



PROPOSED NEW EXTERNAL BUILDING FABRIC


- new lower level columnar 'garden' trees to delineate residential gardens from cemetery perimeter path
- refurbished doors
- new rooflight within existing roofing

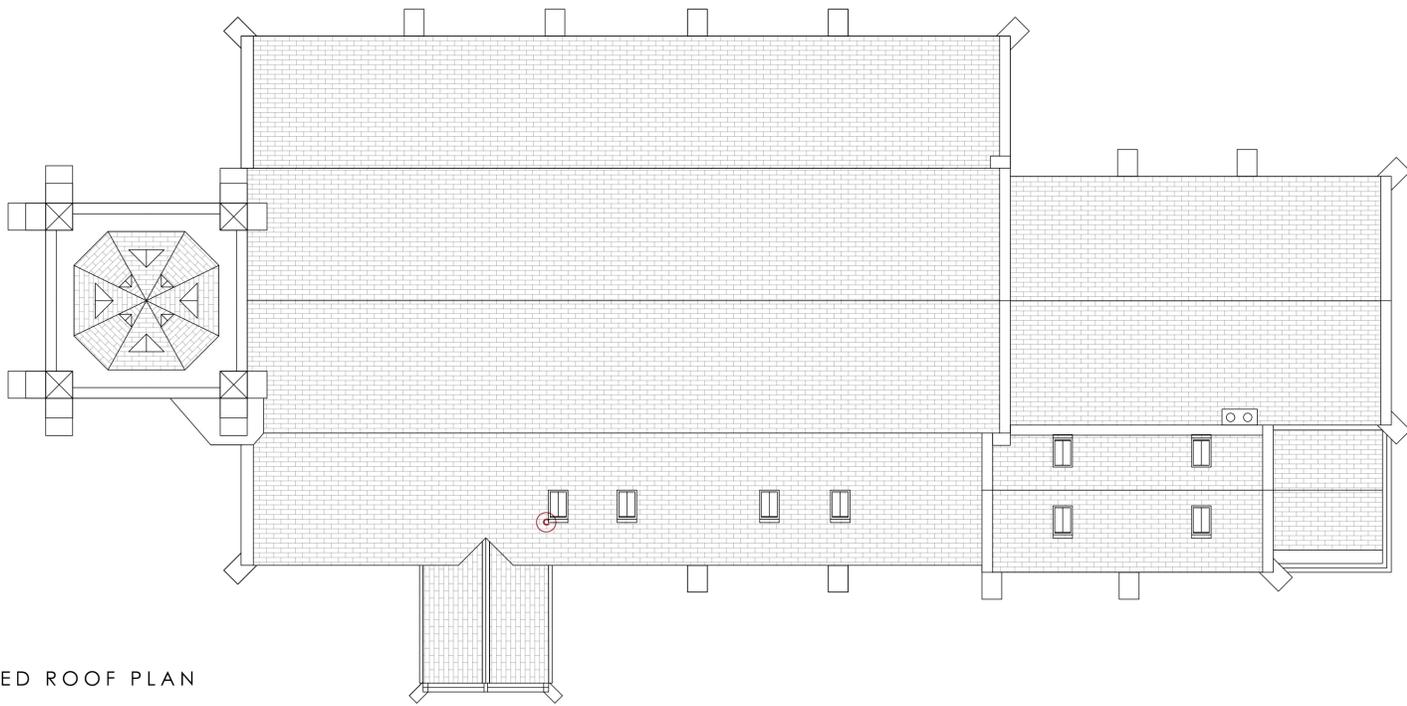


PROPOSED ROOF PLAN
SCALE 1:100

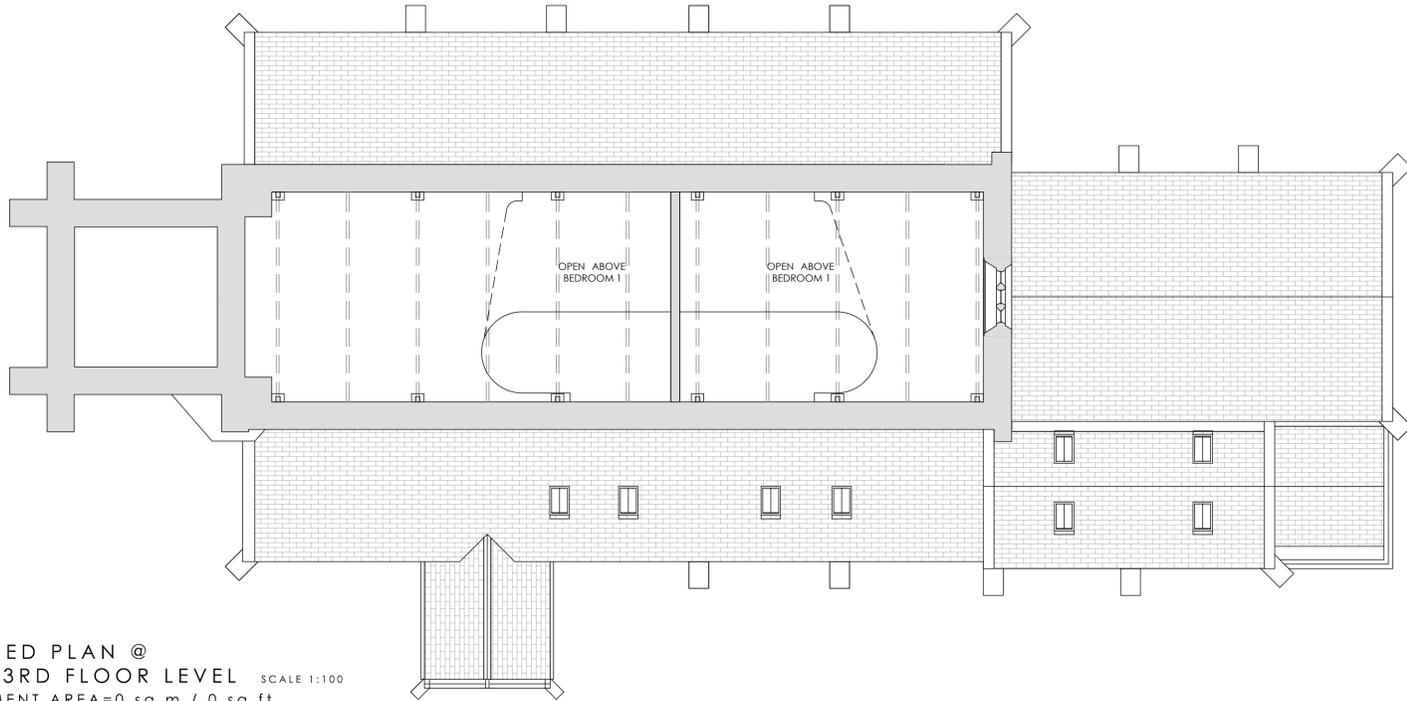

PROPOSED PLAN @ FUTURE 3RD FLOOR LEVEL SCALE 1:100
DEVELOPMENT AREA=0 sq.m / 0 sq.ft

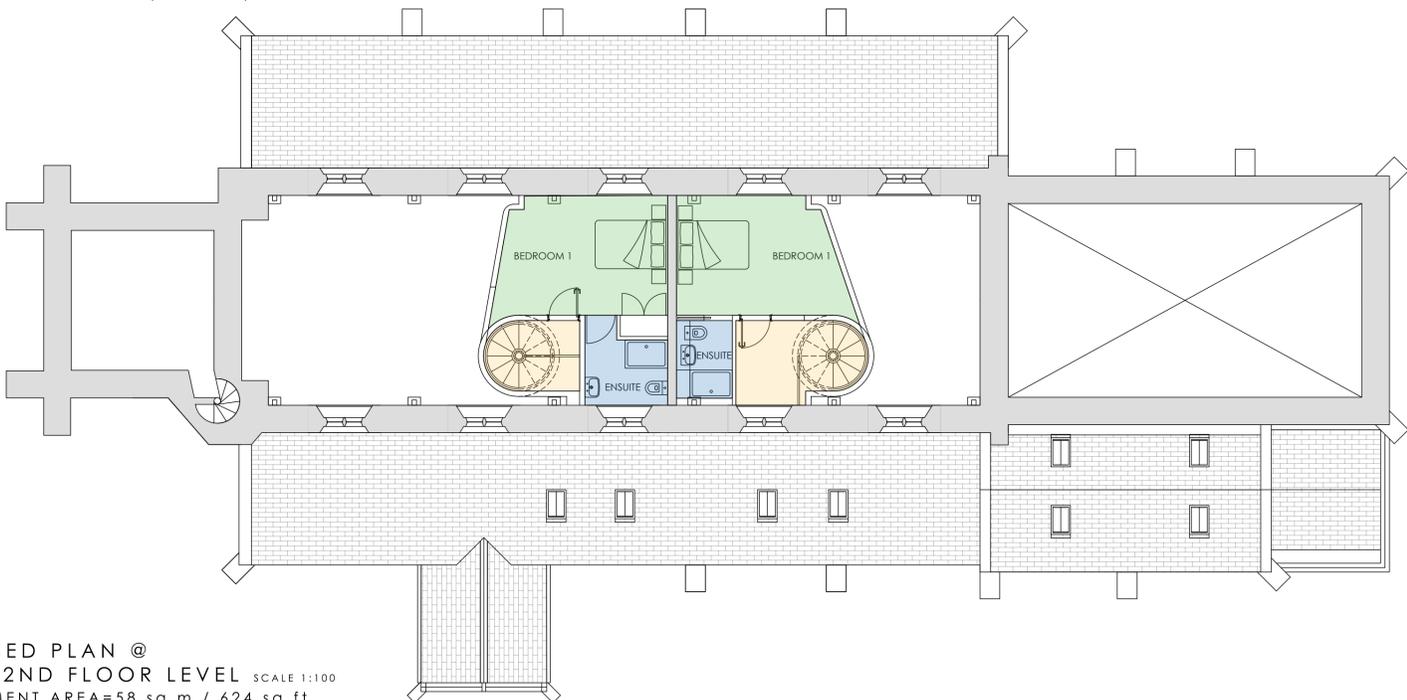

PROPOSED PLAN @ FUTURE 2ND FLOOR LEVEL SCALE 1:100
DEVELOPMENT AREA=58 sq.m / 624 sq.ft

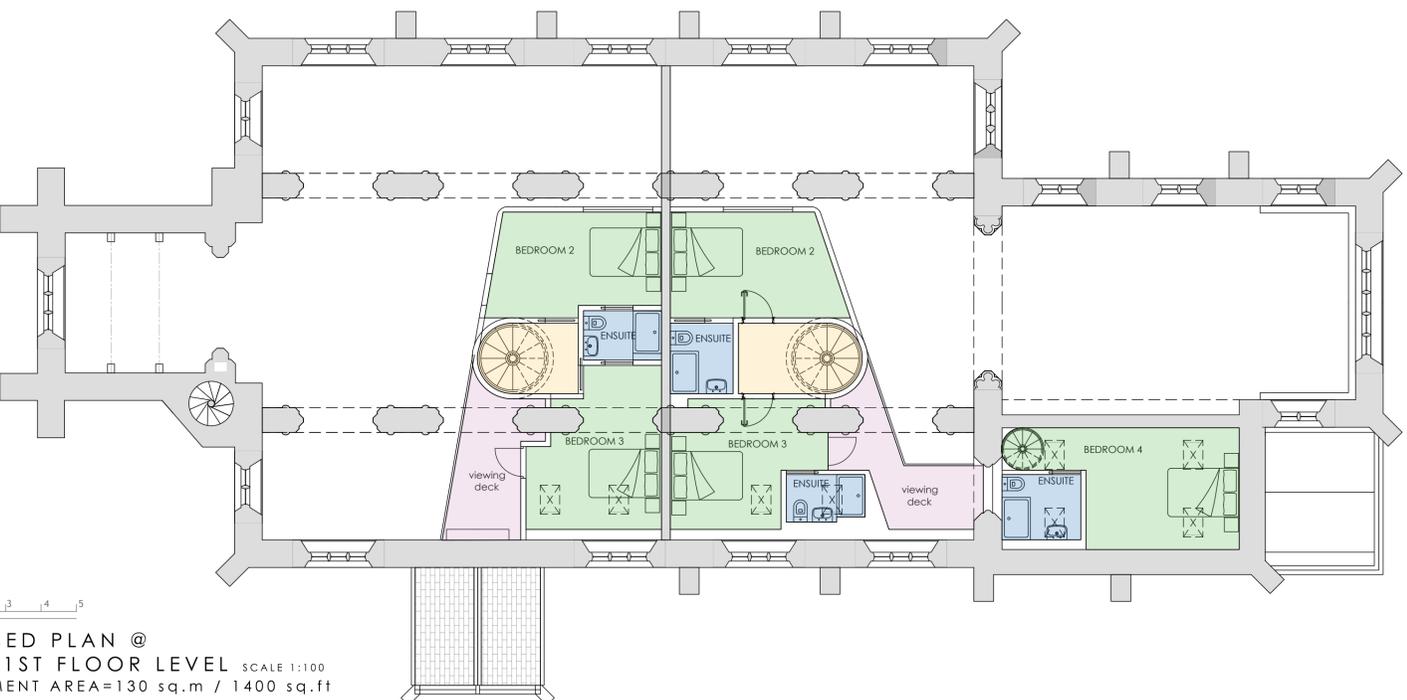

PROPOSED PLAN @ FUTURE 1ST FLOOR LEVEL SCALE 1:100
DEVELOPMENT AREA=130 sq.m / 1400 sq.ft

A	10.01.25	INTERNAL LAYOUTS UPDATED FOLLOWING DISCUSSIONS WITH PLANNING DEPARTMENT	-	-
---	----------	-------------------------------------------------------------------------	---	---

Issued for: **PLANNING**

Project/Client:	Church of the Holy Innocents	Project No:	22-111
Vicarage Road	Dewsbury, WF12 9PD	Dwg No:	A14
Rev:	A	Scale:	1:100 @A1
Drawing:	C.A Information	Plans As PROPOSED	First to Roof
Drawn By:	RJ	Date:	June 23
Checked By:	SC	Date:	

SCIPROPERTY
 SCI Property Limited
 The Studio, Flockton Chapel, Barnsley Road, Flockton, WF4 4DP
 t: +44 01924 566980
 e: studio@sciproperty.co.uk
 w: www.sciproperty.co.uk

© SCI Property Limited. Contractors must work only to figured dimensions which are to be checked on site.
 Registered Office - The Studio, Flockton Chapel, Barnsley Road, Flockton, WF4 4DP. Registered Number - 1258027
 STANDARD NOTES:
 • Contractor must verify all dimensions on site before commencing any work or shop drawings.
 • If this drawing exceeds client's requirements in any way, the building designer is to be informed before work starts.
 • Only figured dimensions to be taken from this drawing. Do not scale off this drawing.
 • Drawing based on Ordnance Survey and/or existing record drawings. Design and drawing content subject to Site Survey, Structural Survey, Site Investigations, Planning and Statutory Requirements and Approvals.