

Do not scale from this drawing. Use figured dimensions only.  
 Contractors to verify all dimensions on site before commencing any work or shop drawings.  
 If drawings or specifications exceed the quantities taken in any way, Fibre Architects are to be informed before the work is initiated.  
 All drawn information is based on Ordnance Survey and/or existing record drawings. All content subject to Site Survey, Structural Survey, Site Investigations, Planning and other Statutory Approvals.  
 This drawing is not to be reproduced in whole or part without the consent of Fibre Architects Ltd.  
 Fibre Architects Ltd Copyright.


Please Note -  
 All windows to have Aluminium powder coated frames  
 (Colour - Dark Grey)



South Elevation




East Elevation

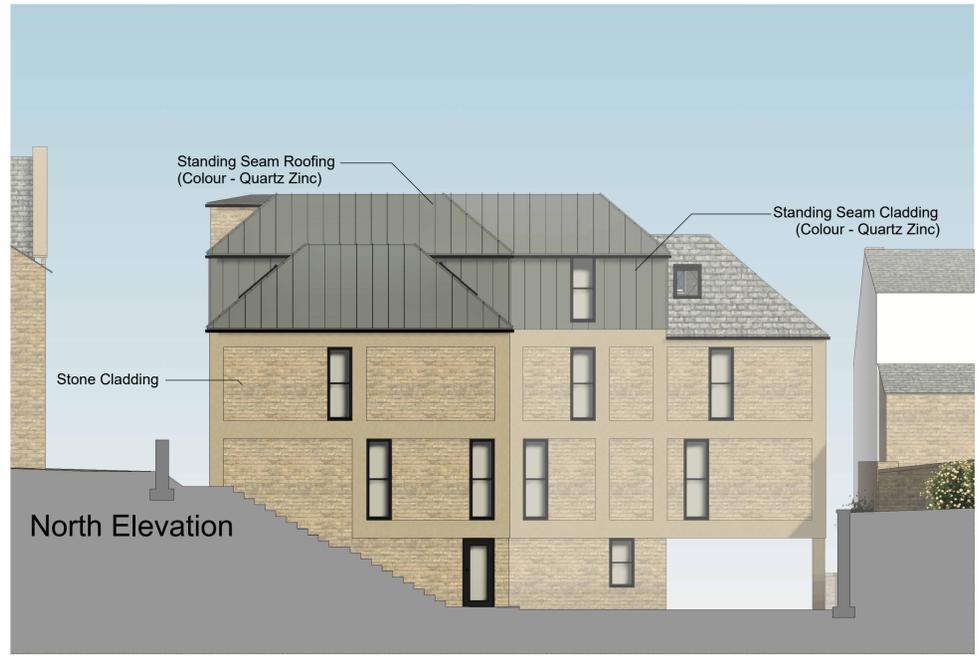

North Elevation



West Elevation

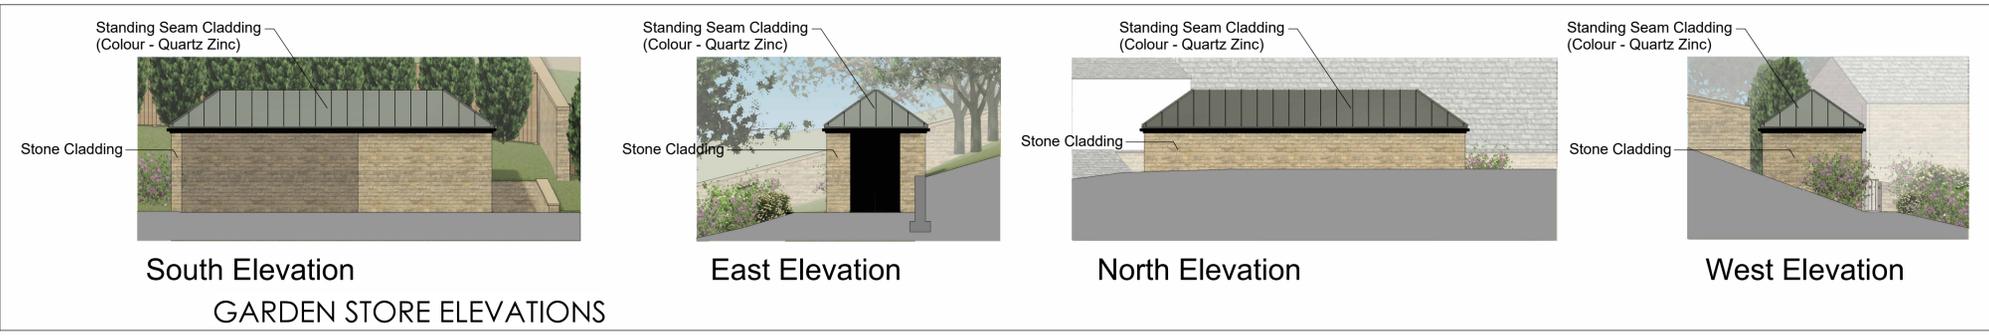

South Elevation

East Elevation

North Elevation

West Elevation

GARDEN STORE ELEVATIONS

GA ELEVATIONS  
 AS PROPOSED

Scale 1:100 0 5m 10m

B		General Updates		26/06/25	MO	-
A		General Updates		04/06/25	DH	MO
Rev	Description	Date	By	Rev	Date	By
1	Proposed Student Accommodation	23/03	MO	1	11/02/2025	MO
1450 Manchester Road, Huddersfield, HD1 3JA		Scale 1:100	Drawn	MO		
GA Elevations As Proposed		Drawn	DH			
Client: Manchester Road Project Ltd.		Drawn	ALD/20			
				B		



First Floor Buckden Mount  
 8 Thornhill Road  
 Huddersfield, HD3 3AU  
 Tel: 01484 544410  
 www.fibrearchitects.co.uk  
 Email: info@fibrearchitects.co.uk