


FOR ANY INFORMATION NOT SHOWN, REFER TO THE GENERAL SPECIFICATION ON DRAWING NUMBER 09 & 10

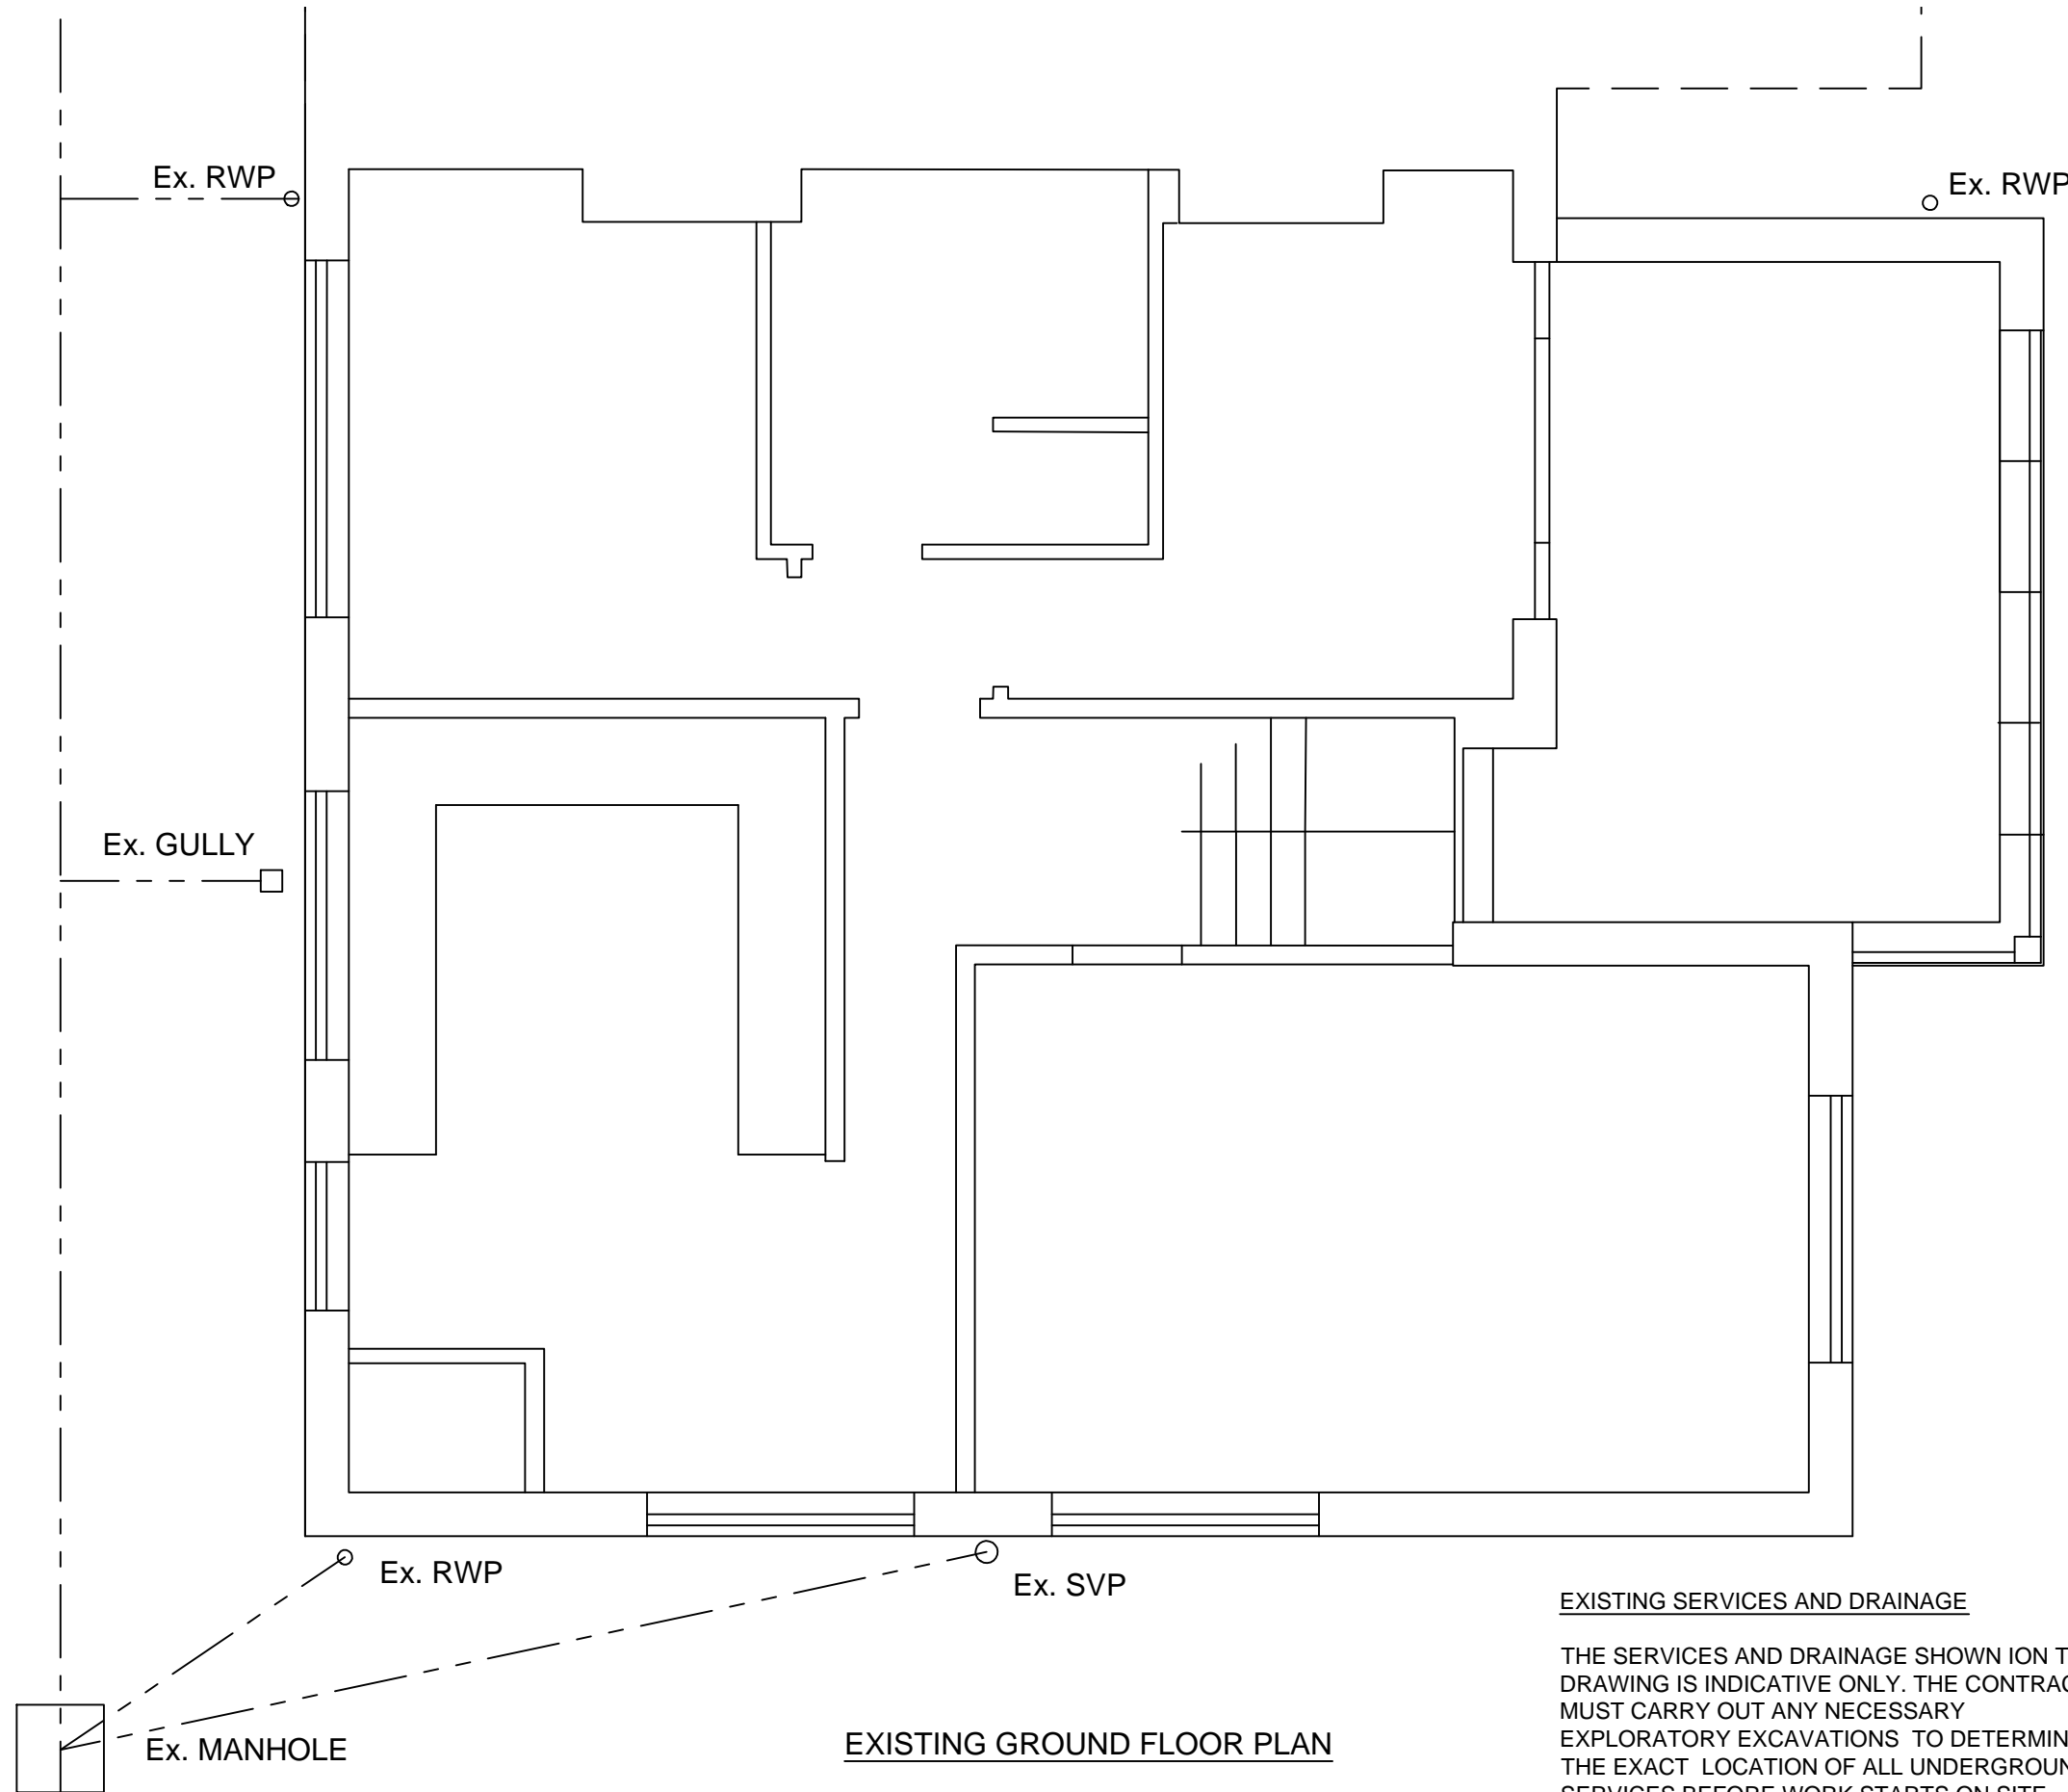

EXISTING GROUND FLOOR PLAN

EXISTING SERVICES AND DRAINAGE

THE SERVICES AND DRAINAGE SHOWN ION THE DRAWING IS INDICATIVE ONLY. THE CONTRACTOR MUST CARRY OUT ANY NECESSARY EXPLORATORY EXCAVATIONS TO DETERMINE THE EXACT LOCATION OF ALL UNDERGROUND SERVICES BEFORE WORK STARTS ON SITE.



228 HUNSWORTH LANE
CLECKHEATON
BD19 4DT
01274 872134

PROPOSED ALTERATIONS TO: -
43C WHITEHALL ROAD EAST
BIRKENSHAW BD11 2EQ

EXISTING GROUND FLOOR PLAN

SCALE 1:50

DATE FEB 2025

DWG No. 2025 / 01