
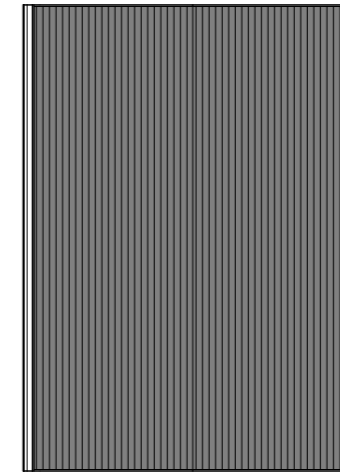
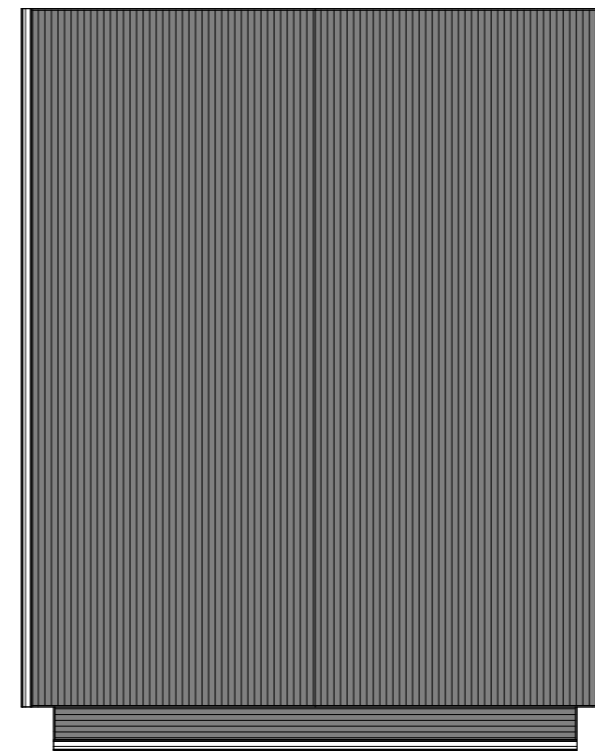


Existing Ground Floor

1 : 100




SCALE 1:100

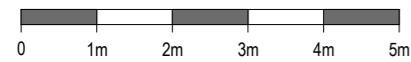

Existing Roof Plan

1 : 100


SCALE 1:100

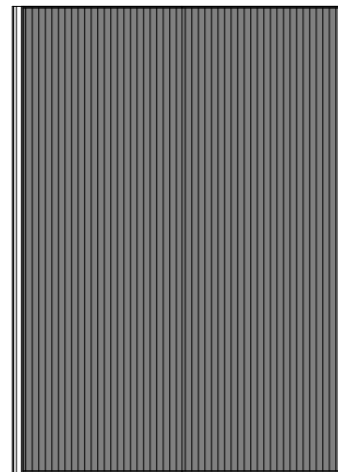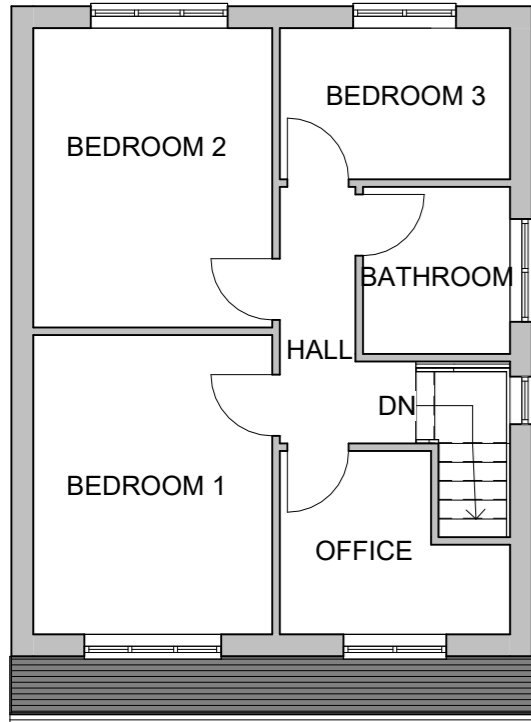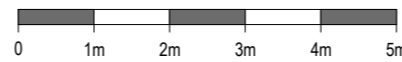

Existing First Floor

1 : 100

SCALE 1:100

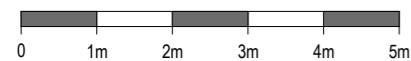

CLIENT
CM Electrical


PROJECT
14 Kings Lea
Norristhorpe
Liversedge
West Yorkshire
WF15 7BP

DRAWING TITLE
Existing Plans

STATUS
S4 - Planning

| Proj Ref | Origin | Zone | Level | Type | Role | Num | Status | Rev |
|----------|--------|------|-------|------|------|-------|--------|-----|
| 23008 | BAS | 00 | XX | DR | A | 10100 | S4 | - |

| Sheet | Scale | Issue Date | Drwn by | Ckd by |
|-------|---------|------------|---------|--------|
| A3 | 1 : 100 | 11-02-25 | AB | AB |

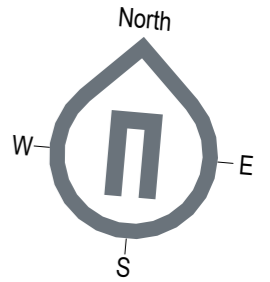

| REV | DESCRIPTION | DATE | ISSUED BY |
|-----|-------------|------|-----------|
| | | | |

ISSUE/REVISION HISTORY



Unit 19, Victoria Spring Business Park
Liversedge, West Yorkshire WF15 6BU

NOTES
Do not scale from this drawing. Only figured dimensions are to be taken from this drawing. Contractor must verify all dimensions on site before commencing any work or shop drawings. Report any discrepancies to the architect before commencing work. If this drawing exceeds the quantities taken in any way the architects are to be informed before the work is initiated. Work within the Construction (Design & Management) Regulations 2015 is not to start until a Health and Safety Plan has been produced. This drawing is copyright and must not be reproduced without consent of BARNES ARCHITECTURAL SERVICES.

| DRAWING STATUS/TYPE KEY | | | |
|-------------------------|-----------------|----|--------------|
| S0 | Feasibility | S2 | Sketch |
| L | Landscape | D4 | Construction |
| S4 | Planning | Z | Marketing |
| B | Building Survey | B3 | As Built |
| D2 | Tender | Z | Tenant |
| OS | Ordnance Survey | | |