




PLAN AT LEVEL OF WILDSPUR ROAD

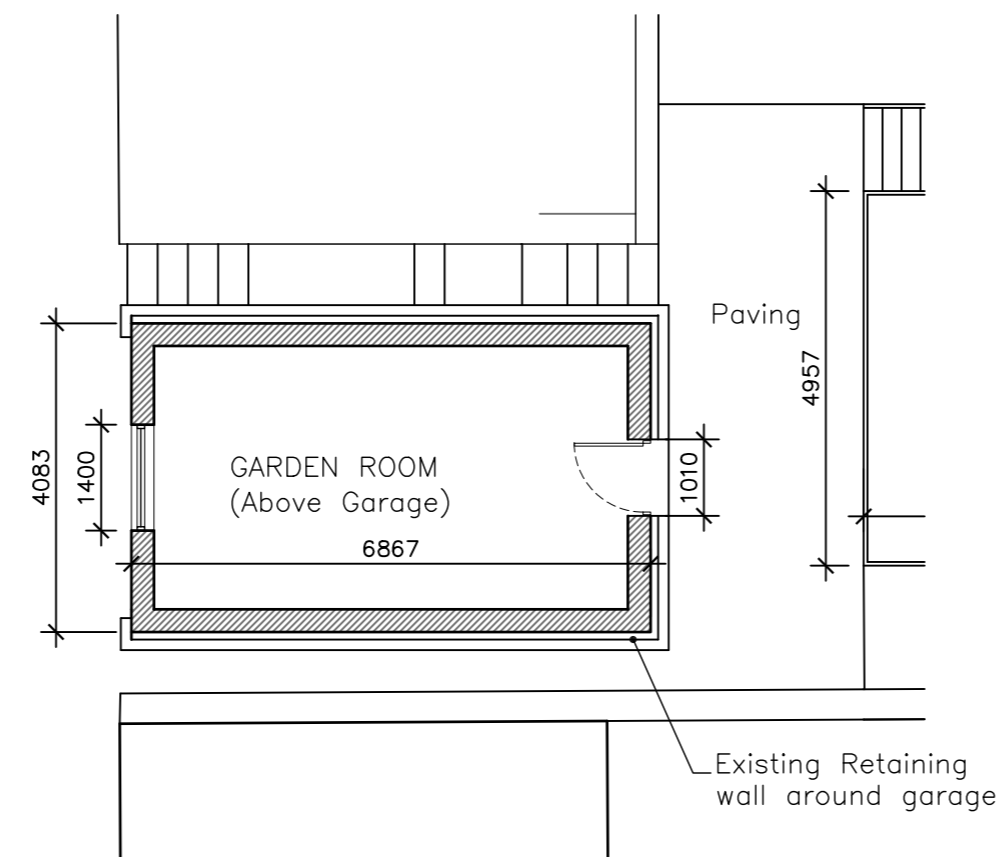


GARDEN ROOM GROUND FLOOR PLAN

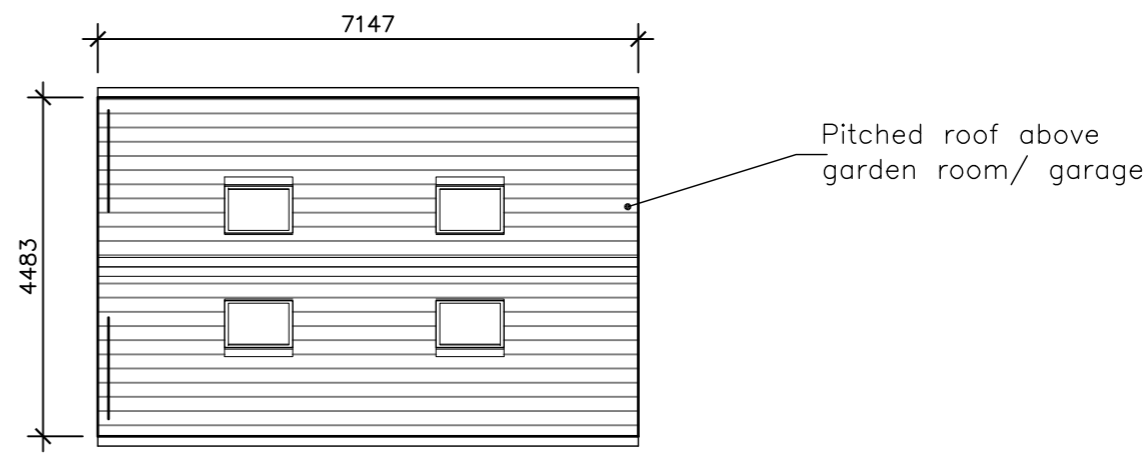


GARDEN ROOM ROOF PLAN

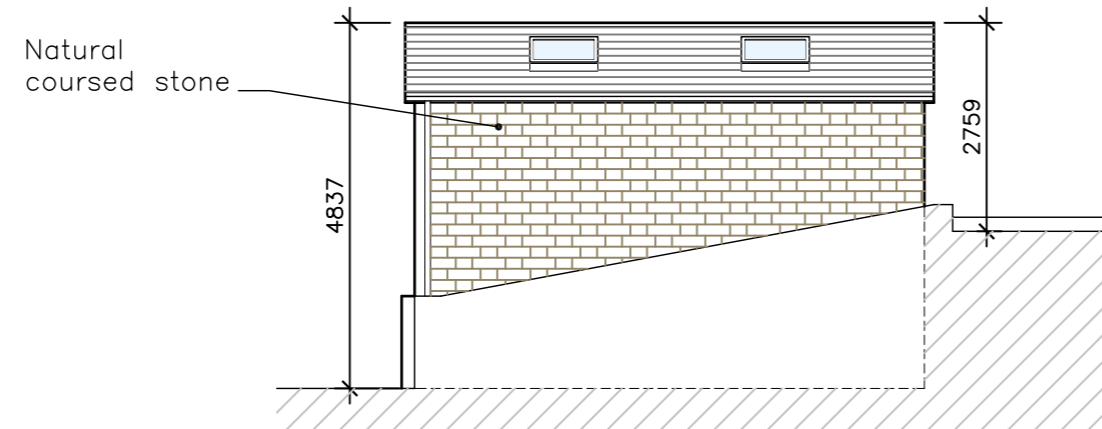


GARDEN ROOM SIDE ELEVATION (SOUTH)

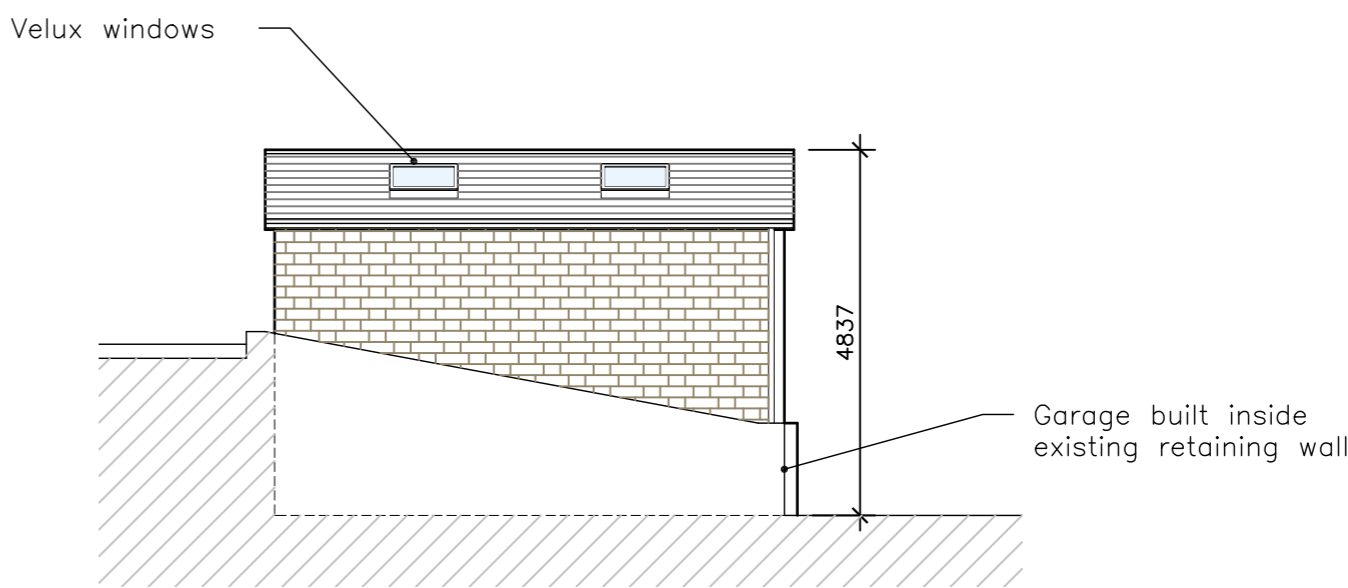


GARDEN ROOM SIDE ELEVATION (NORTH)

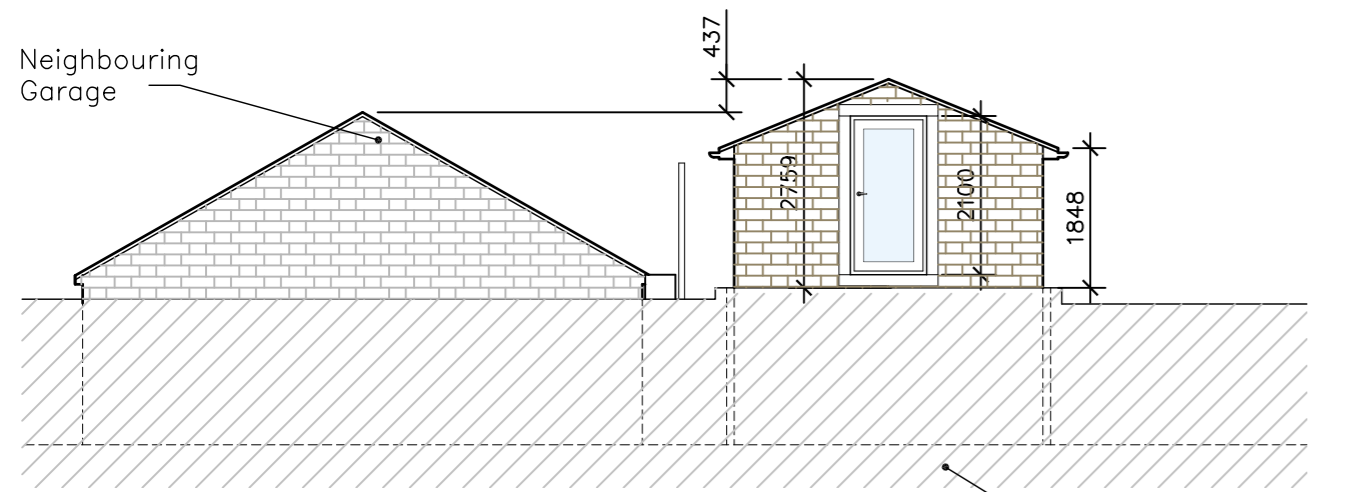

ELEVATION FACING HOUSE (EAST)

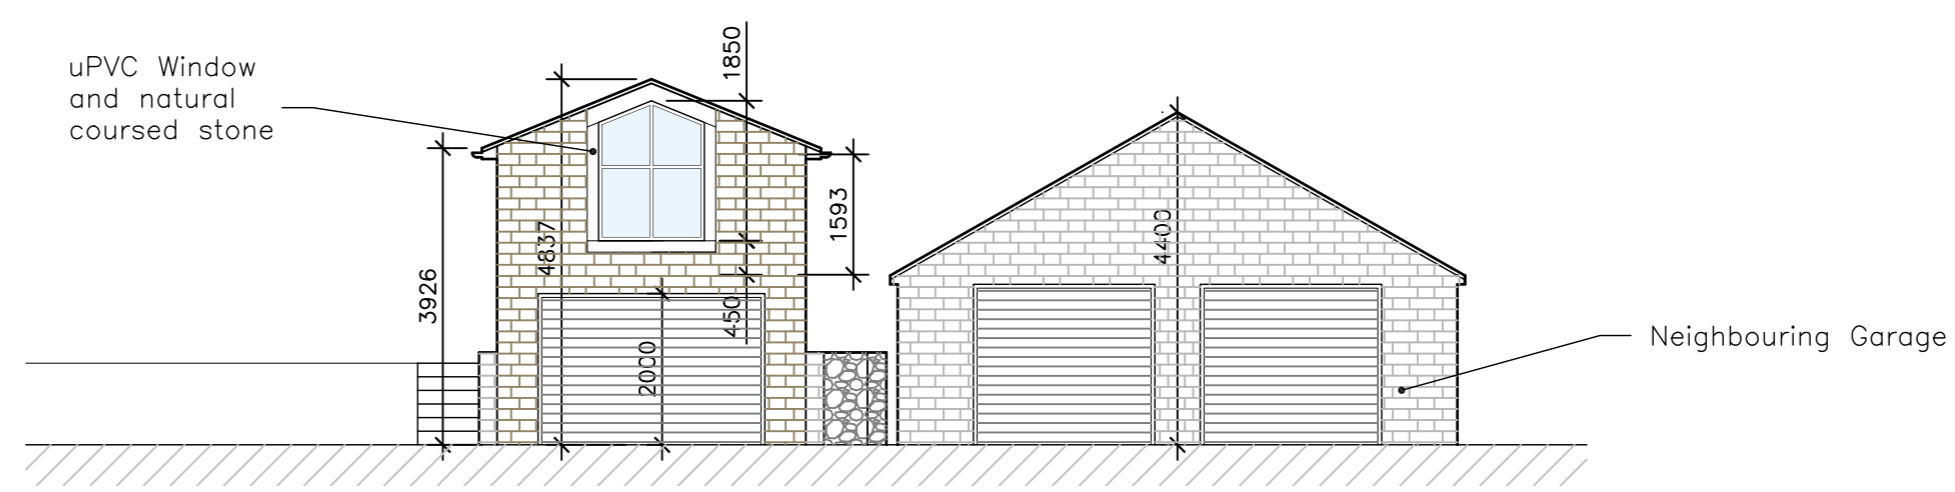

ELEVATION FROM WILDSPUR ROAD

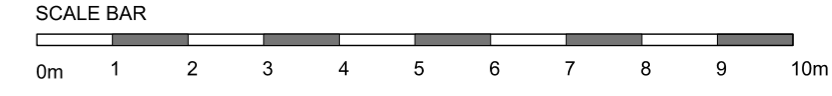

Construction staff and operatives must ensure the principal contractor has provided thorough and accurate information on all health and safety aspects relating to the designs identified on this drawing including the review of:

- Designers/contractors risk assessments
- Method statements
- Permit to work
- Pre construction information

The designers note that the following health and safety risks relating to this drawing have not been eliminated during the design process:

ref	residual risk

revision	date	by	chk

holmearchitecture
 17a Chapelgate · Scholes · Holmfirth · HD9 1SX
 matt@holmearchitecture.com | www.holmearchitecture.com | 07975977532

All dimensions to be verified on site, and the Architect informed of any discrepancy.
 This drawing is the Property of Holme Architecture Limited ©
 DO NOT SCALE FROM THIS DRAWING

drawn by	checked by	date	scale @ A2
MC	MC	04.03.25	1:100

Neil and Angela Bellas
 Mount View, New Mill

Proposed Plans and Elevations of Garage and Garden Room		
project number	drawing number	revision
116	212	A

cad reference: D:\02 Projects\116 Mount View, New Mill\02 Design\200 Plans\116 212 Proposed Garage Plans Sections and Elevations.dwg