

Garden for 52 Birkby Lodge Road

Footpath

Kerb


Site Layout 1.20

Footpath

Kerb




South Elevation 1.20

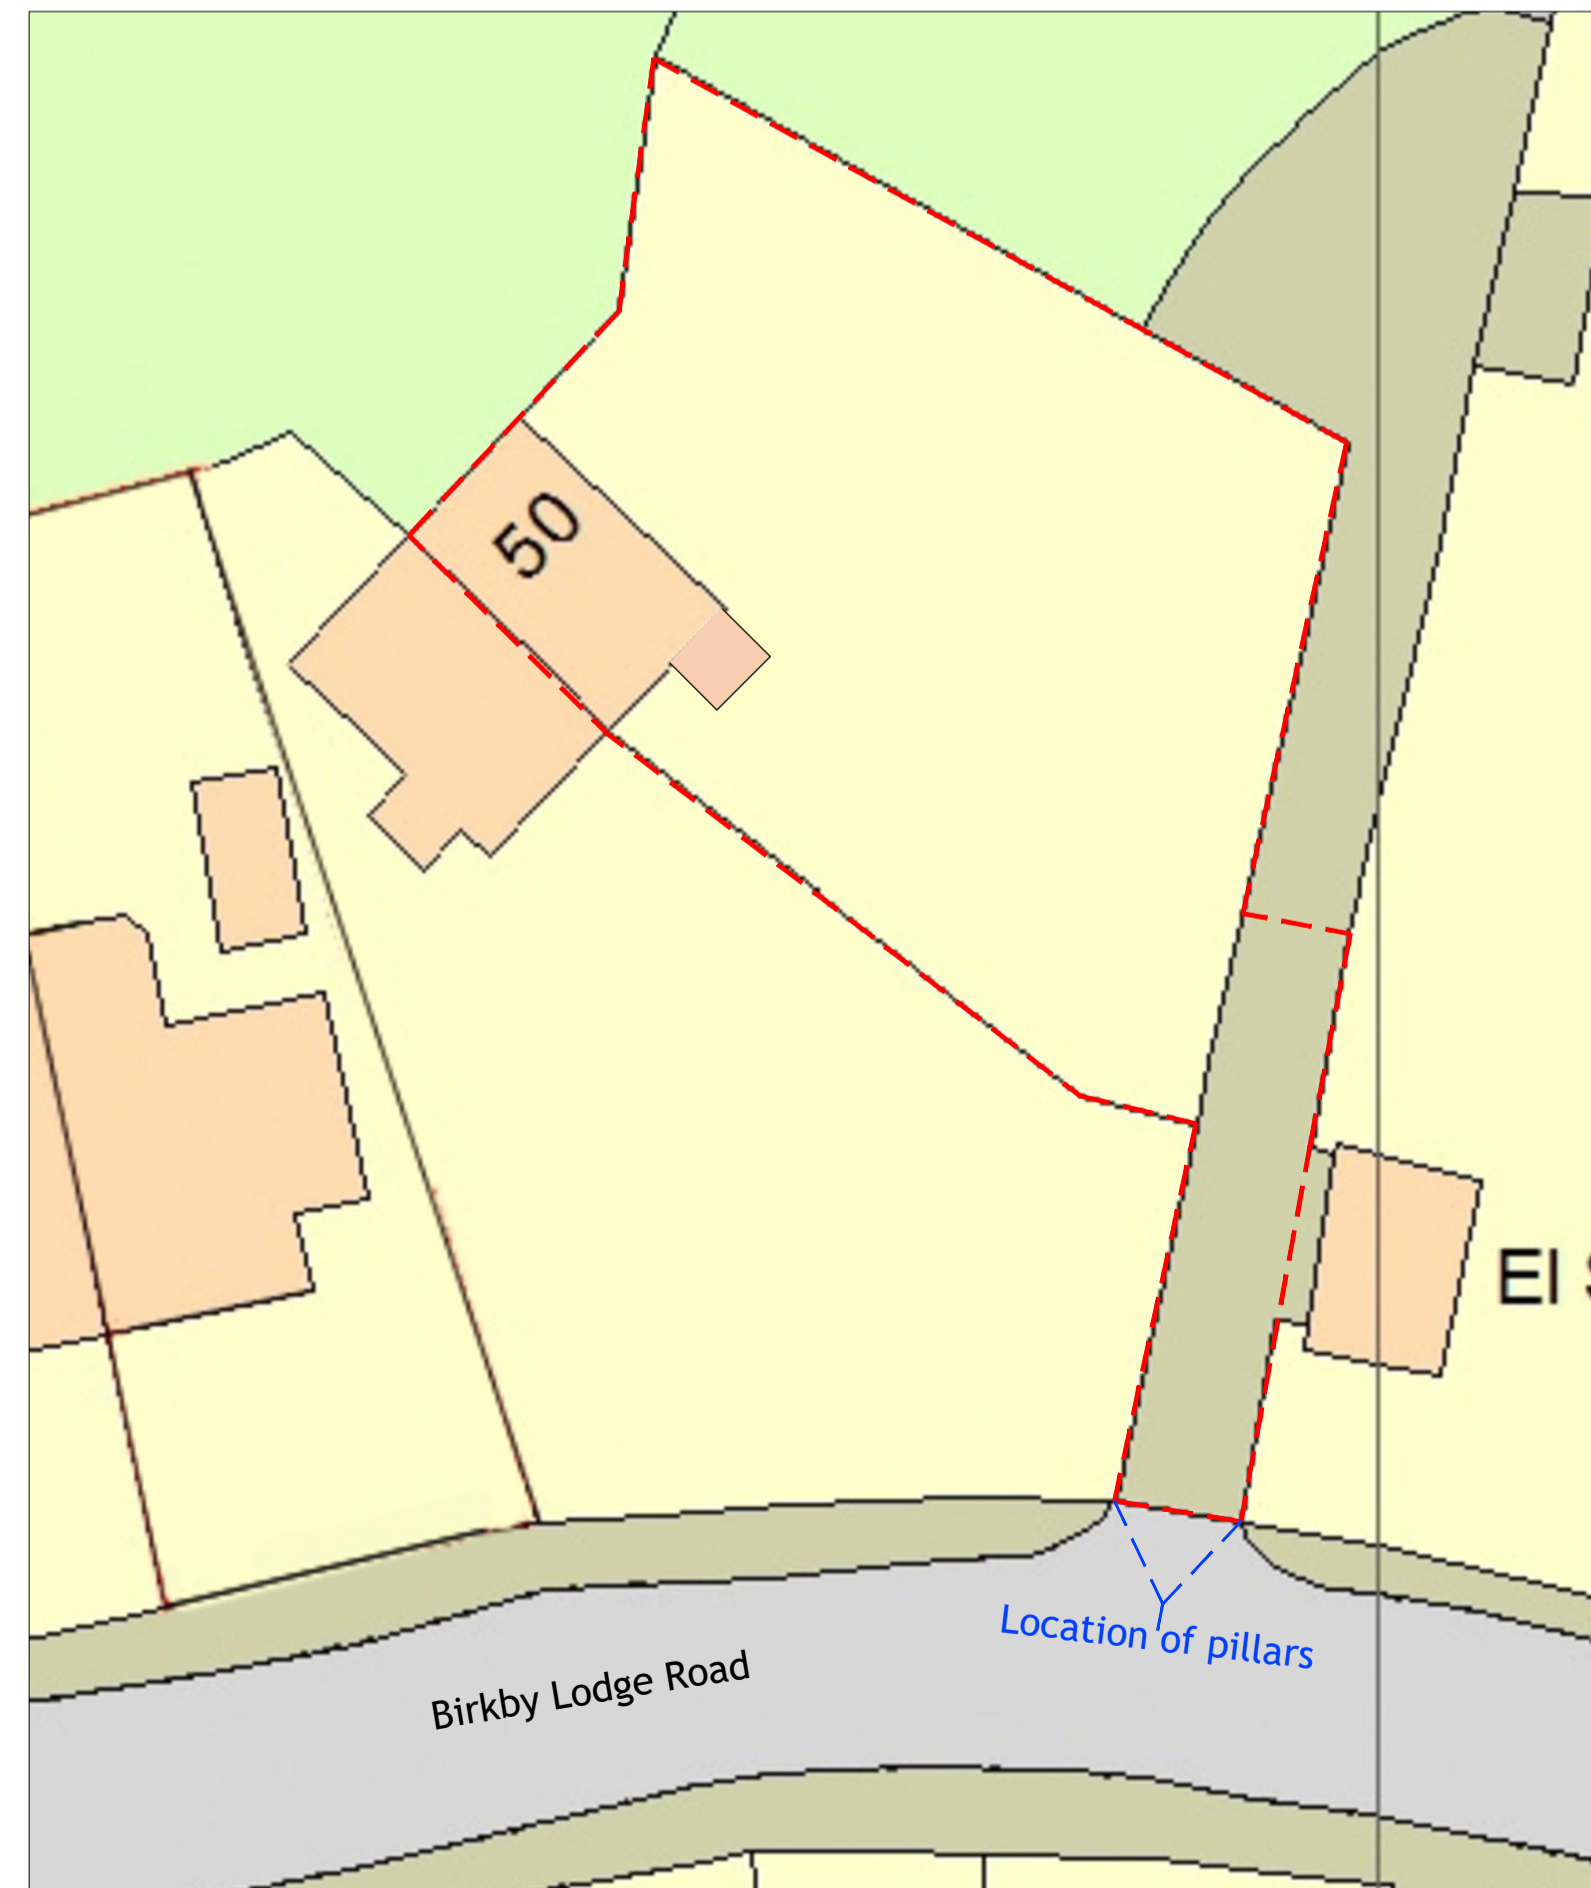

Site Plan 1.200

Written dimensions on these drawings shall take precedence over scaled dimensions. Contractors shall verify and be responsible for all dimensions and conditions on the project and UHD Architectural Services must be notified of any variations from the dimensions and conditions shown by these drawings prior to commencement of any work. All contractors are deemed to have made themselves aware of site conditions prior to entering into any contract.

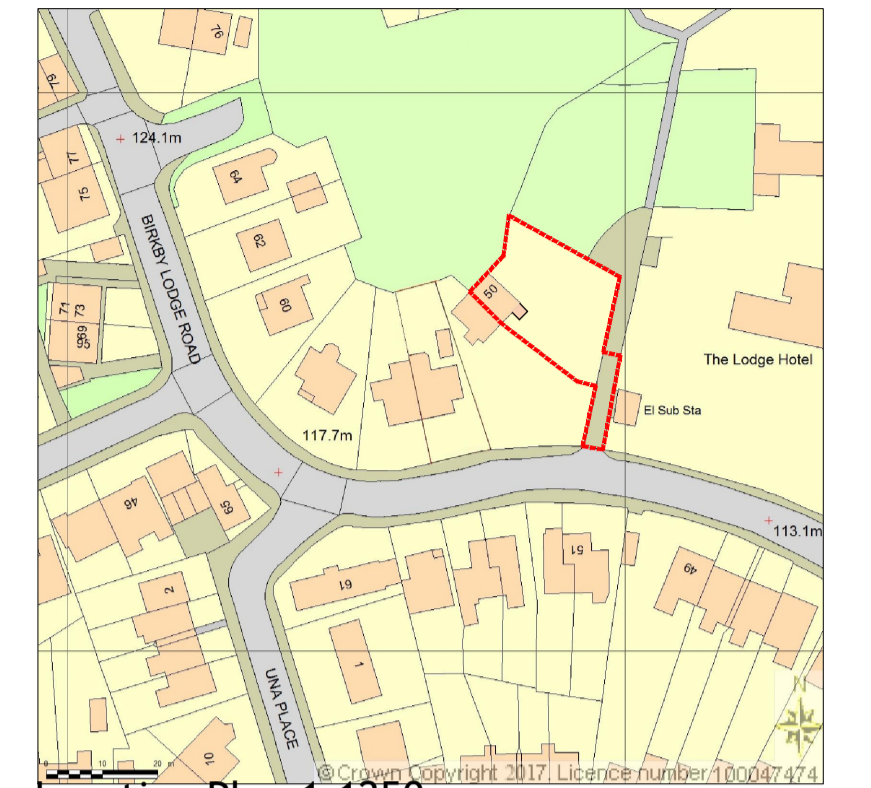

Location Plan 1.1250

REV	DESCRIPTION	DATE	DRAWN
CLIENT	Mr Jamil Akhtar		
ADDRESS	50 Birkby Lodge Road HD2 2BG, Huddersfield		
PROJECT	Access Pillars		
DRAWING	Proposed Layout and Elevation		
DRAWN	UH	DATE	March 25
		SCALE	1.20@A1
DWG No.	2224/05		
STATUS	PLANNING		