


CHILDREN'S PARK

CHILDREN'S PARK

NOTES:- ALL MATERIALS OF THE PROPOSED WORKS TO MATCH EXISTING.
 WALLS:- STONES TO MATCH EXISTING.
 WINDOWS/DOOR:- UPVC, DOUBLE GLAZED, TO MATCH EXISTING.
 RAIN WATER:- AS EXISTING. PROPOSED TO CONNECT TO EXISTING.
 ALL PROPOSED DIMENSIONS ARE APPROX. CONTRACTOR TO CHECK ON SITE.
 EXISTING BUILDING DIMENSIONS TO BE MEASURED ON SITE BY THE CONTRACTOR.
 THIS IS NOT A WORKING DRAWING.
 DRAWING FOR PLANNING APPROVAL ONLY.

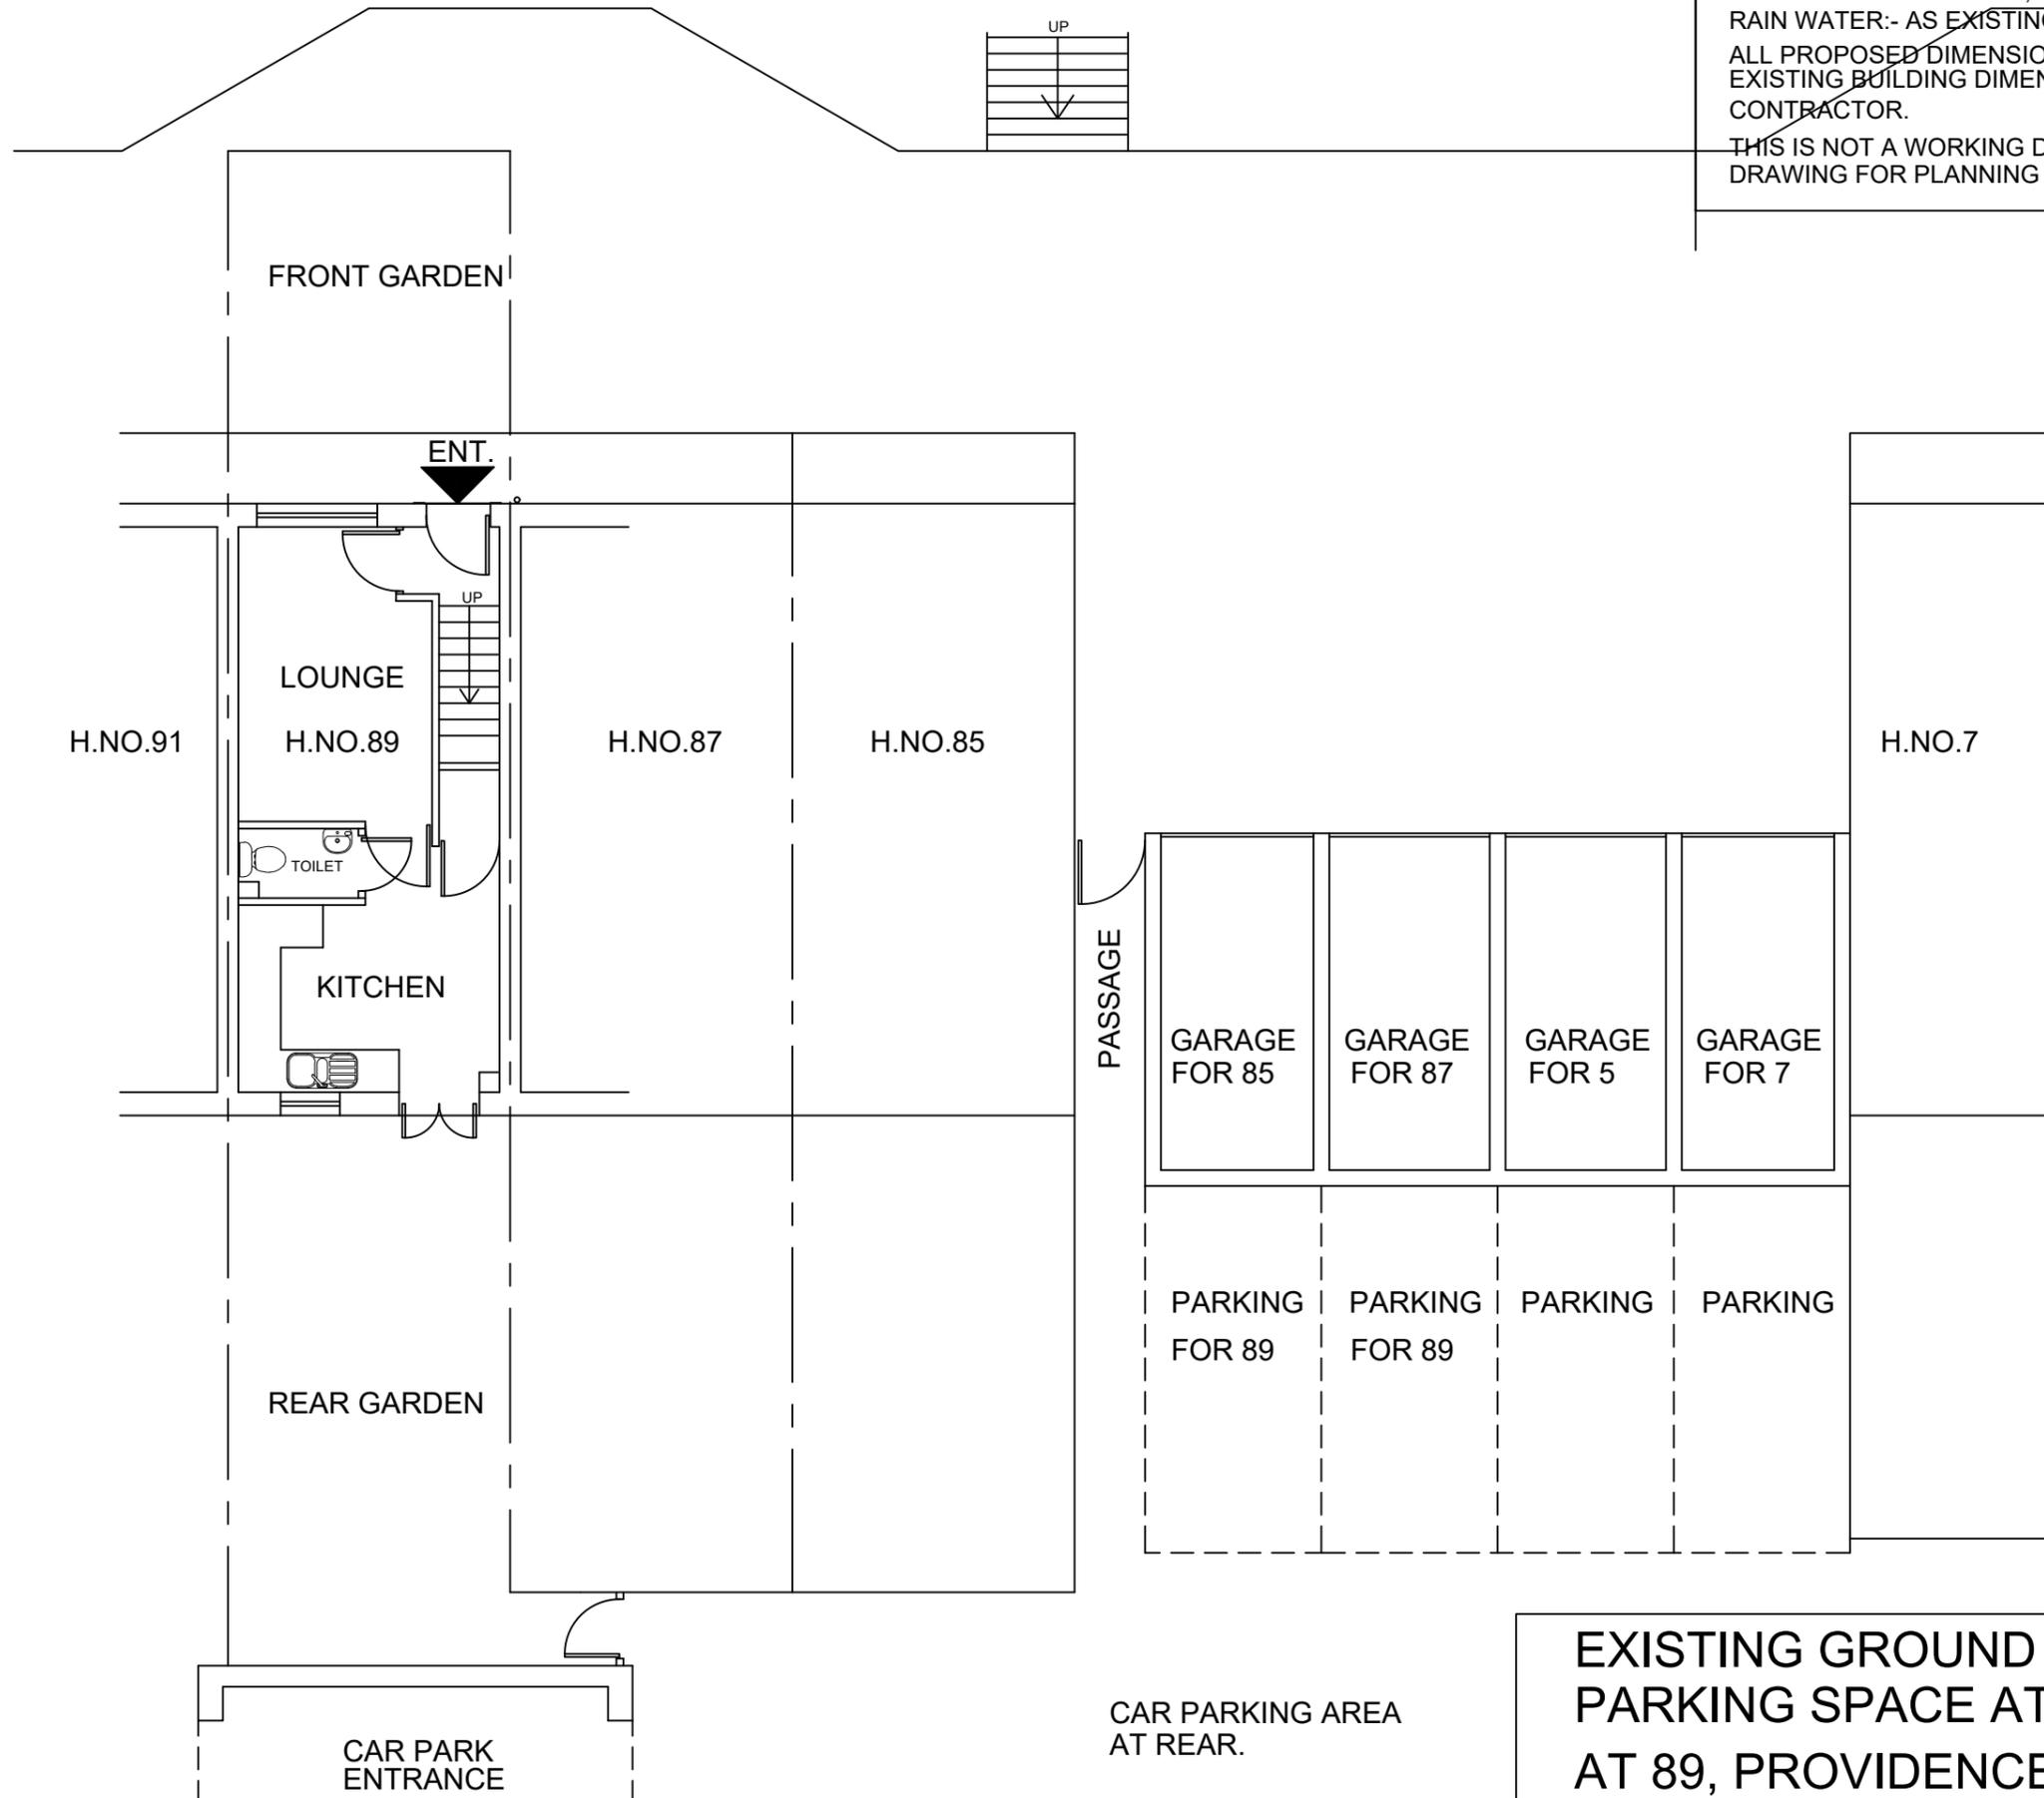

EXISTING GROUND FLOOR PLAN



CAR PARKING AREA AT REAR.

**EXISTING GROUND FLOOR PLAN WITH
 PARKING SPACE AT REAR.
 AT 89, PROVIDENCE COURT, WF12 9HX.**
 Scale: 1:100 Date: 06-01-25 Sheet No: 1

ARCH-DES
 Architectural consultant
 www.arch-des.co.uk 07961038242