


CHILDREN'S PARK



CHILDREN'S PARK

NOTES:- ALL MATERIALS OF THE PROPOSED WORKS TO MATCH EXISTING.
 WALLS:- STONES TO MATCH EXISTING.
 WINDOWS/DOOR:- UPVC, DOUBLE GLAZED, TO MATCH EXISTING.
 RAIN WATER:- AS EXISTING. PROPOSED TO CONNECT TO EXISTING.
 ALL PROPOSED DIMENSIONS ARE APPROX. CONTRACTOR TO CHECK ON SITE.
 EXISTING BUILDING DIMENSIONS TO BE MEASURED ON SITE BY THE CONTRACTOR.
 THIS IS NOT A WORKING DRAWING.
 DRAWING FOR PLANNING APPROVAL ONLY.

THE EXISTING SILL OF THE WINDOW IN THE STUDY HAS A CILL HEIGHT OF 1050mm.
 I WOULD LIKE THE CILL HEIGHT TO BRING IN LINE WITH THE CILL OF H.NO. 91
 FROM OUTSIDE.
 THE REASON BEING IT IS VERY HIGH FROM INSIDE AND IS OBSCURING THE OUTSIDE
 VIEW WHICH IS OPEN PLAYGROUND AND THEN OPEN LAND . THERE ARE NO HOUSES
 TO CONTAIN PRIVACY. CANNOT ENJOY THE NATURE'S BEAUTY. IT IS LIKE SITTING
 IN A CELL WITH HIGH WINDOW.
 IT WILL BE A STONE DOWN AND WOULD BE IN LINE WITH WINDOW OF H.NO. 91.
 THE WINDOW IN LANDING IS FINE.
 EITHER I CAN BRING IT DOWN BY ONE STONE OR IF YOU WOULD PREFER BY HAVING
 A JULIET BALCONY THAT WOULD BE APPRECIATED AS WELL.
 THE HEAD HEIGHT AND WIDTH WILL REMAIN THE SAME.
 ATTACHED ARE THE OPTIONS SHOWN ON ELEVATIONS.
 THE HEAD HEIGHT AND WIDTH WILL REMAIN THE SAME.

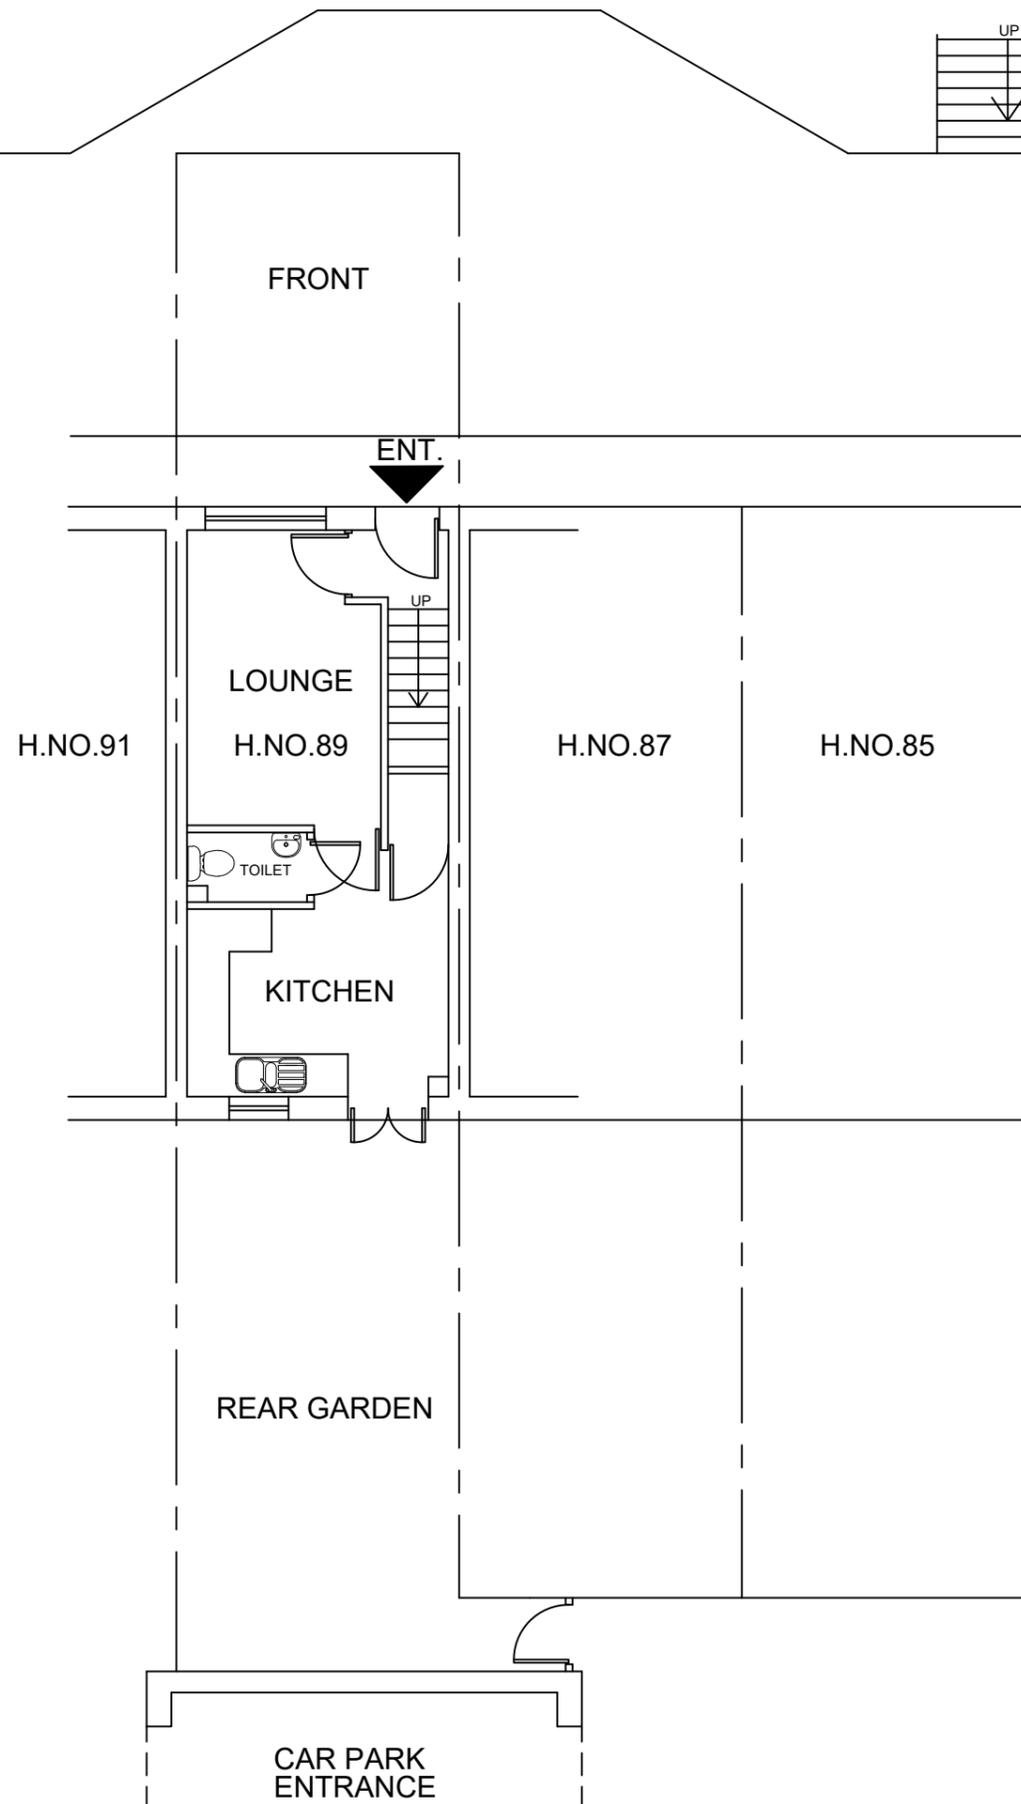

CAR PARKING AREA

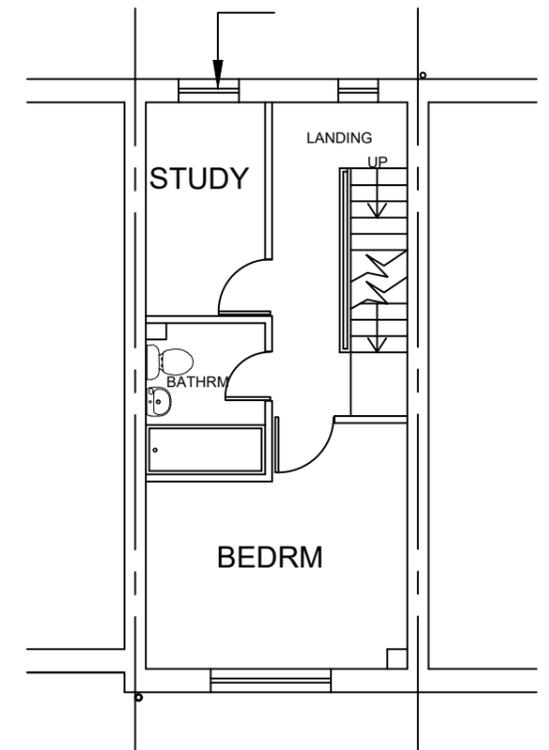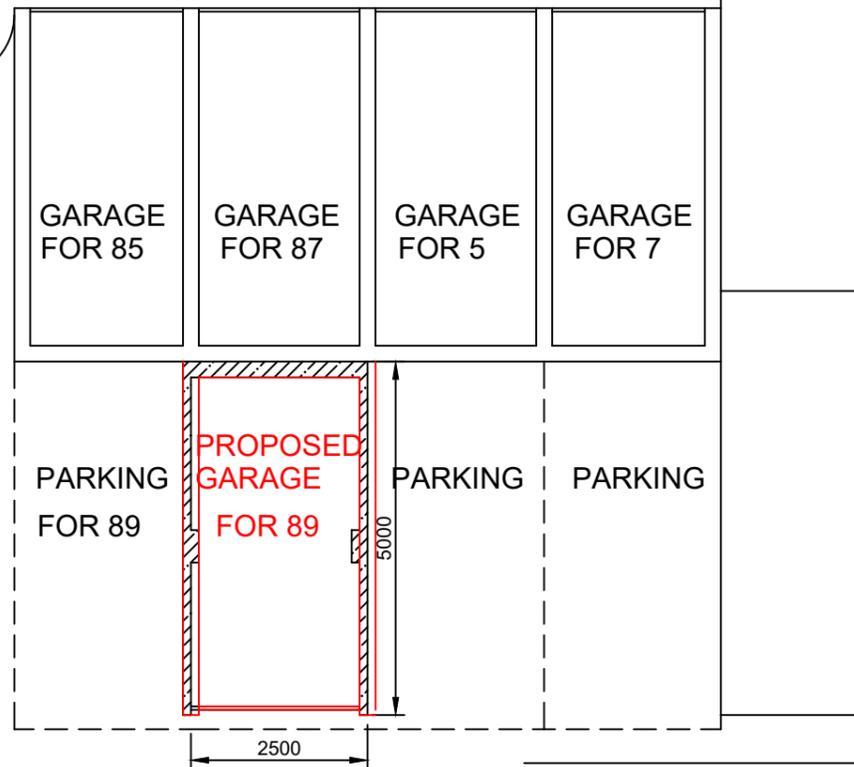

EXISTING FIRST FLOOR PLAN.

**PROPOSED GROUND FLOOR PLAN SHOWING
 PROPOSED GARAGE IN PARKING SPACE AND
 FRONT FIRST FLOOR WINDOW AMENDED.**

AT 89, PROVIDENCE COURT, WF12 9HX.

Scale: 1:100

Date: 06-01-25

Sheet No: 2

**PROPOSED GROUND
 FLOOR PLAN** 