




EXISTING FIRST FLOOR PLAN  
Scale 1:50

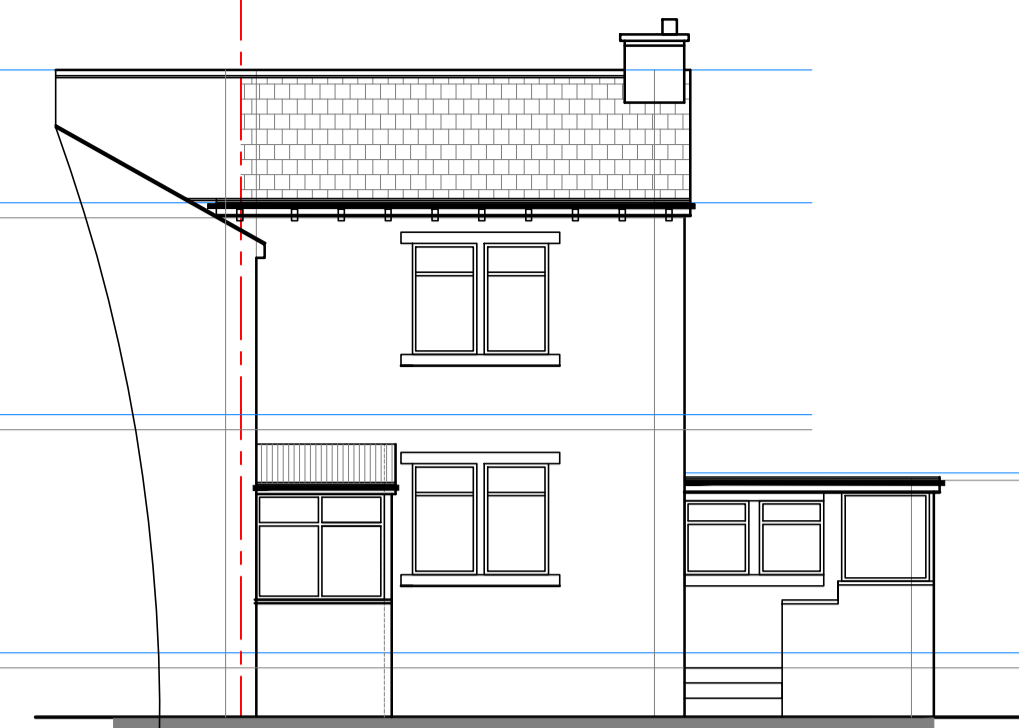


EXISTING REAR ELEVATION Scale 1:100

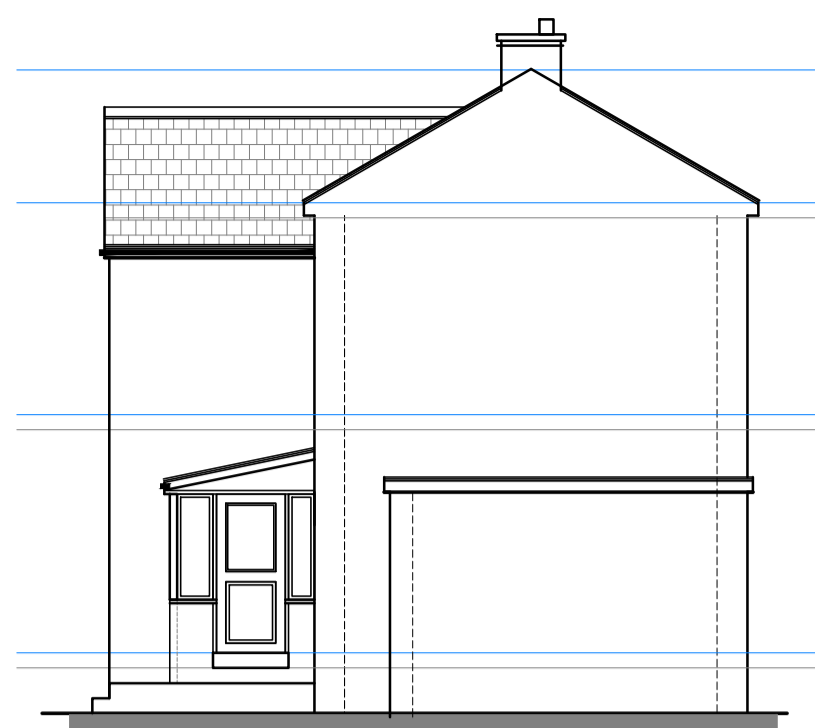

EXISTING SIDE ELEVATION Scale 1:100

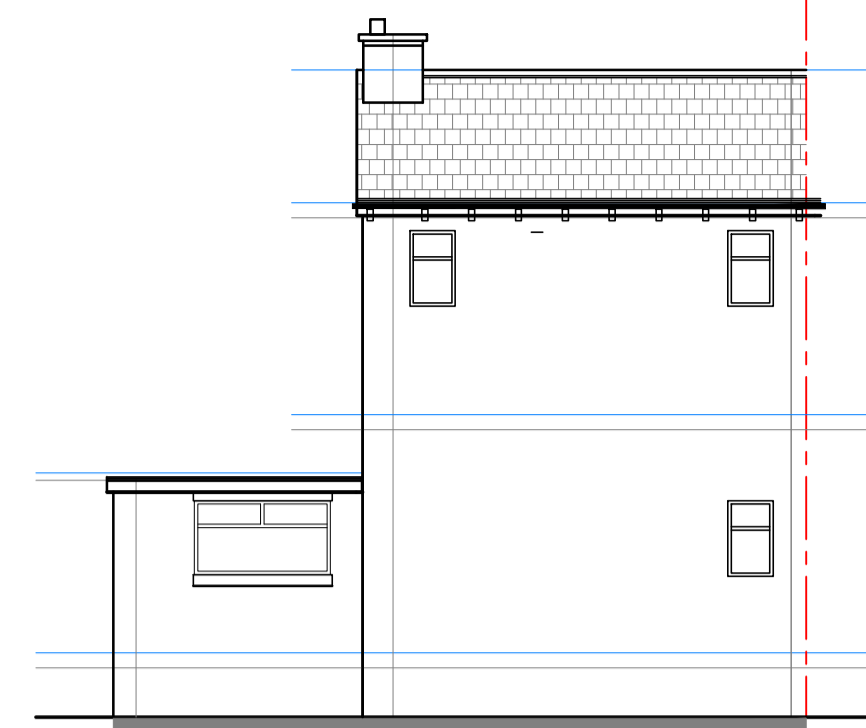


EXISTING FRONT ELEVATION Scale 1:100

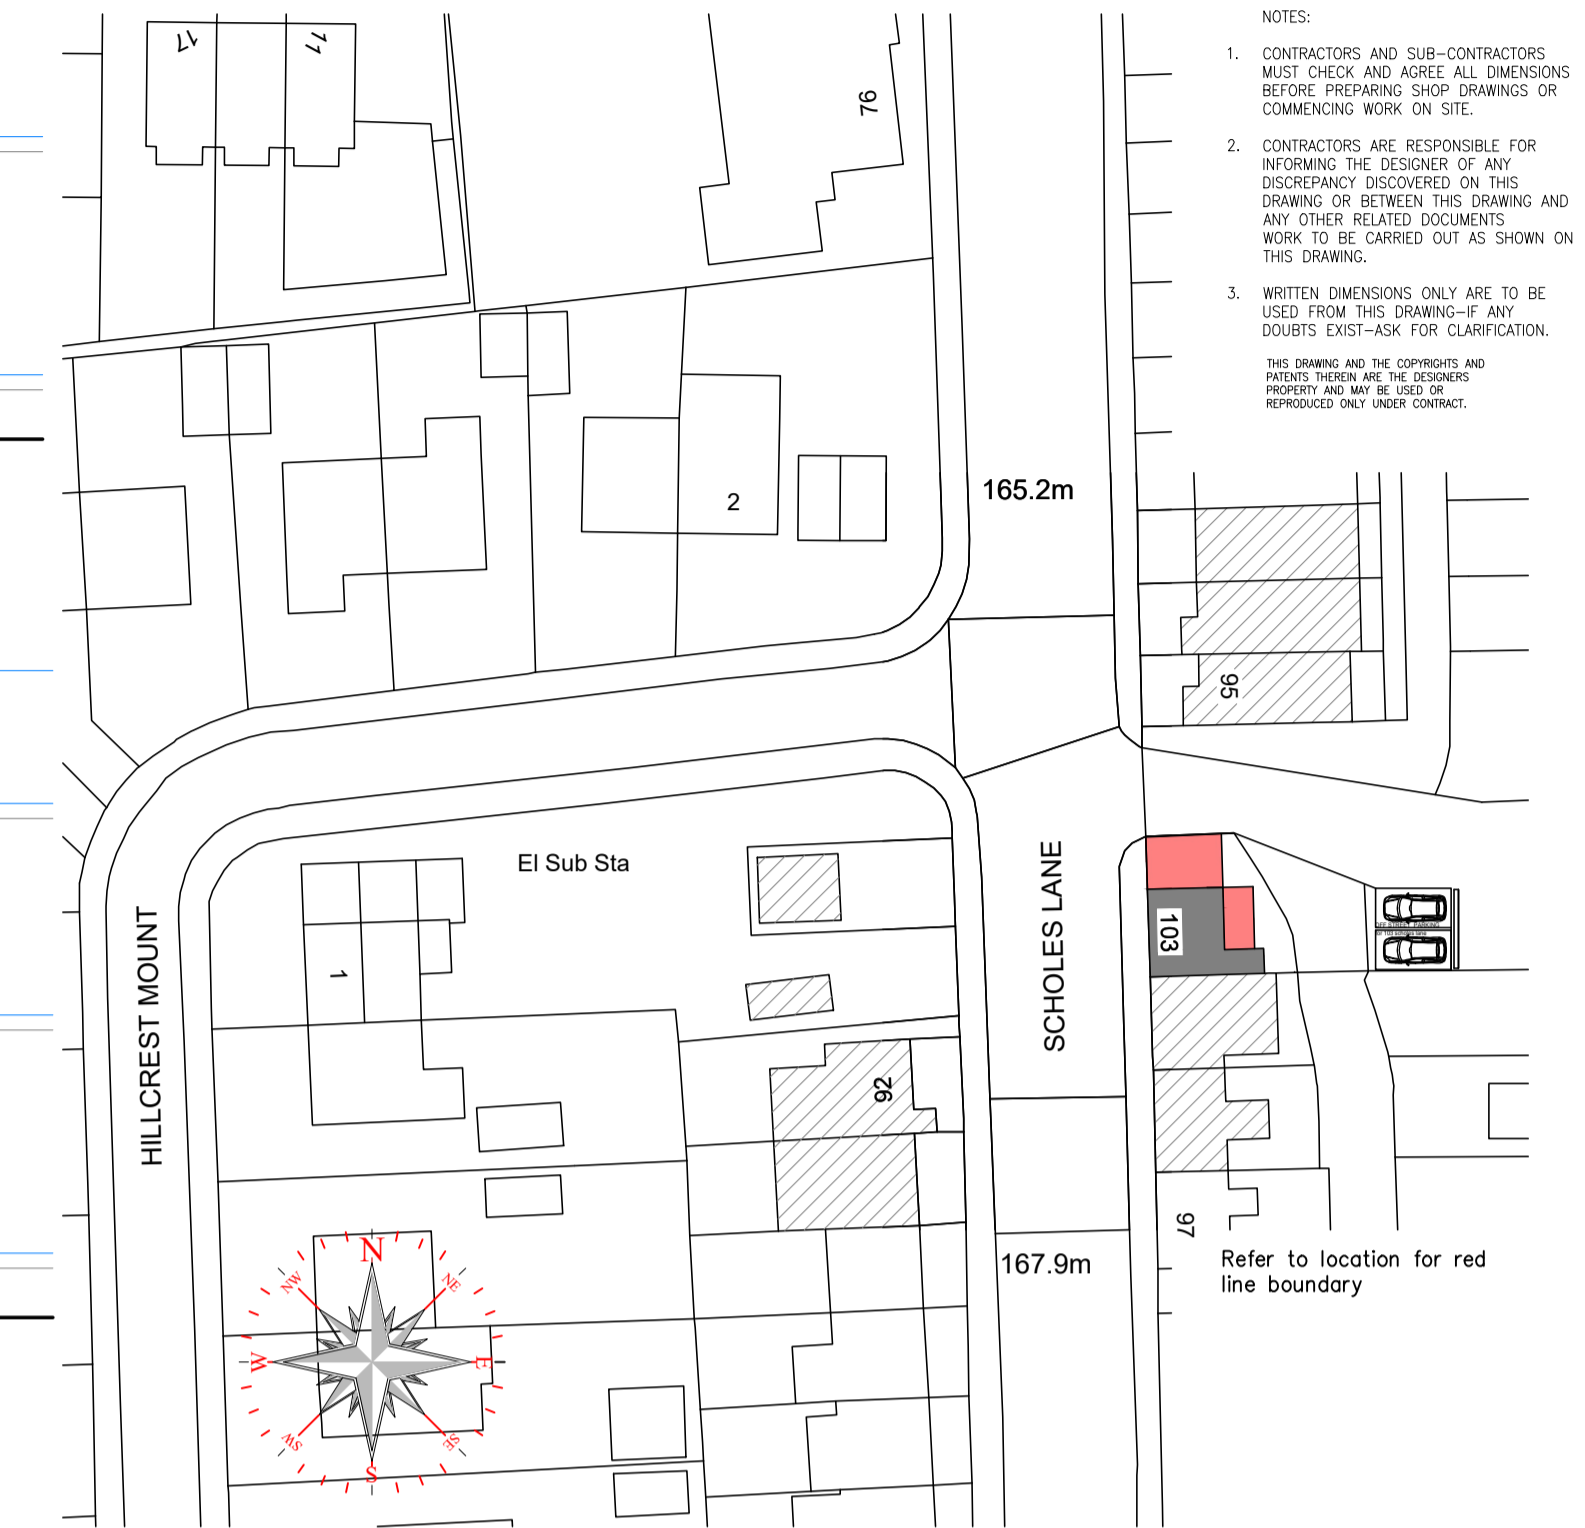

SITE PLAN Scale 1: 500


- NOTES:
1. CONTRACTORS AND SUB-CONTRACTORS MUST CHECK AND AGREE ALL DIMENSIONS BEFORE PREPARING SHOP DRAWINGS OR COMMENCING WORK ON SITE.
  2. CONTRACTORS ARE RESPONSIBLE FOR INFORMING THE DESIGNER OF ANY DISCREPANCY DISCOVERED ON THIS DRAWING OR BETWEEN THIS DRAWING AND ANY OTHER RELATED DOCUMENTS. WORK TO BE CARRIED OUT AS SHOWN ON THIS DRAWING.
  3. WRITTEN DIMENSIONS ONLY ARE TO BE USED FROM THIS DRAWING—IF ANY DOUBTS EXIST—ASK FOR CLARIFICATION.
- THE DESIGNER AND THE CONTRACTOR ARE RESPONSIBLE FOR THE DESIGNER'S PROPERTY AND MAY BE USED OR REPRODUCED ONLY UNDER CONTRACT.

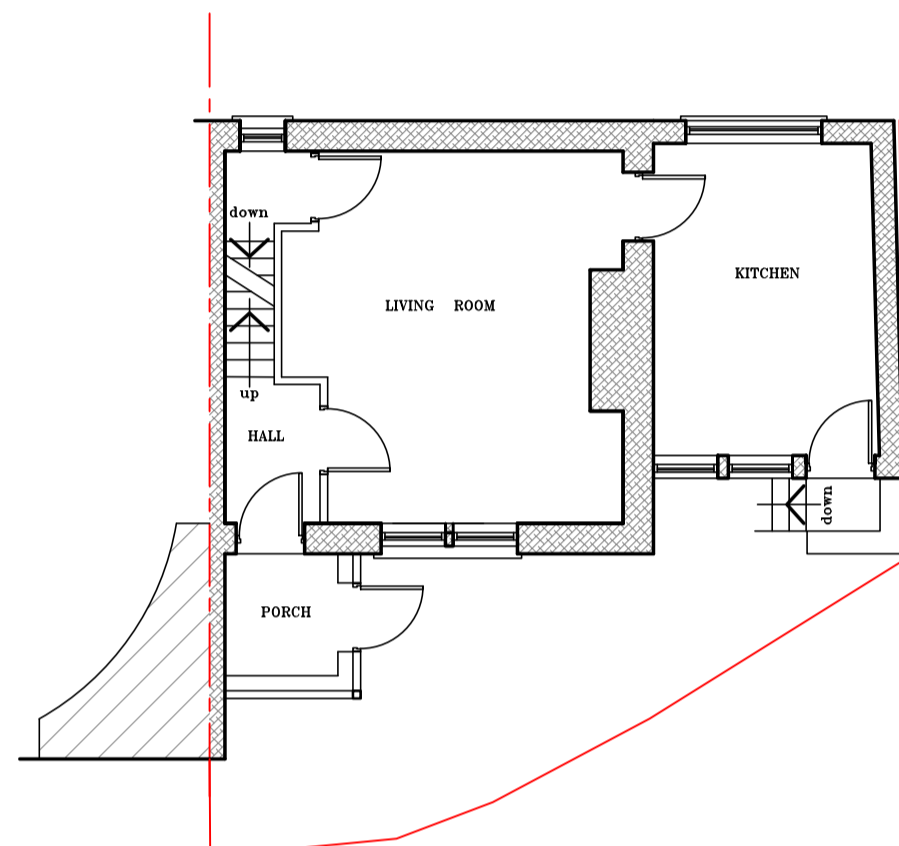

EXISTING GROUND FLOOR PLAN  
Scale 1:50




PROPOSED REAR ELEVATION Scale 1:100

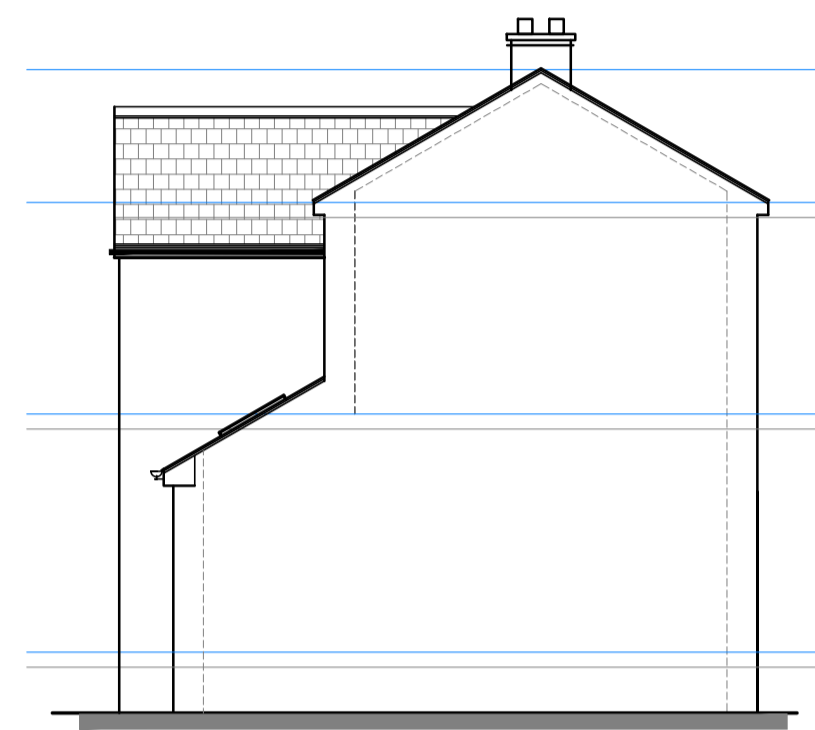


PROPOSED SIDE ELEVATION Scale 1:100



PROPOSED FRONT ELEVATION Scale 1:100

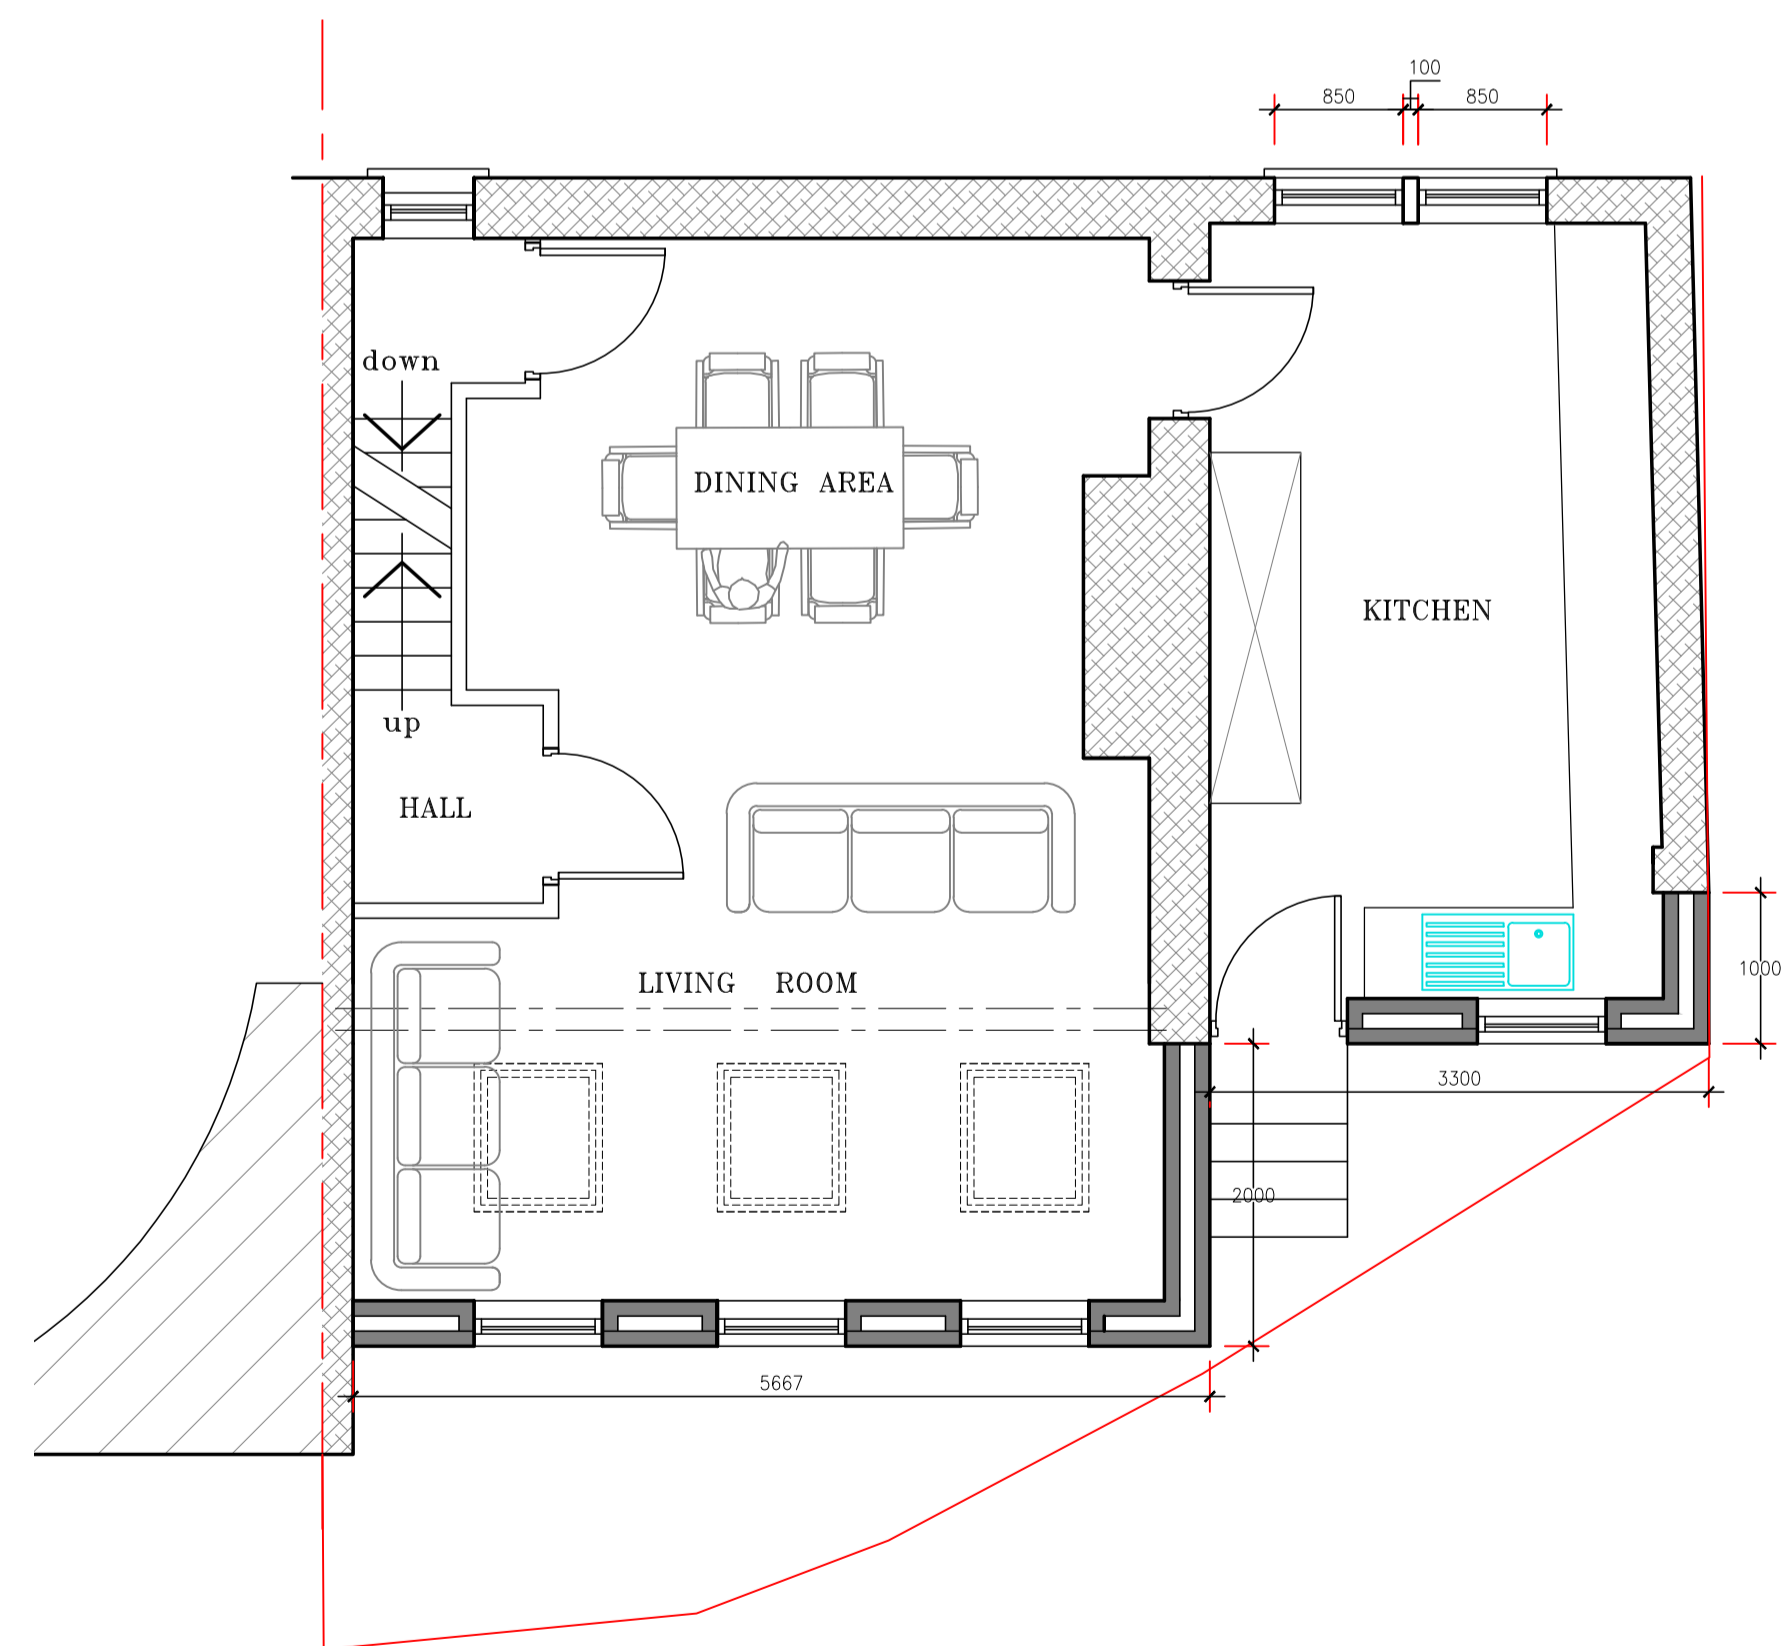

PROPOSED GROUND FLOOR PLAN  
Scale 1:50

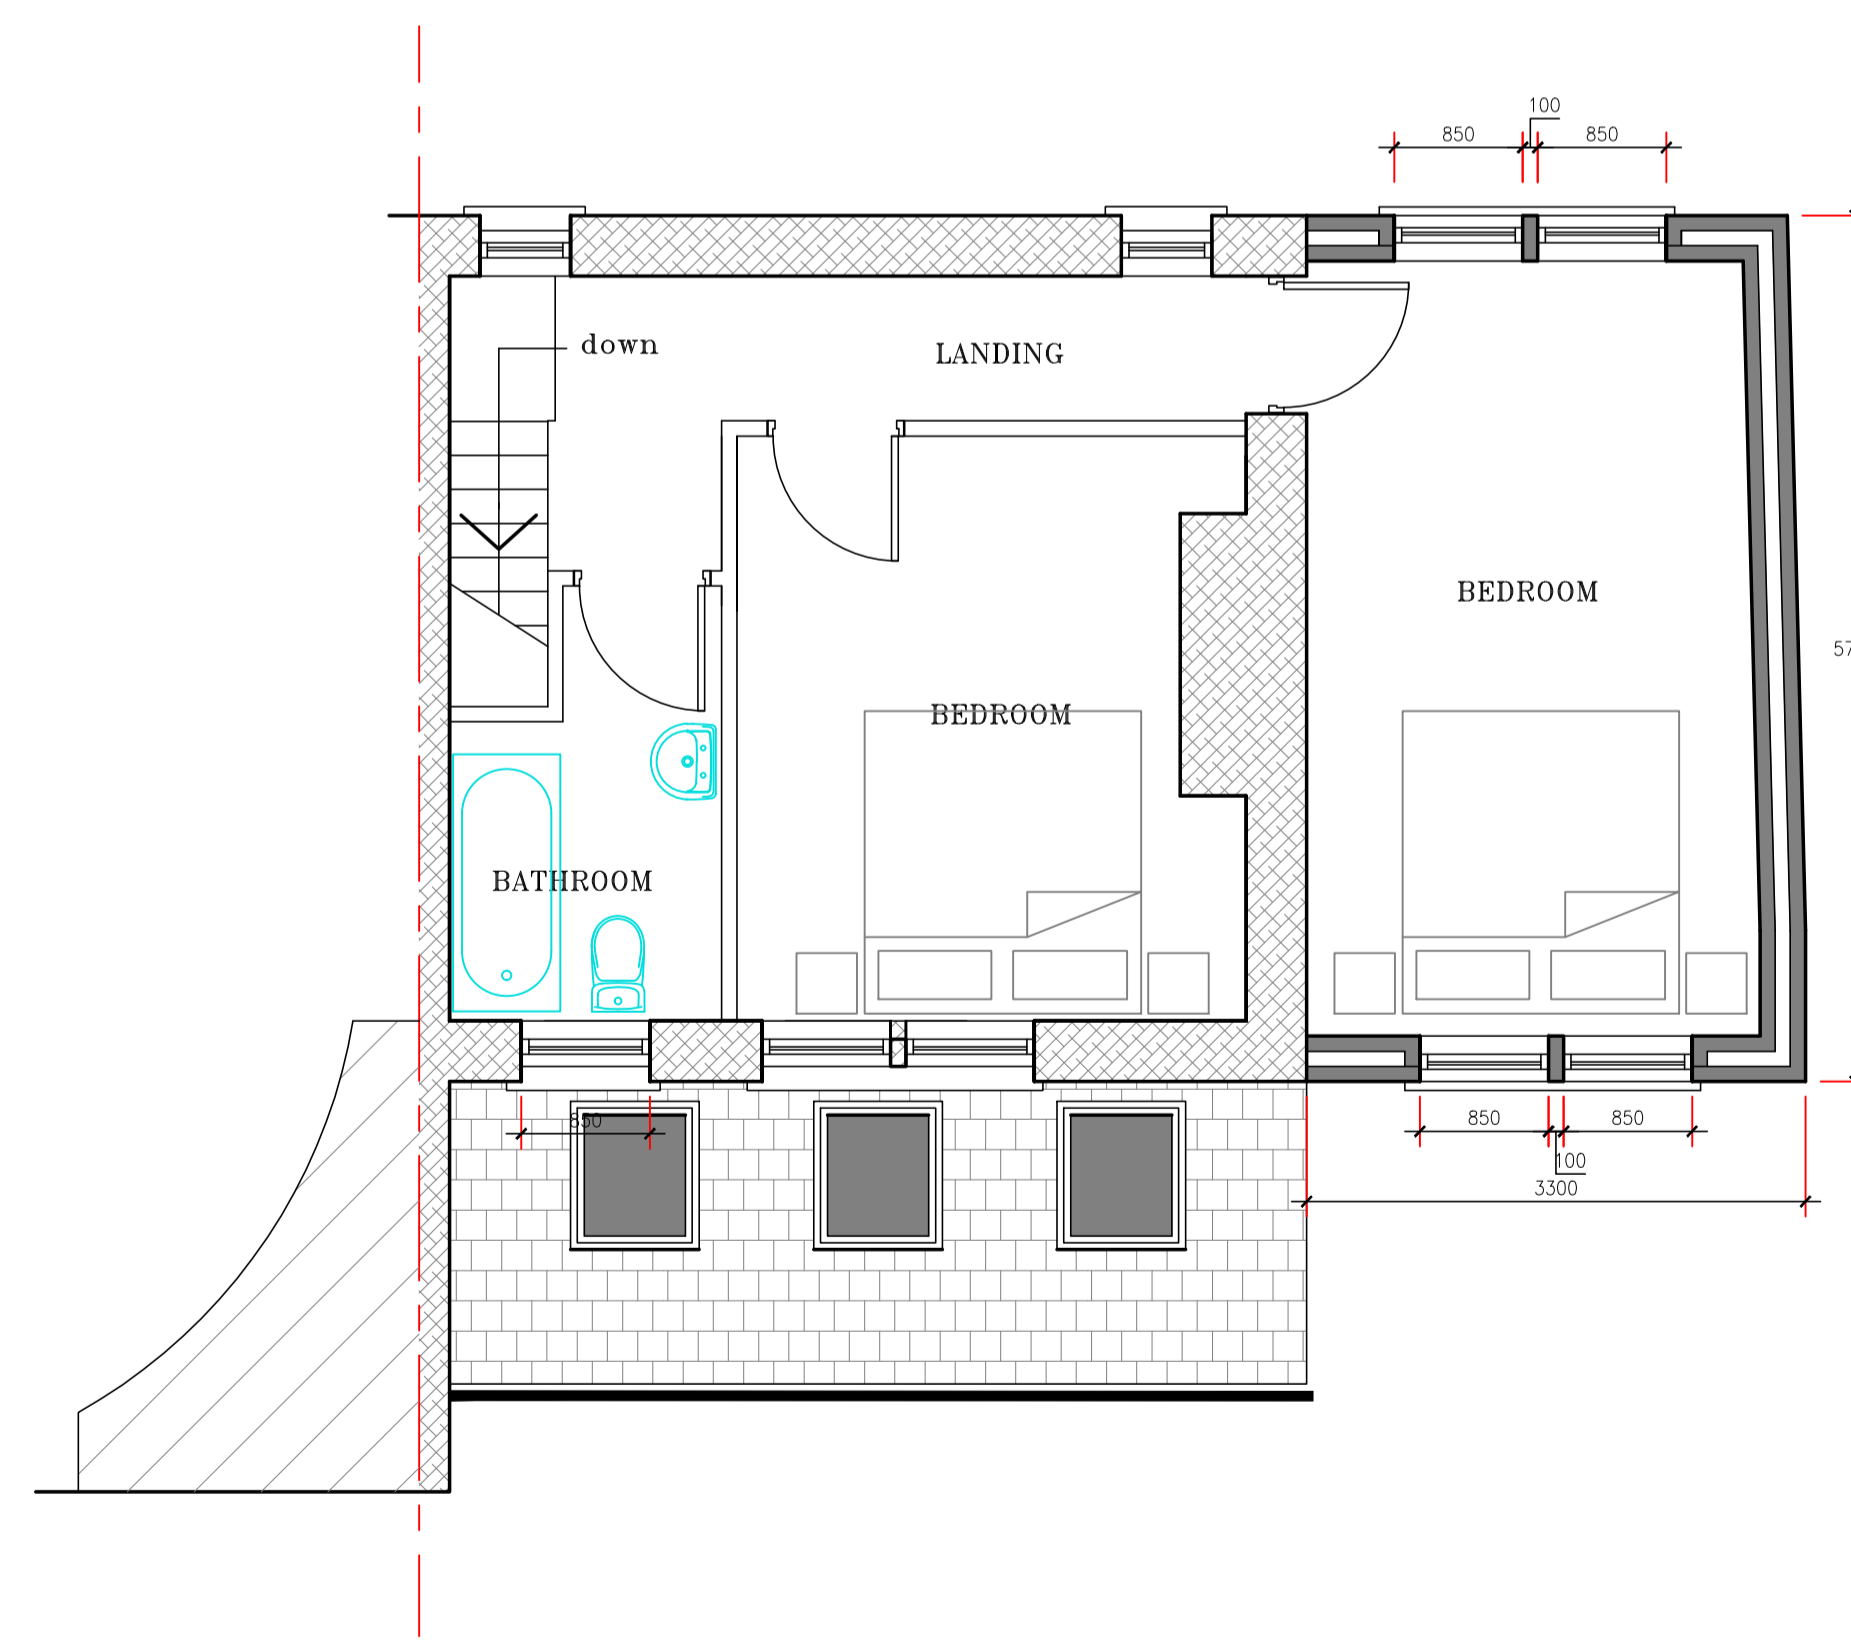

PROPOSED FIRST FLOOR PLAN  
Scale 1:50

**PLANNING MATERIALS**

- ROOF : BLUE SLATE
- WALLS: NATURAL STONE
- WINDOWS: CREAM UPVC WITH STONE HEADS,SILLS AND MULLIONS
- DOORS: COMPOSITE FRONT DOOR
- CAR PARKING PERMEABLE HARDSTANDING

**P.D ARCHITECTURAL SERVICES**

- Plans drawn for local authority approval
- Domestic Extensions
  - Loft Conversions
  - New garages / Conservatories
  - New Homes

Tel: 07867784564 Free Consultation / Survey

Title: EXISTING AND PROPOSED LAYOUT.

Project: PROPOSED EXTENSIONS  
AT 103 SCHOLES LANE  
SCHOLES  
BD19 6LY

Client: Mr ERIC G SMITH

Scale: 1:100 & 1:50 Drawn: P.M. Rev

Date: MARCH 25 PDA21-094-002. B