






Front Elevation
as Proposed

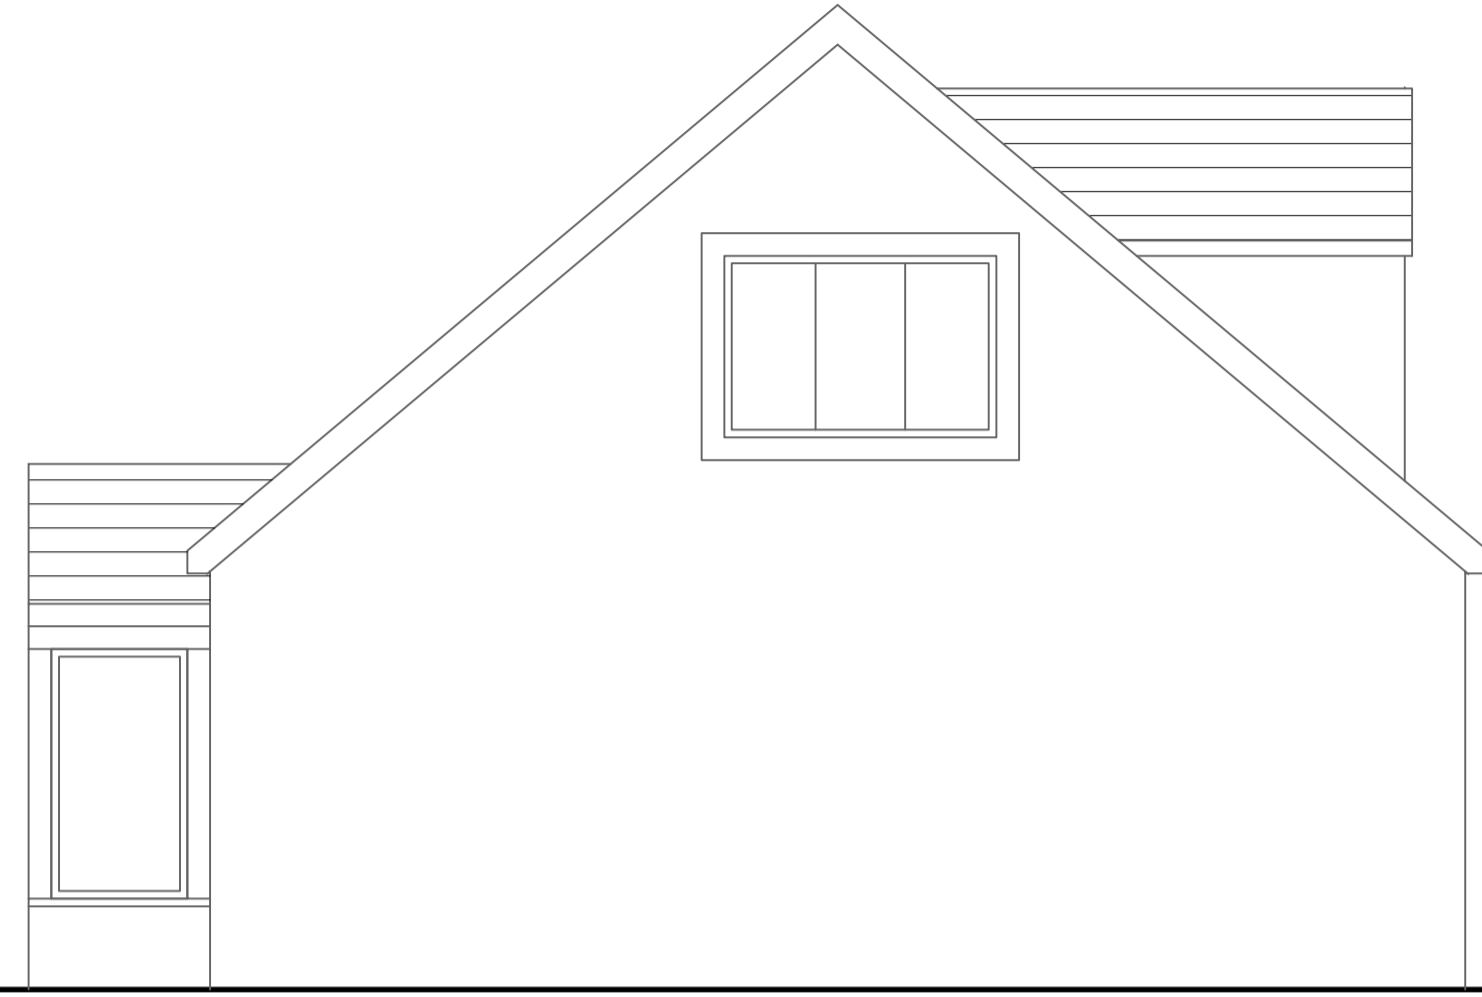


Side Elevation
as Proposed

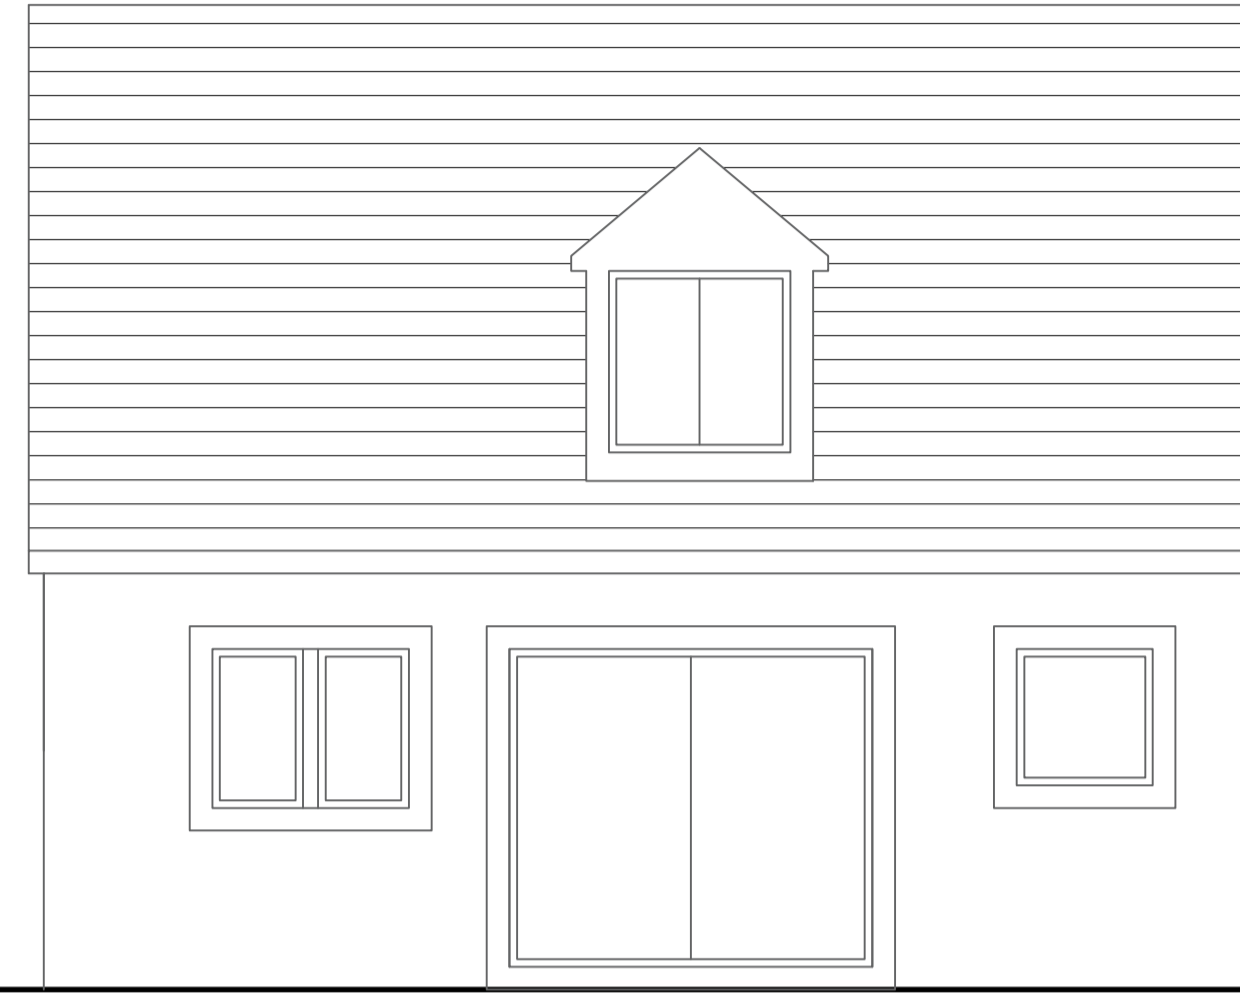


Rear Elevation
as Proposed

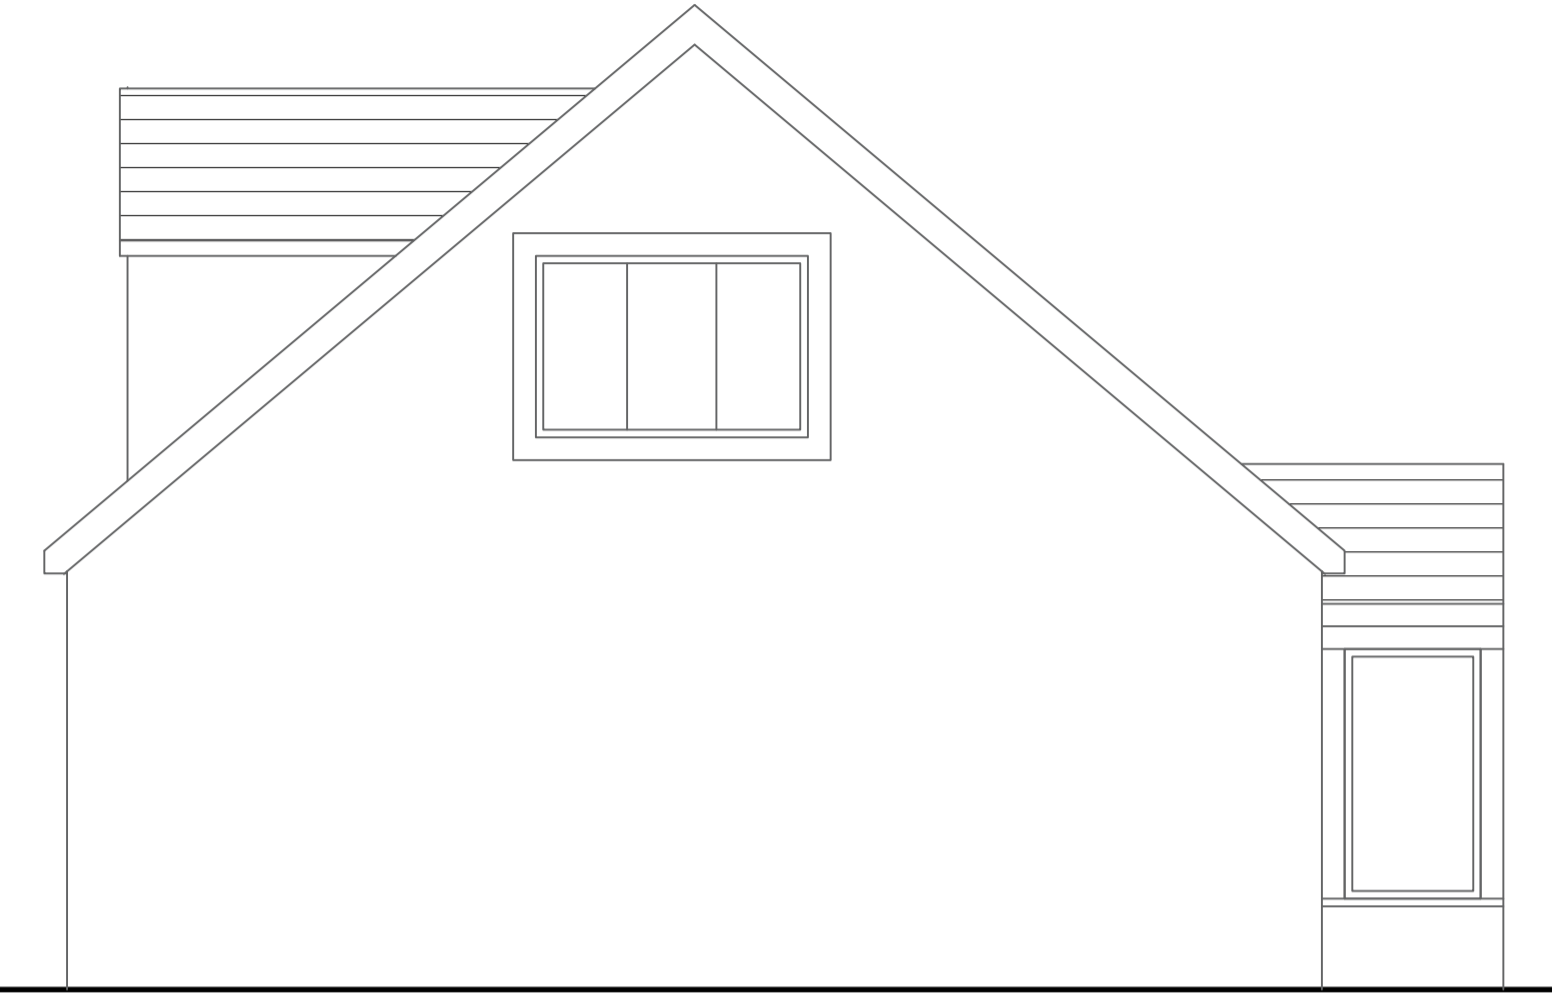

Side Elevation
as Proposed

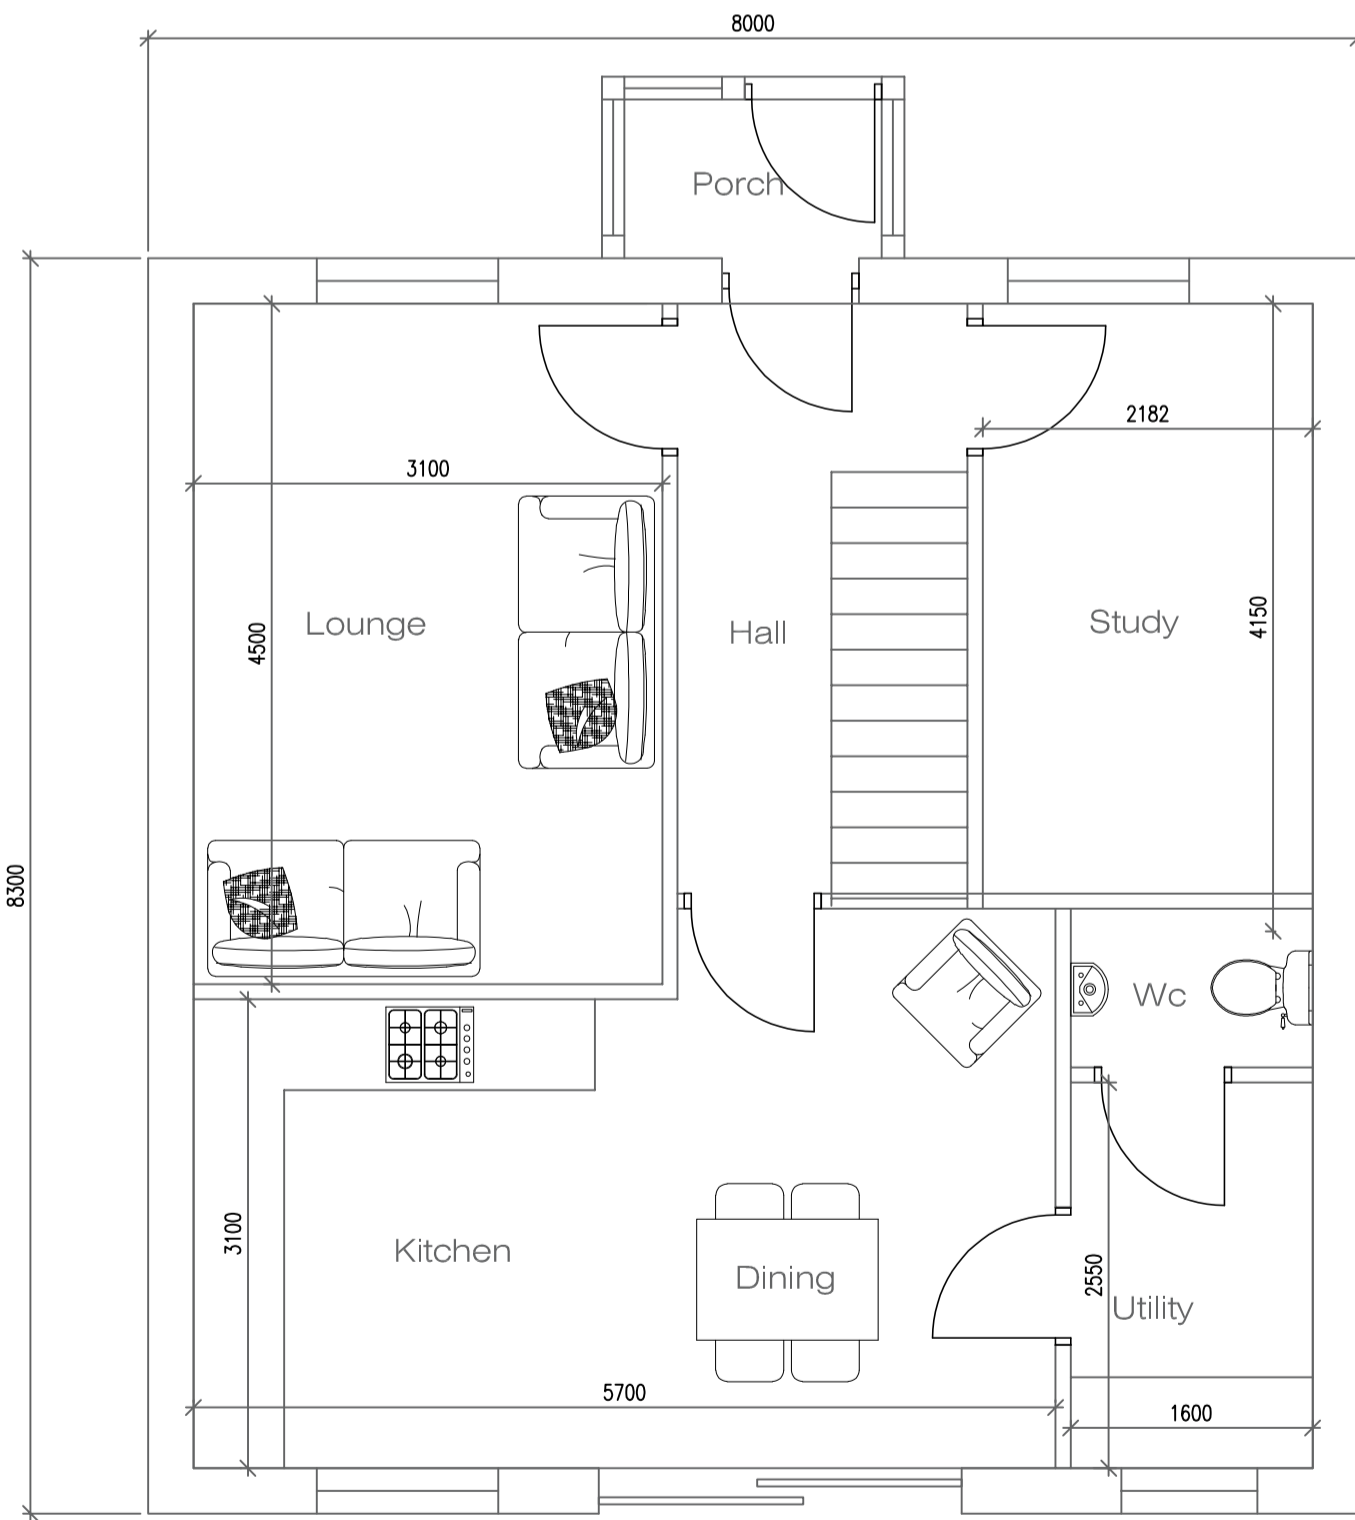


Ground floor plan
as Proposed

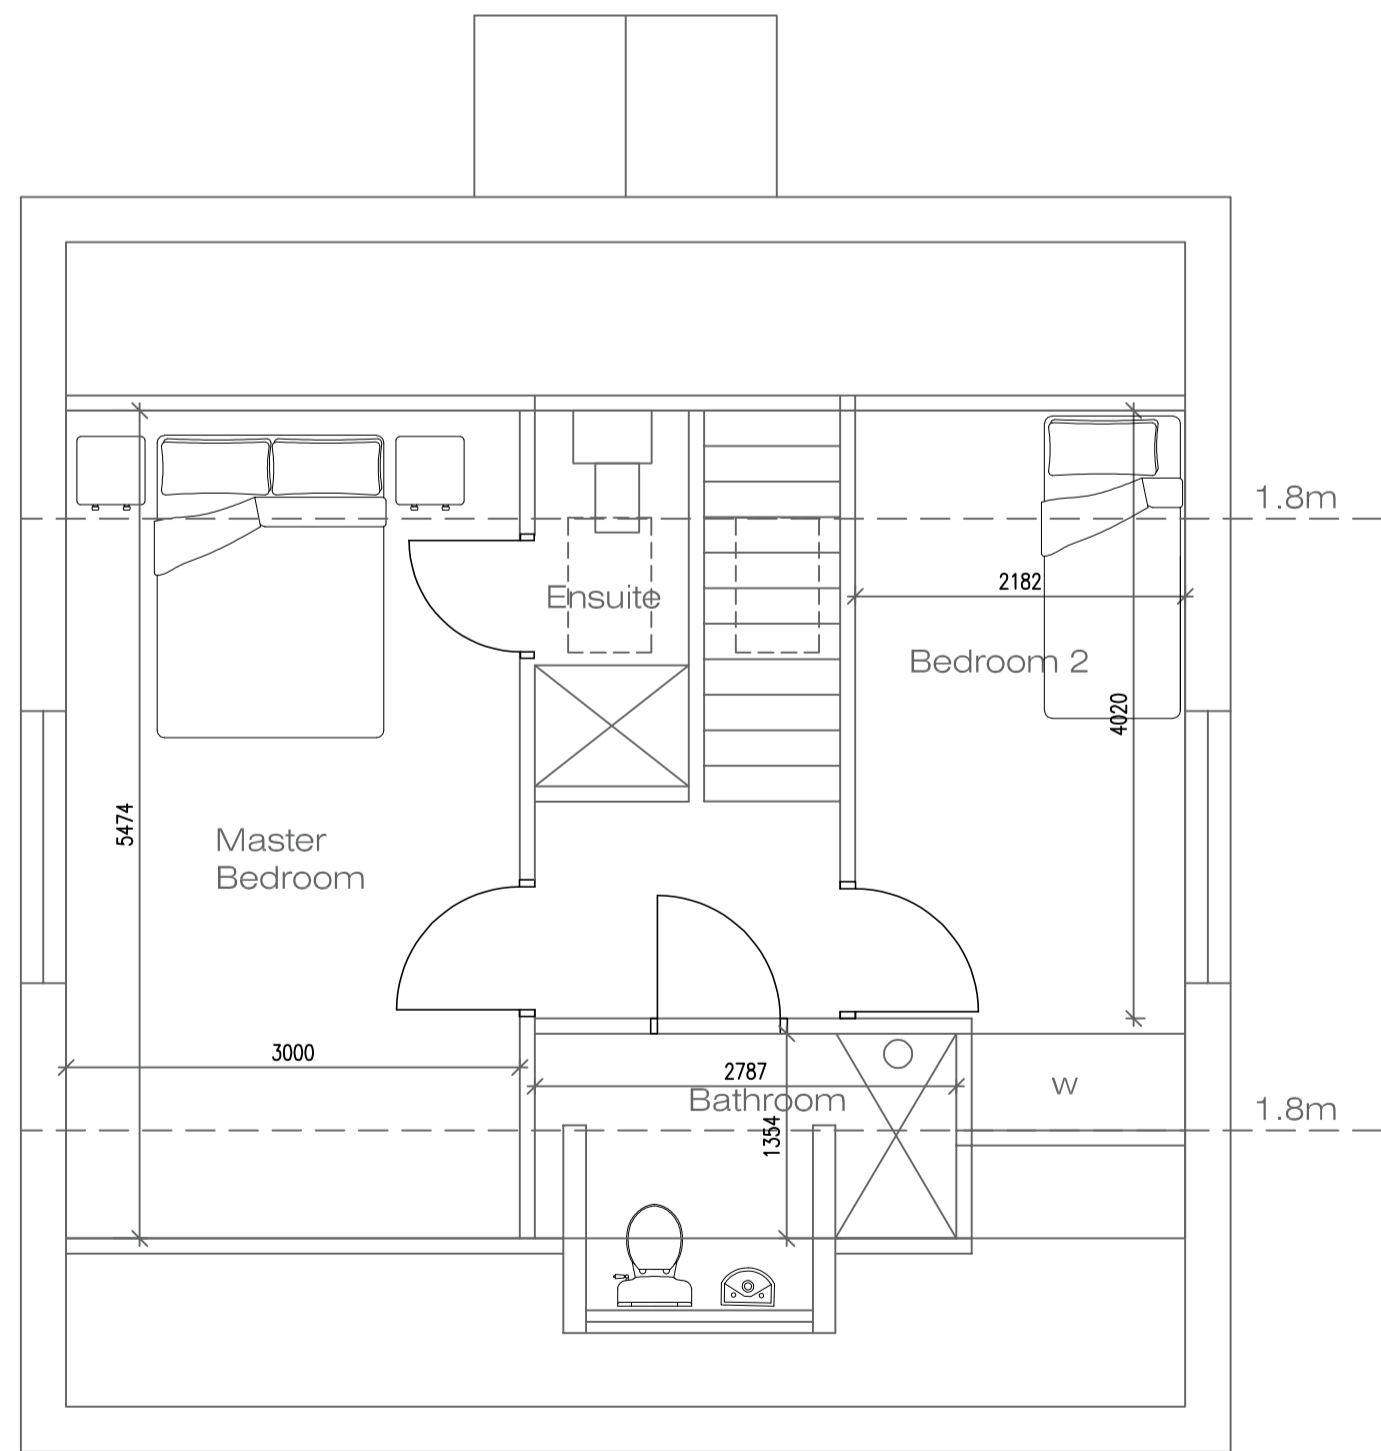

First floor plan
as Proposed

**FOR PLANNING PURPOSES ONLY
NOT TO BE USED FOR CONSTRUCTION**

REVISION	DATE	DESCRIPTION

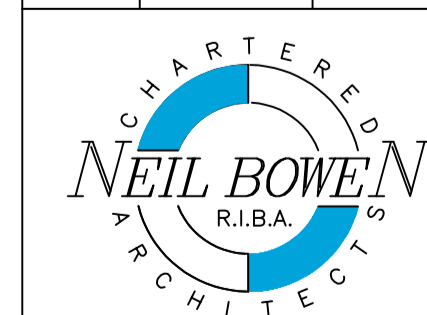

Office F7
Flexspace
Monckton Road
Wakefield, WF2 7AS
Email : neil@neilbowenarchitects.co.uk
Phone : 01924 380873

Project
Proposed dwelling ADJ. CLOS DE L EGLISE, LIDGETT LANE,
SKELMANTHORPE, HUDDERSFIELD, HD8 9AQ
for Oakstow properties

Date 03/03/2025

A1

2551 Scale
R 1:50

Drawing
Proposed Plans

Drg No 1