

**DO NOT SCALE IF IN DOUBT ASK**

No part of this drawing may be reproduced without prior written permission from J M H Design. J M H Design reserves all copyrights on its designs.


THIS DRAWING IS INTENDED FOR PLANNING AND BUILDING REGULATION SUBMISSIONS ONLY - AND SHOULD NOT BE USED AS A WORKING DRAWING FOR BUILDING PURPOSES

BOUNDARIES, ANGLES & DIMENSIONS ARE TO BE CHECKED ON SITE BY THE MAIN CONTRACTOR PRIOR TO COMMENCEMENT OF WORKS


**CDM Regulations**  
Contractor to comply fully with managing for Health and Safety : Construction (Design and Management Regulations 2015)




FRONT ELEVATION AS EXISTING - 1:100

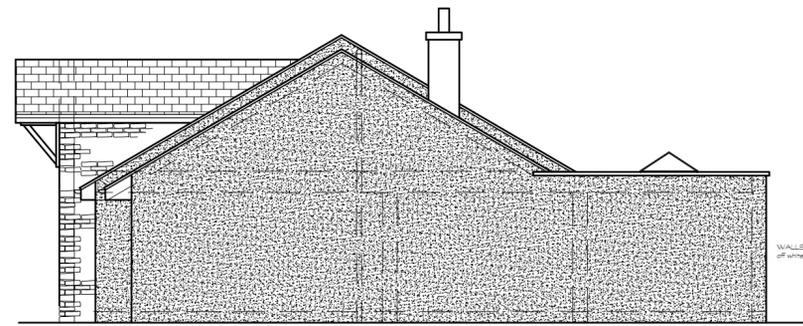


LH SIDE ELEVATION AS EXISTING - 1:100

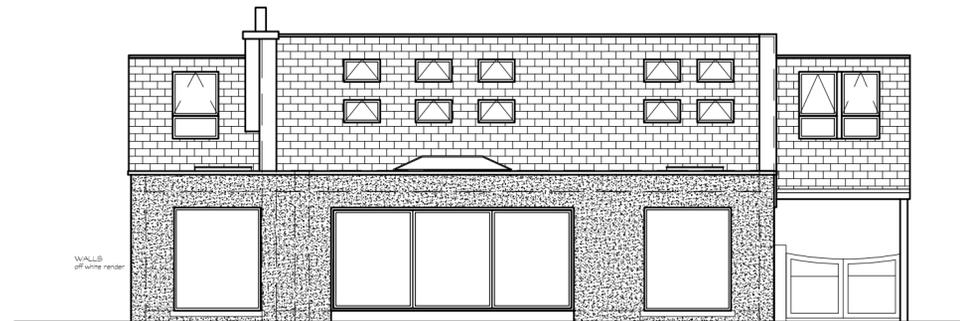

REAR ELEVATION AS EXISTING - 1:100

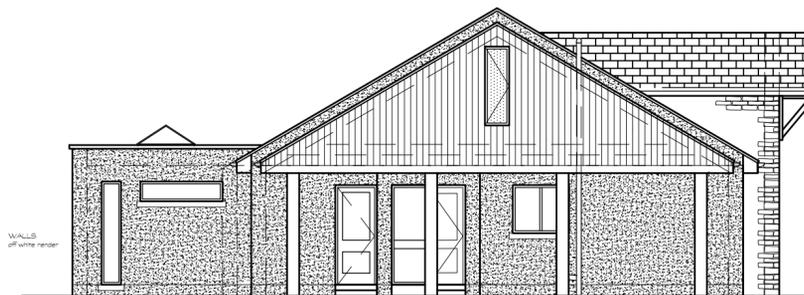

RH SIDE ELEVATION AS EXISTING - 1:100

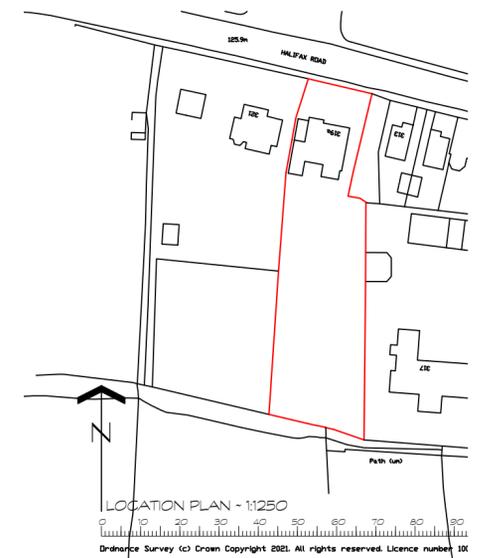

REV	DETAILS	DATE	INITIAL
-----	---------	------	---------


PROJECT REAR DORMER AND INTERNAL MODIFICATIONS

CLIENT RACHEL WOOD LAND  
319A HALIFAX ROAD  
LIVERSEDGE WF15 6NE


TITLE PLANS AS EXISTING

DRG No. RWL3/02 SCALE 1:100 @ A2

DRN BY MH DATE 02/09/24

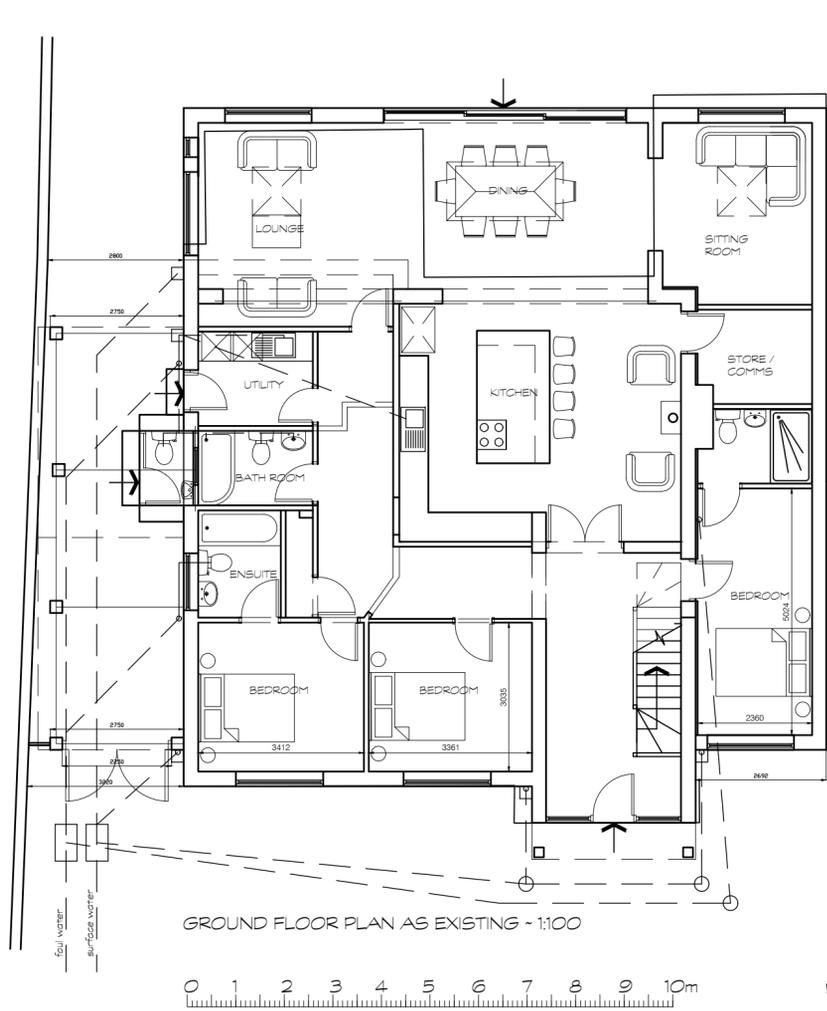

GROUND FLOOR PLAN AS EXISTING - 1:100

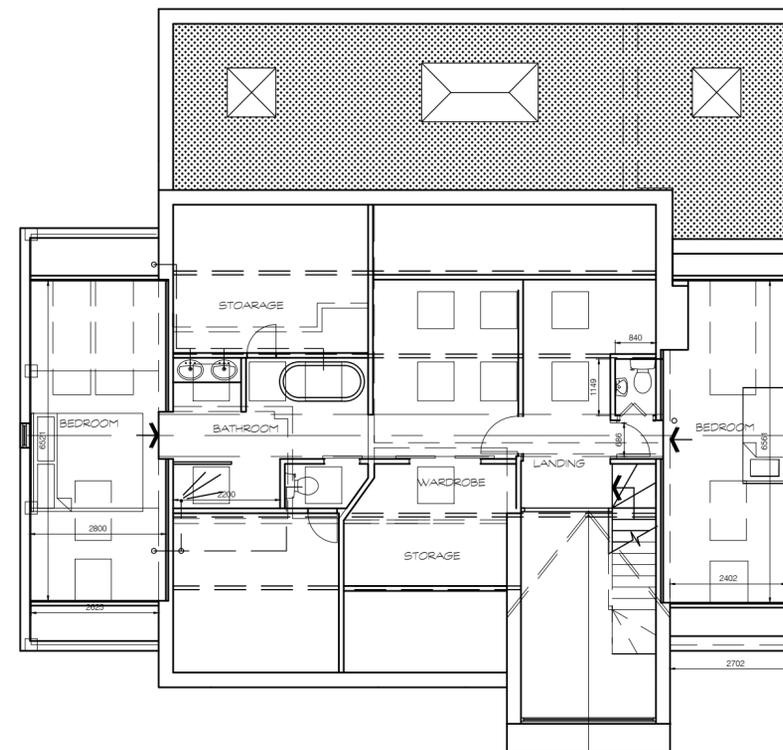

FIRST FLOOR PLAN AS EXISTING - 1:100

ALL AS PER PLANNING PERMISSION  
Application Number: 2022/62/93973/E

**jmh.design**  
architectural & interior consultants

Poplar Studios, 12 Liversedge Hall Lane,  
Liversedge, West Yorkshire. WF15 7DB

t: 01924 518 592  
e: info@jmhdesign.co.uk