




Sectional Elevation N
1 : 100

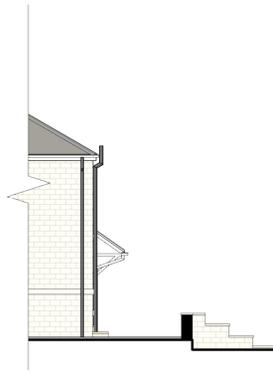


Side Elevation S
1 : 100

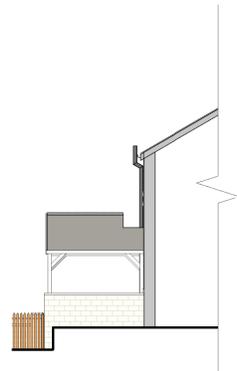

Sectional Elevation N
1 : 100

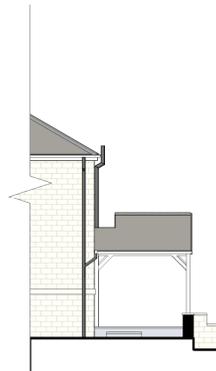

Side Elevation S
1 : 100

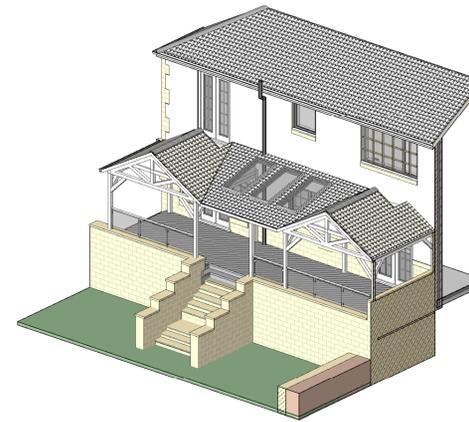

Sectional View Showing Glass Balustrading




Rear Elevation E
1 : 100




Rear Elevation E
1 : 100




3D View 1

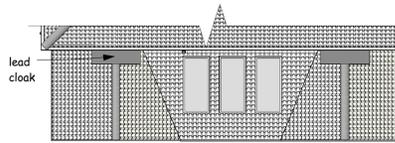

Roof Plan
1 : 100

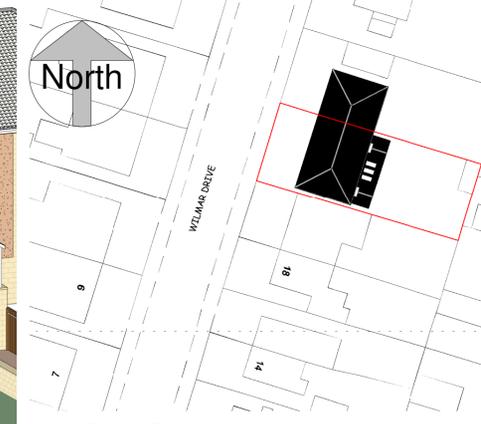


Block Plan
1 : 500

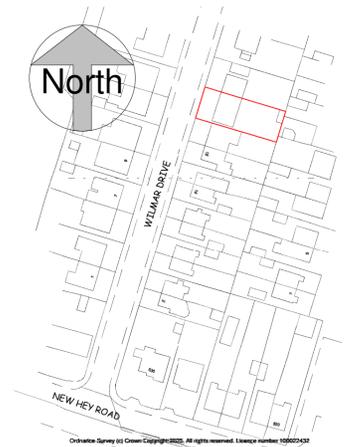


A4 Location Plan
1 : 1250

Proposed
Existing

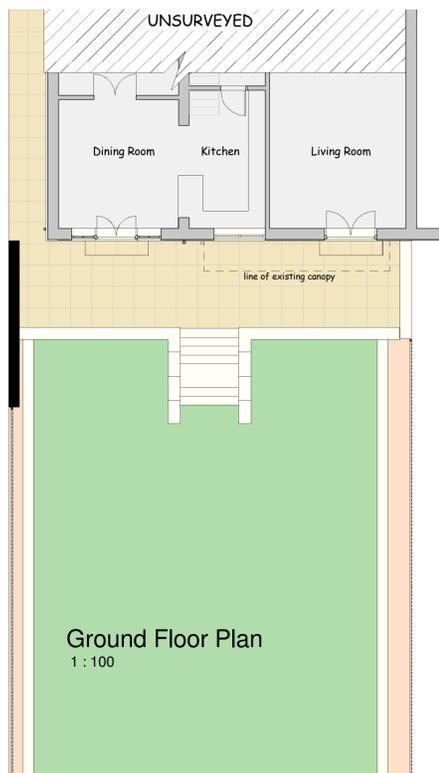

Ground Floor Plan
1 : 100

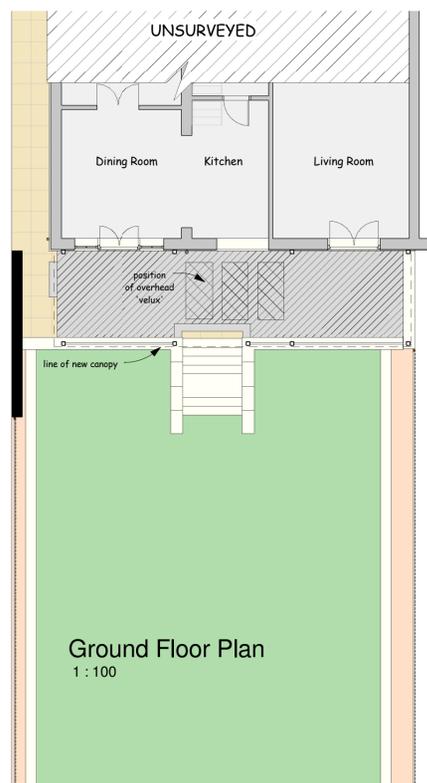

Ground Floor Plan
1 : 100

This drawing is copyright and must not be reproduced without written permission

Do not scale - Use figured dimensions only

PROJECT Proposed New Porch to Property at 22 Wilmar Drive, Salendine Nook, Huddersfield. HD3 3XQ


CLIENT Anna Skibinska

DWG TITLE Plans, Elevations and Views as Existing and Proposed

DWG NO. 2502 - 01

SCALE 1 : 100
1 : 1250

DATE 20/02/2025

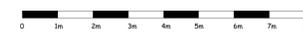

scale 1 : 100 @ sheet size A1

DB ARCHITECTS

31 Moor View, Meltham, Holmfirth, HD9 5RT

t:01484 850579 e:david.dbarchitects@virginmedia.com

