


NOTE
 MATERIALS TO MATCH EXISTING
 THESE NOTES DO NOT COMPRISE A FULL SPECIFICATION
 THEY ARE FOR GENERAL GUIDANCE ONLY AND THEIR
 PRIMARY FUNCTION IS TO ASSIST LOCAL AUTHORITY
 OFFICERS IN DETERMINING BUILDING REGULATION COMPLIANCE
 ALL DIMENSIONS MUST BE CHECKED ON SITE PRIOR TO WORKS
 STARTING.
 ALL WORKS MUST BE CARRIED OUT IN ACCORDANCE WITH
 CURRENT BUILDING REGULATIONS, CODES OF PRACTICE AND
 PLANNING OFFICERS REQUIREMENTS.
 ALL MATERIALS MUST COMPLY WITH CURRENT BRITISH STANDAI
 IN SITUATIONS USED.

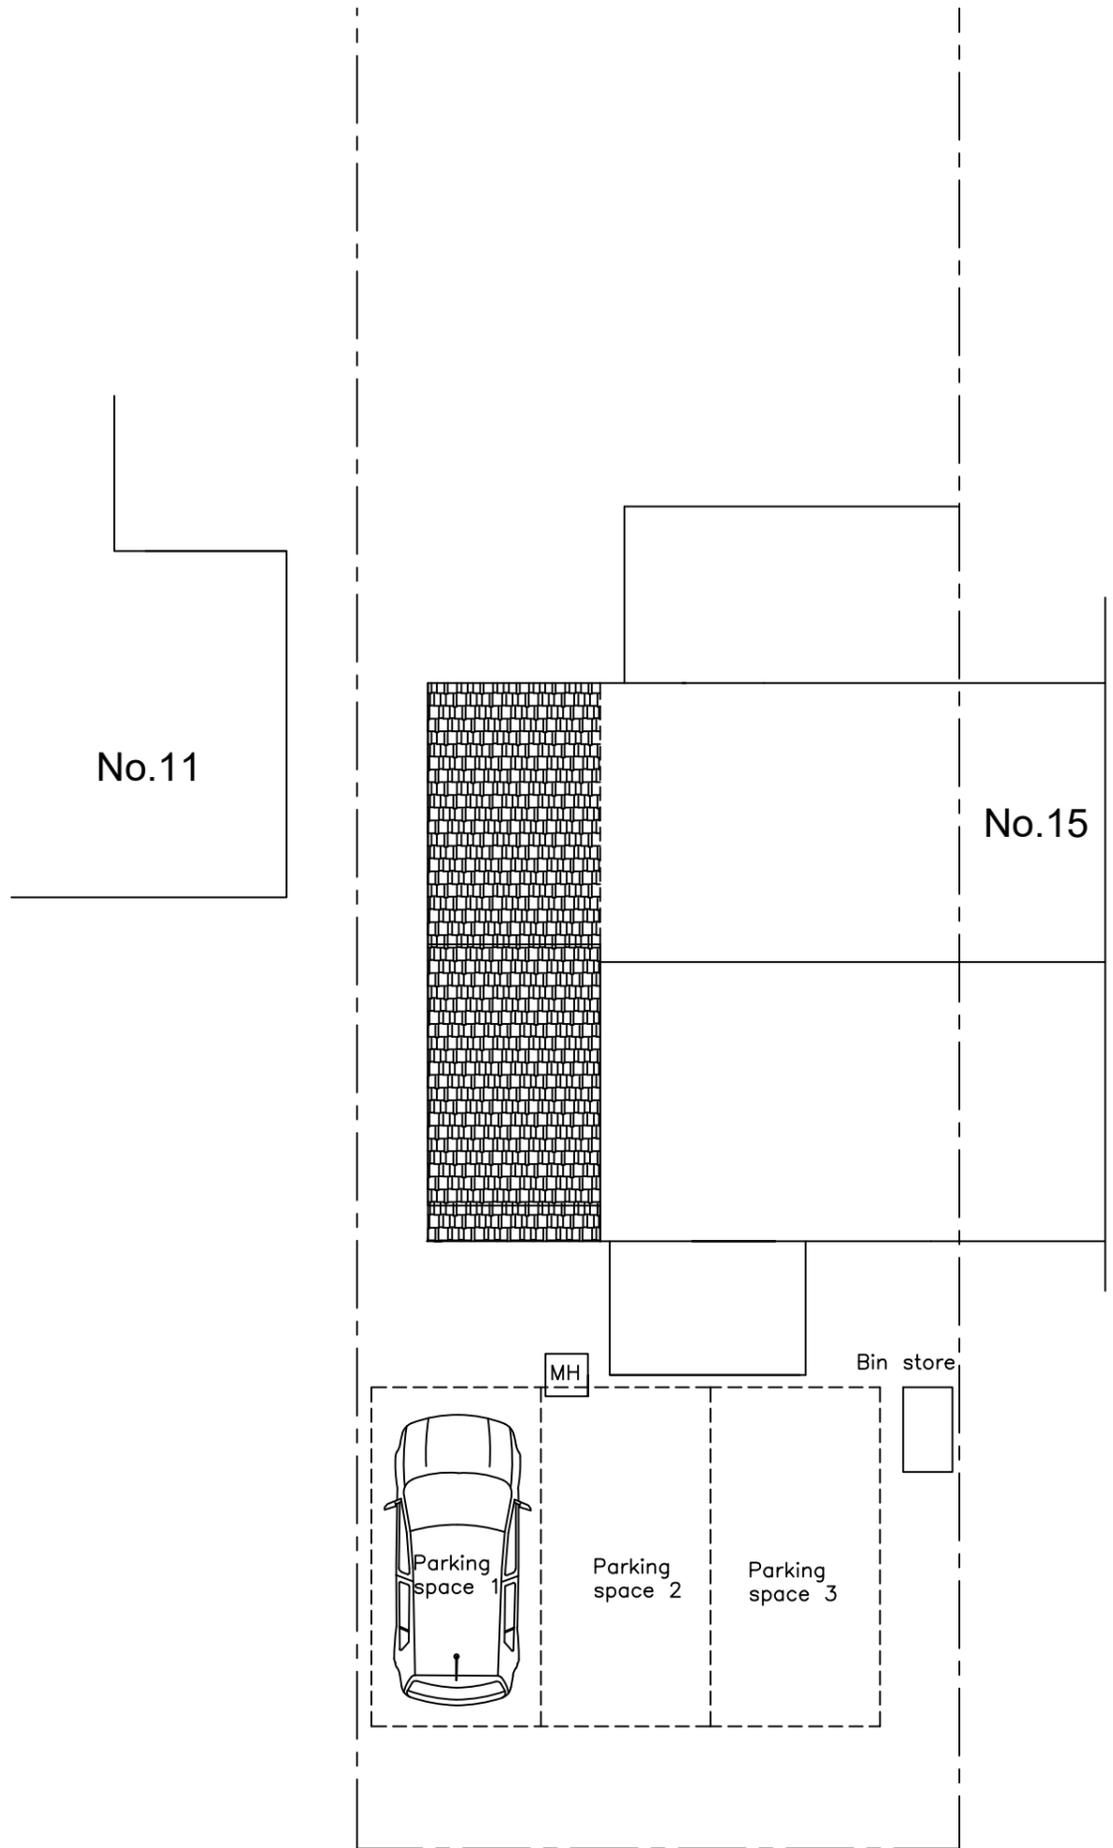

**Proposed Part
 Site Plan**

1:100

MIRFIELD DESIGNS
 Planning & Building Control Services

Tel: 07877959728
 Email: mirfelddesigns@gmail.com

Client Mr & Mrs Taylor	
Job 13 Rutland Road Flockton	
Title Proposed Site Plan	
Drawn By RK	Date March 2025
Eng. Check	Scale 1:100
Tech. Check	
Drawing No. 2025 / 480 / 06	Rev.

Rutland Road