


Basement Floor Plan
1 : 50



Existing Ground Floor Plan
1 : 50

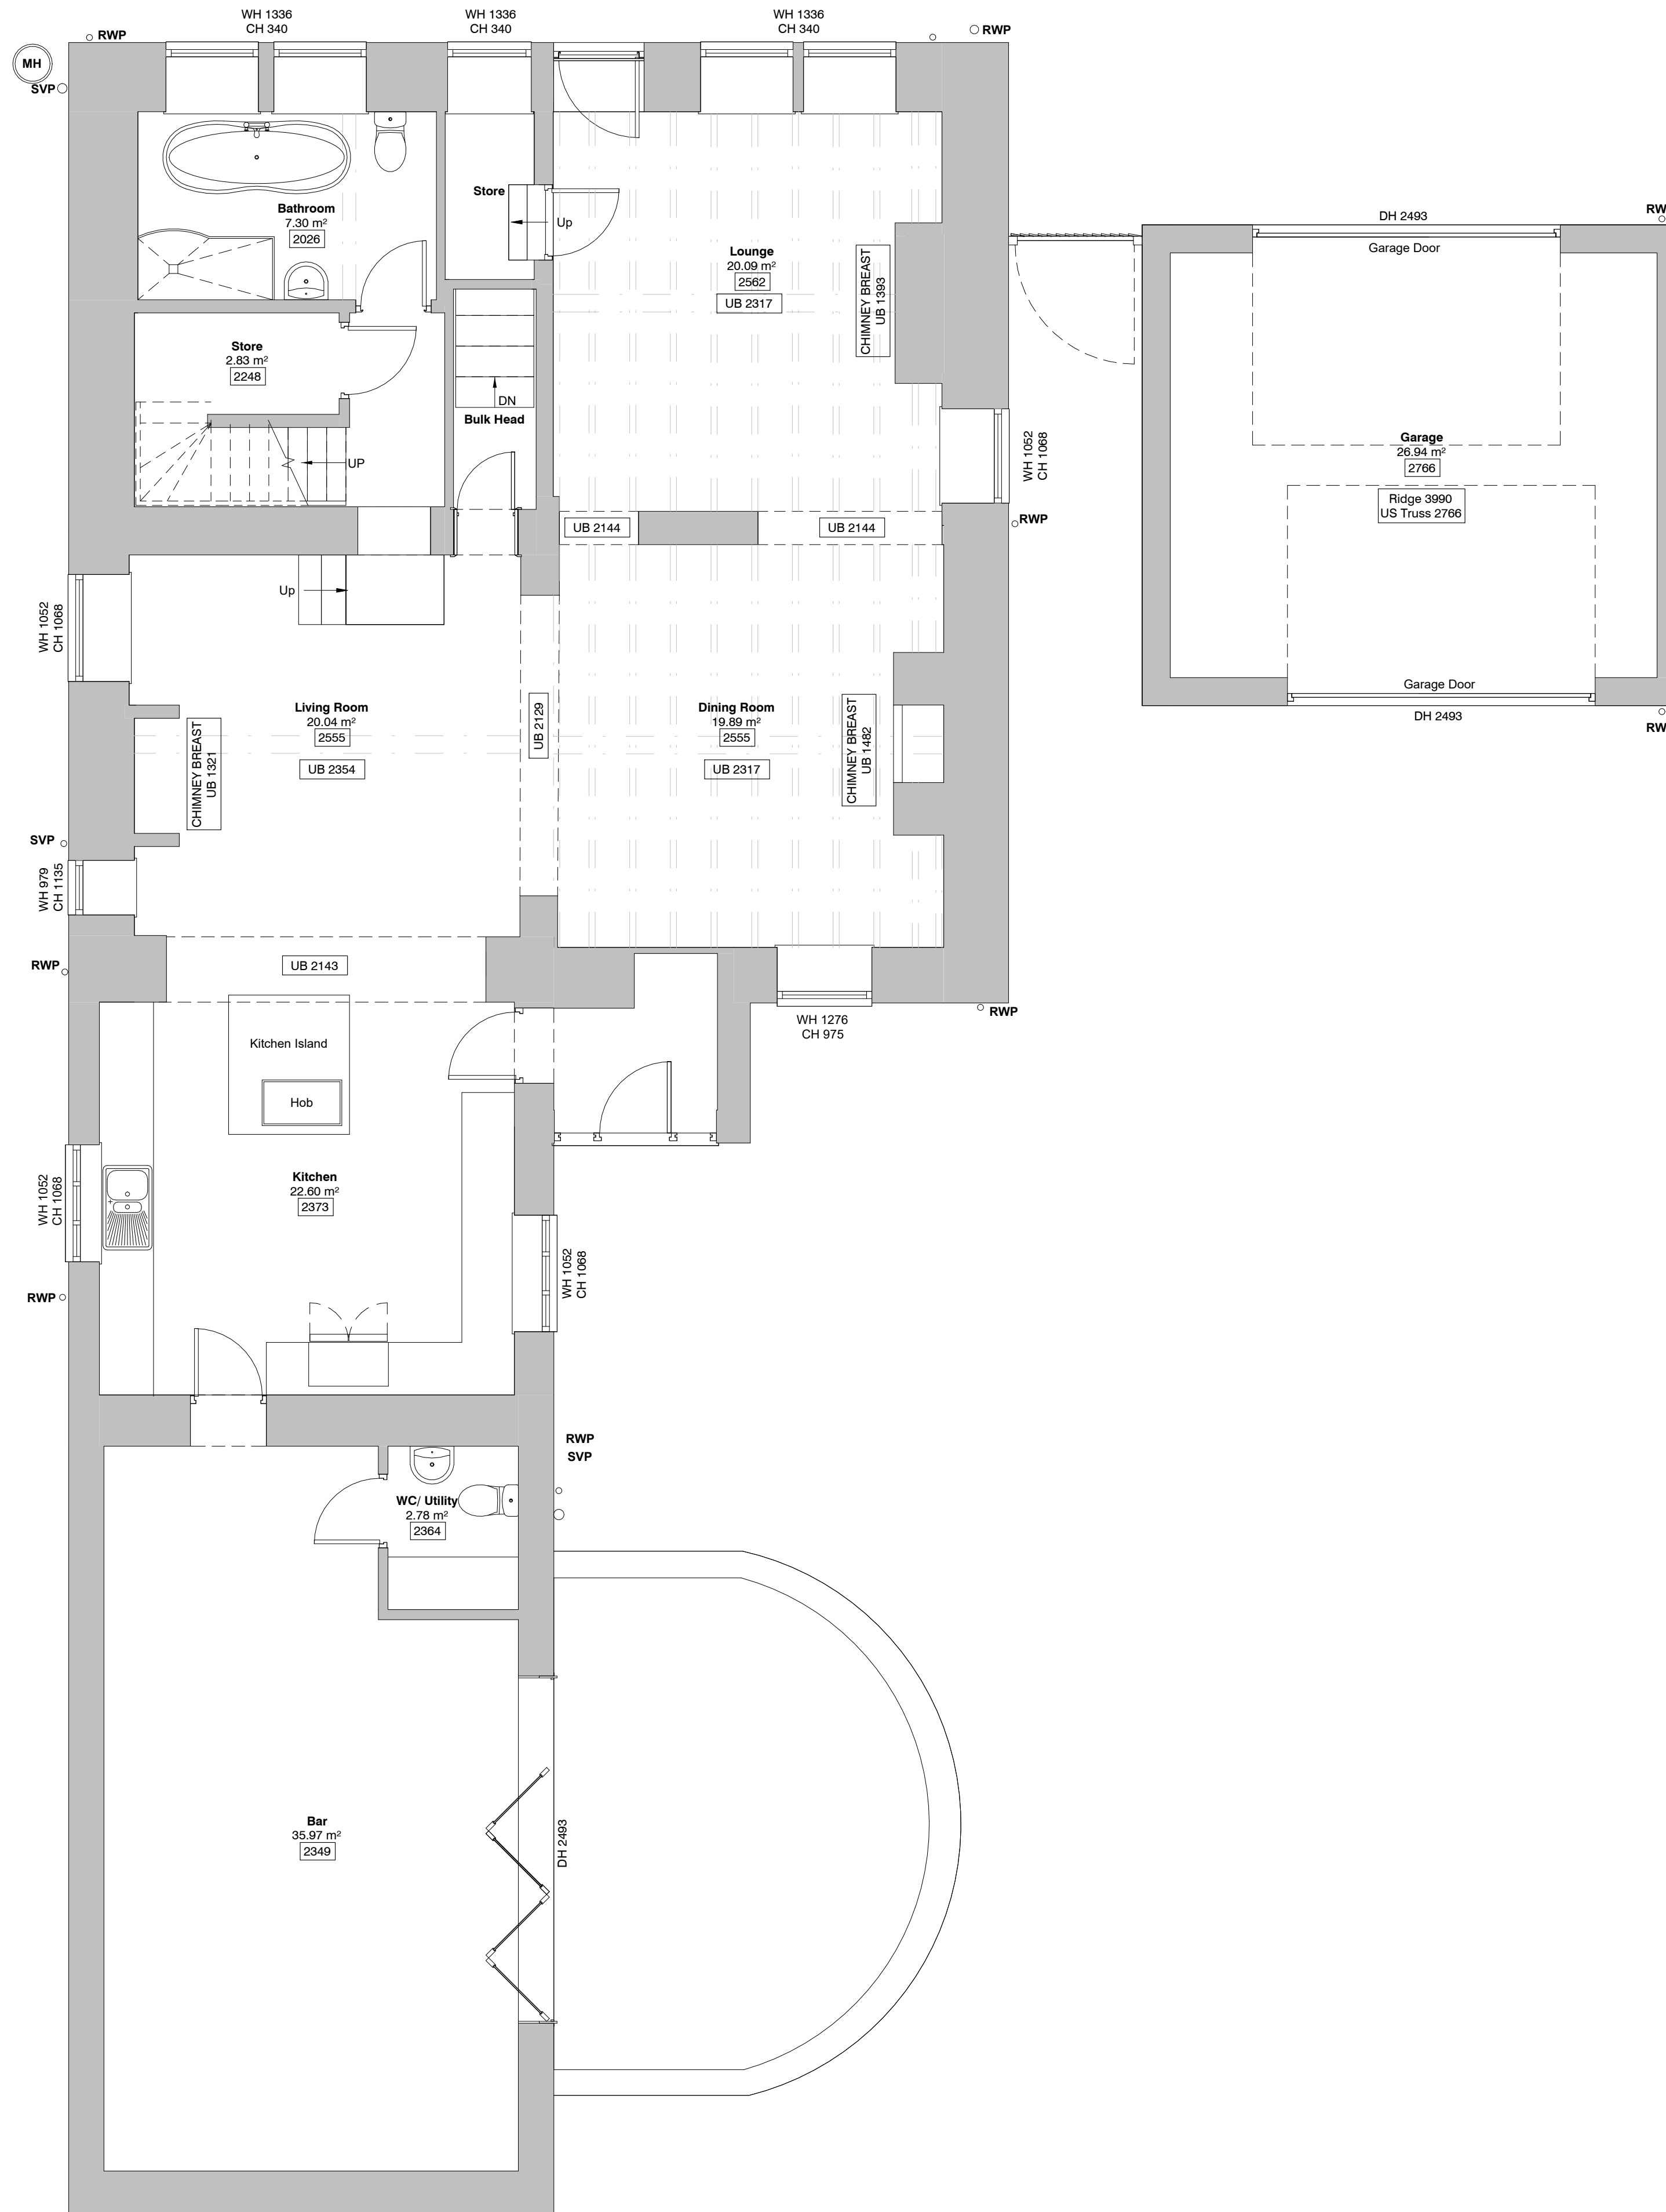

PLEASE NOTE

- DO NOT scale from this drawing, use figured dimensions only.
- All dimensions to be checked on site by the contractor.
- Please report any discrepancies to JHA Architecture Ltd immediately.
- All setting out dimensions are approximate. To be marked out on site for approval by JHA Architecture Ltd prior to construction.

- Denotes Existing Wall
- RWP Denotes Rainwater Pipe
- SVP Denotes Soil and Vent Pipe
- MH Denotes Manhole
- WH Denotes Window Height
- CH Denotes Cill Height
- DH Denotes Door Height
- US Denotes Underside of ...
- UB Denotes Underside of Beam
- XXXX Denotes Ceiling Height

A	07/03/25	Updated To Planning Issue	JGR
Ref	Date	Revision	Initial

Issue:
PLANNING ISSUE

Project/ Client:
PROPOSED GARAGE CONVERSION TO THE ALBION, 54 KNOWLER HILL, WF15 6DA FOR MR MATTHEW DISKIN

Drawing Title:
EXISTING GROUND AND BASEMENT FLOOR PLAN

JHA Limited, West Suite,
Second Floor, Unit F,
South Quay,
Lakeside Boulevard,
Doncaster, DN4 5PL
T 01302 364 565
E enquiries@j-h-a.co.uk
W www.j-h-a.co.uk

Scale: As indicated	Date: June 2024
Drawn By: BSH	Checked By: JON

Drawing No: 2024/032/01A	Sheet Size: A1
------------------------------------	--------------------------