




Proposed Site Plan
1 : 100

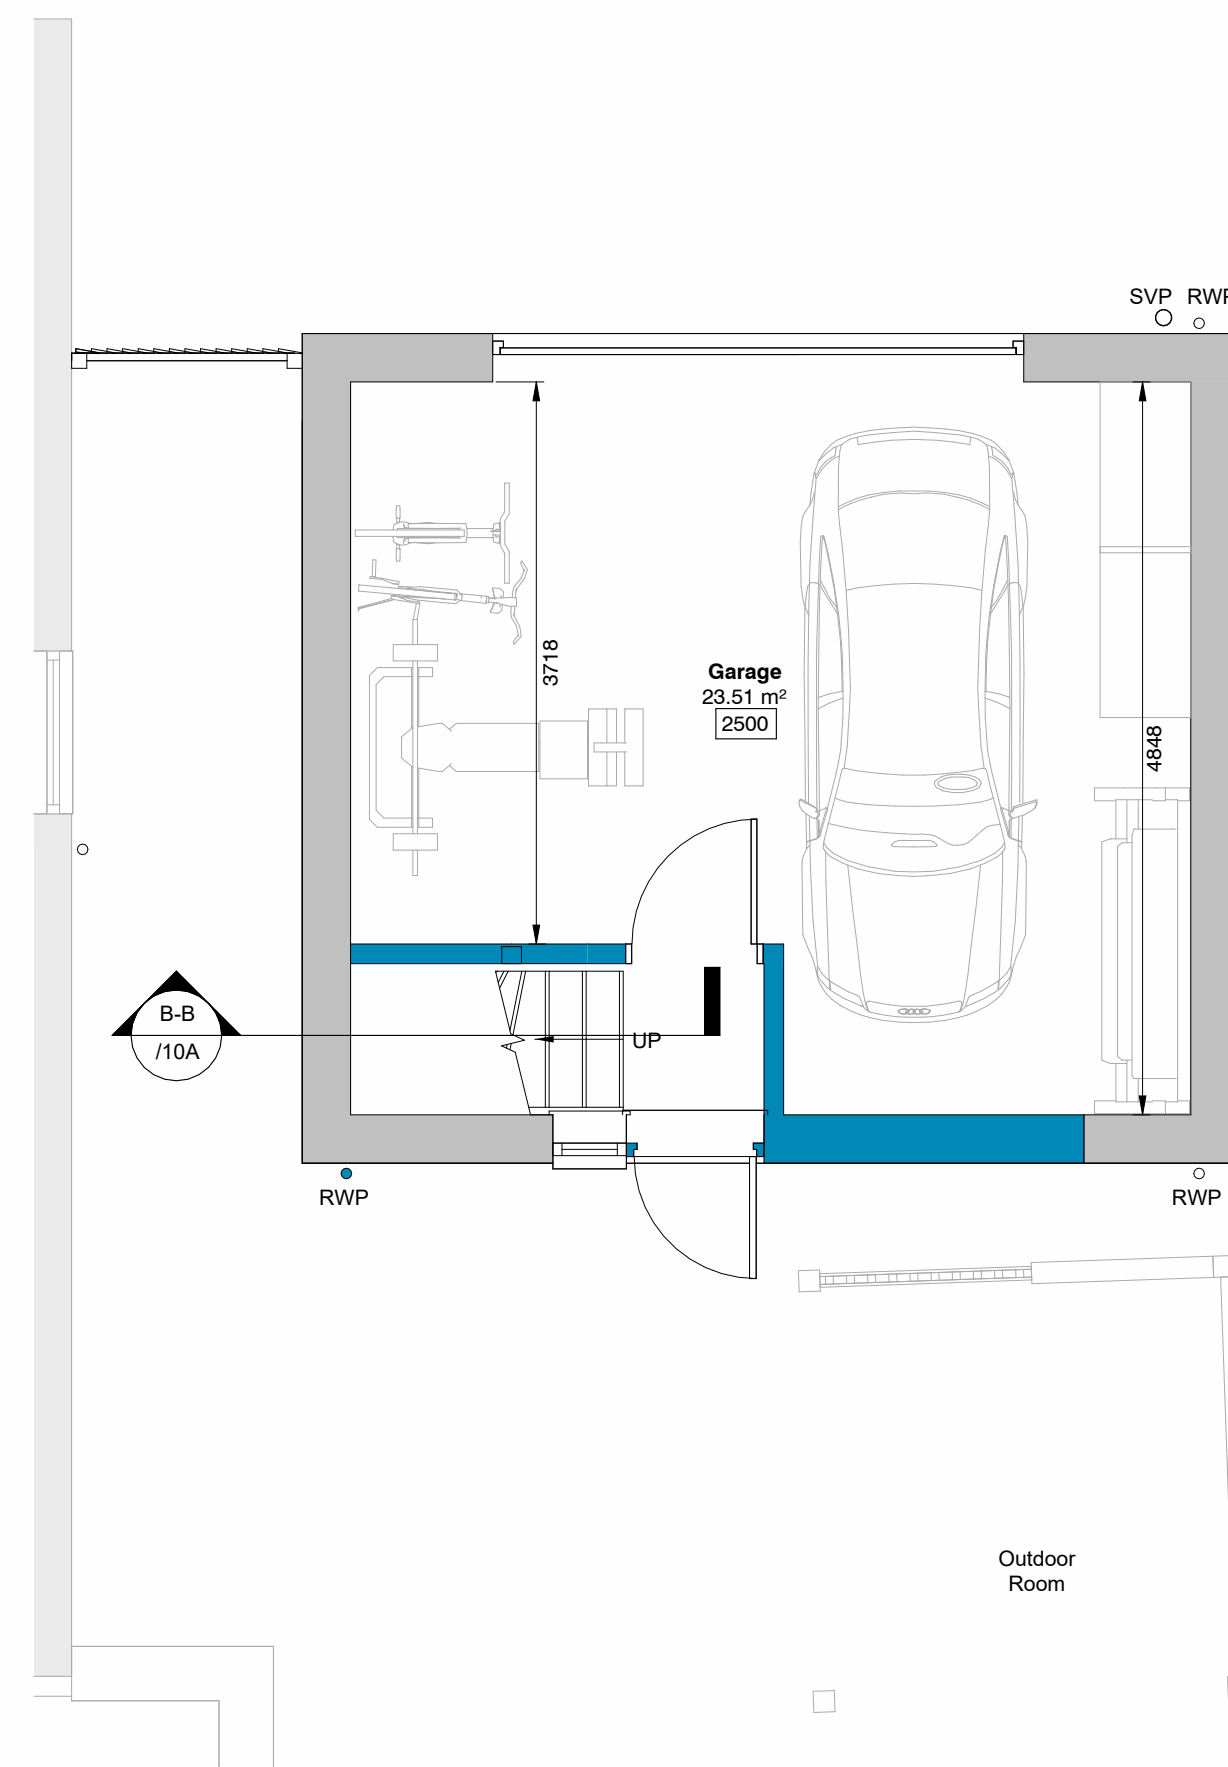


Proposed Ground Floor Plan
1 : 50

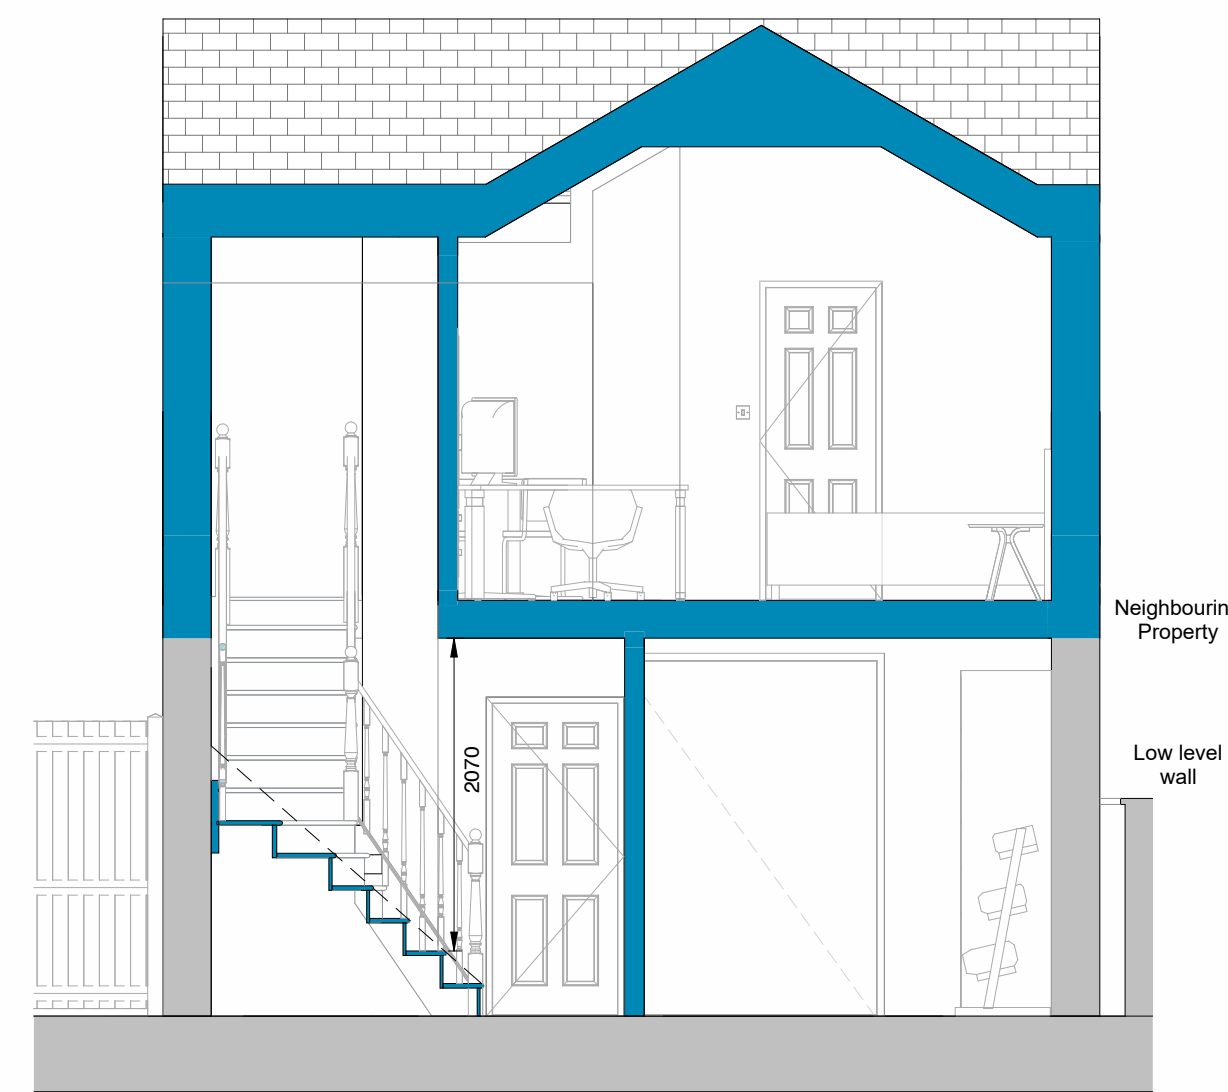

Proposed Section B-B
1 : 50

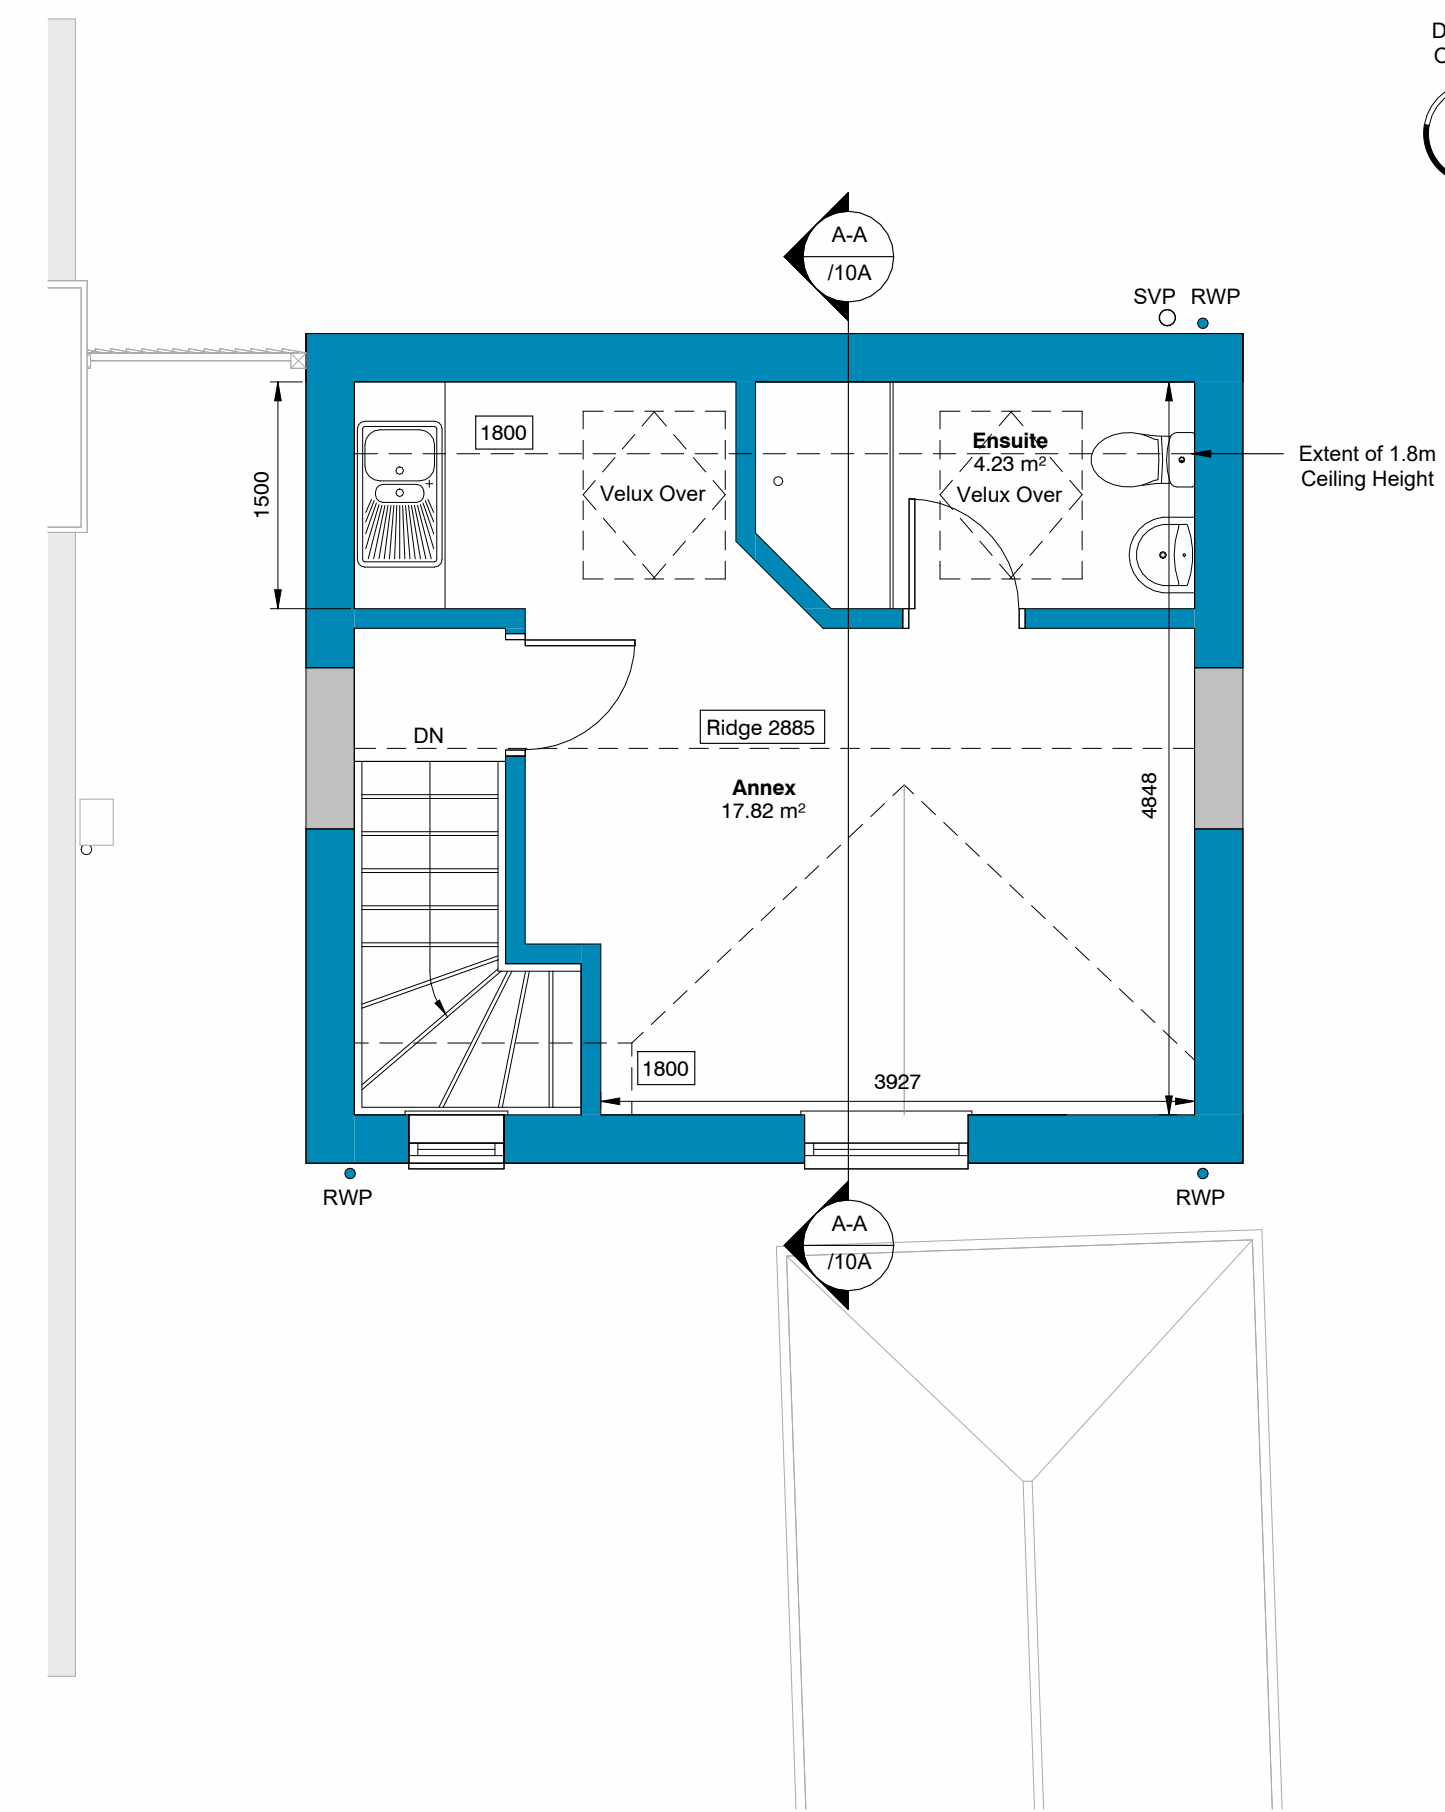

Proposed First Floor Plan
1 : 50

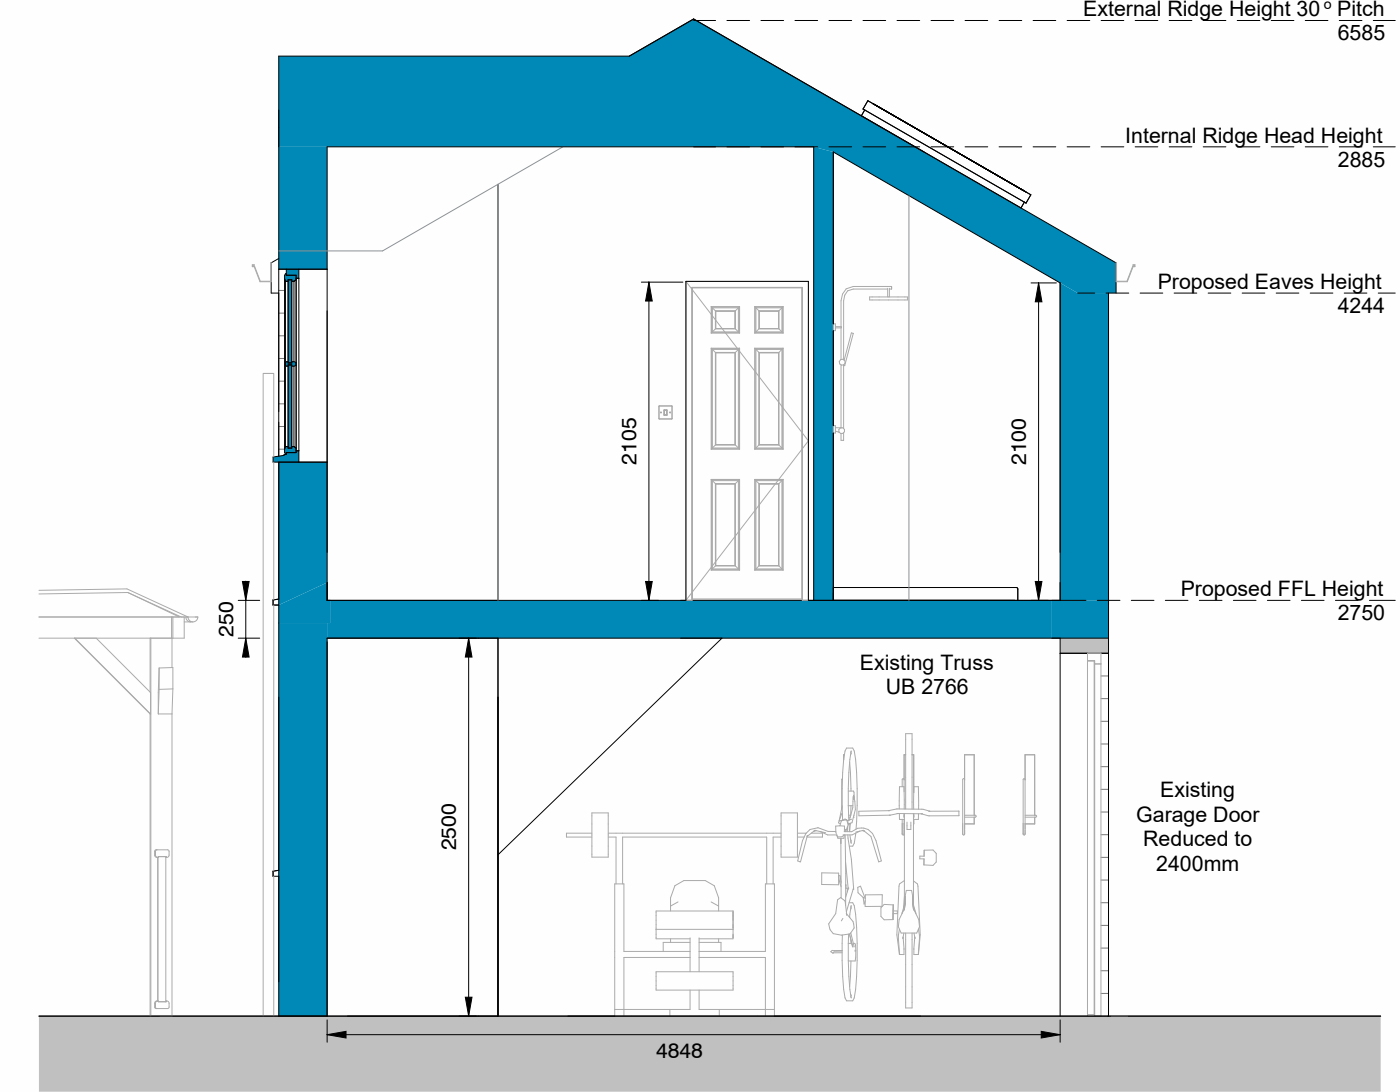

Proposed Section A-A
1 : 50



Proposed 3D External



- PLEASE NOTE**
- DO NOT scale from this drawing, use figured dimensions only.
 - All dimensions to be checked on site by the contractor.
 - Please report any discrepancies to JHA Architecture Ltd immediately.
 - All setting out dimensions are approximate. To be marked out on site for approval by JHA Architecture Ltd prior to construction.

- Denotes Existing Wall
- Denotes Proposed Wall
- RWP Denotes Rainwater Pipe
- SVP Denotes Soil and Vent Pipe
- FFL Denotes Finished Floor Level
- UB Denotes Underside of Beam

Ref	Date	Revision	Initial
A	07/03/25	Updated To Planning Issue	JGR

Issue: **PLANNING ISSUE**

Project/ Client:
PROPOSED GARAGE CONVERSION TO THE ALBION, 54 KNOWLER HILL, WF15 6DA FOR MR MATTHEW DISKIN

Drawing Title:
PROPOSED FLOOR PLAN

JHA ARCHITECTURE
JHA Limited, West Suite, Second Floor, Unit F, South Quay, Lakeside Boulevard, Doncaster, DN4 5PL
T 01302 364 565
E enquiries@j-h-a.co.uk
W www.j-h-a.co.uk

Scale: As indicated	Date: June 2024
Drawn By: CT	Checked By: JON

Drawing No: 2024/032/10A	Sheet Size: A1
---------------------------------	-----------------------

© This drawing is the copyright of JHA Architecture Ltd and shall not be reproduced without permission