



IF IN ANY DOUBT PLEASE ASK THE ARCHITECT FOR CLARIFICATION.  
 DO NOT SCALE FROM DRAWING. ALL DIMENSIONS TO BE CHECKED ON SITE.  
 THE COPYRIGHT FOR THESE DRAWINGS REMAINS THE PROPERTY OF THE ARCHITECT.  
 THEY MUST NOT BE REPRODUCED IN ANY WAY WITHOUT THE ARCHITECT'S PRIOR  
 WRITTEN CONSENT.

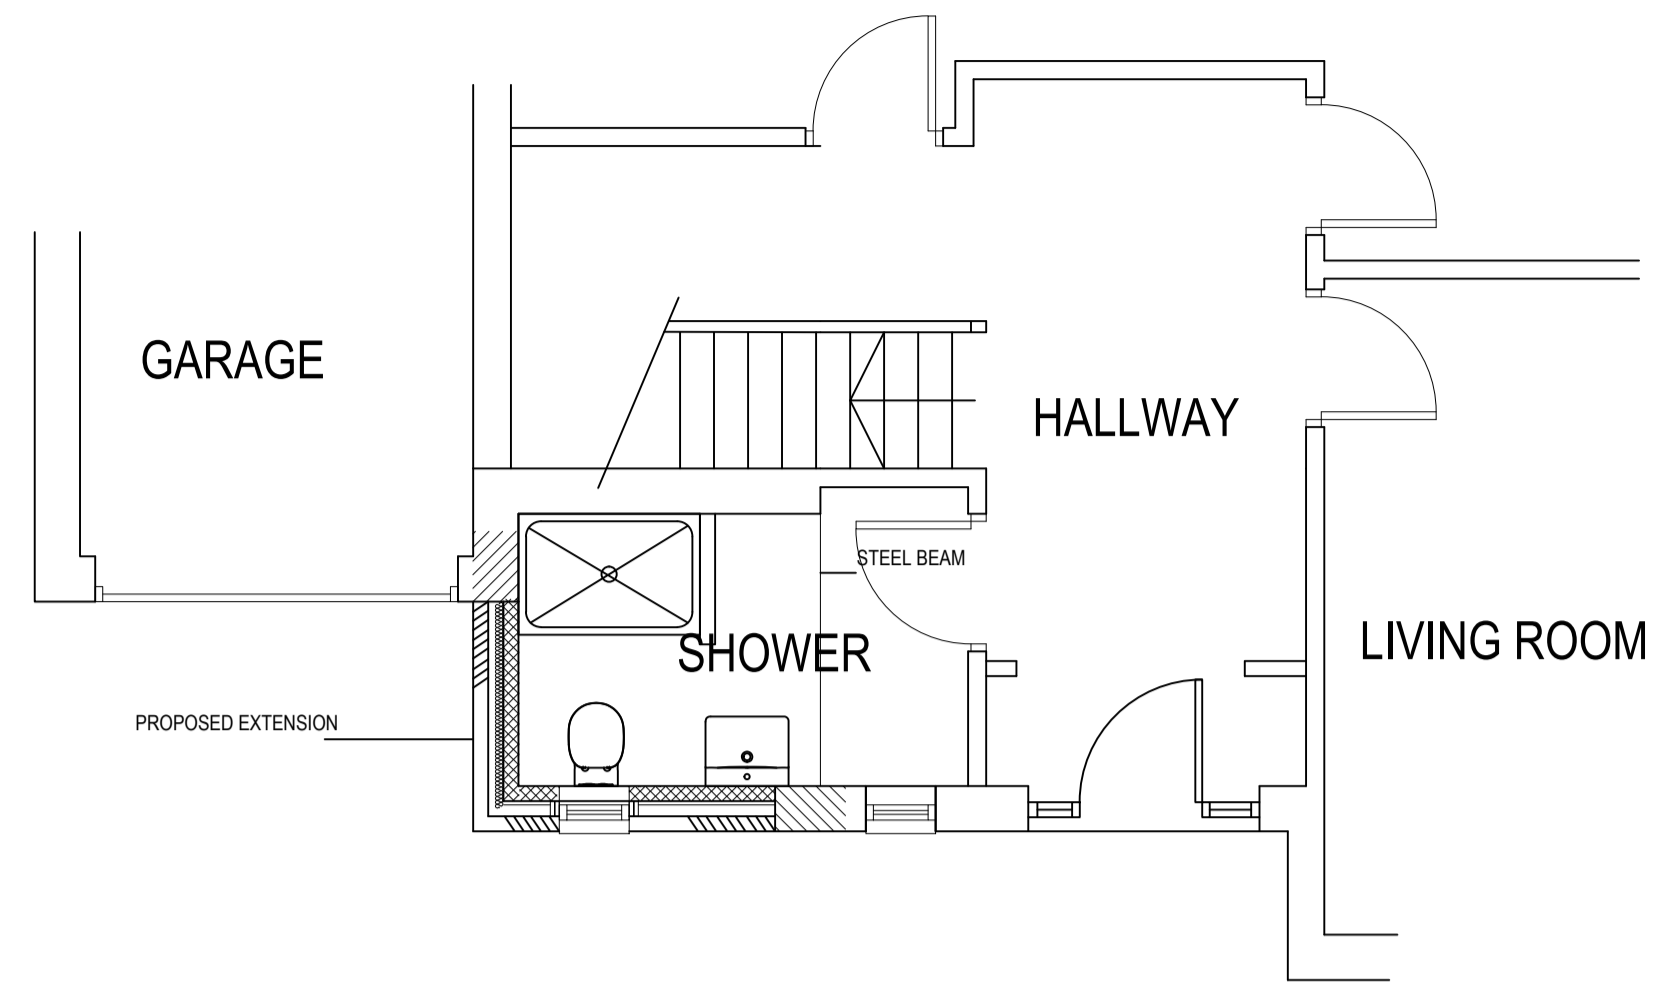

PROPOSED FLOOR PLAN

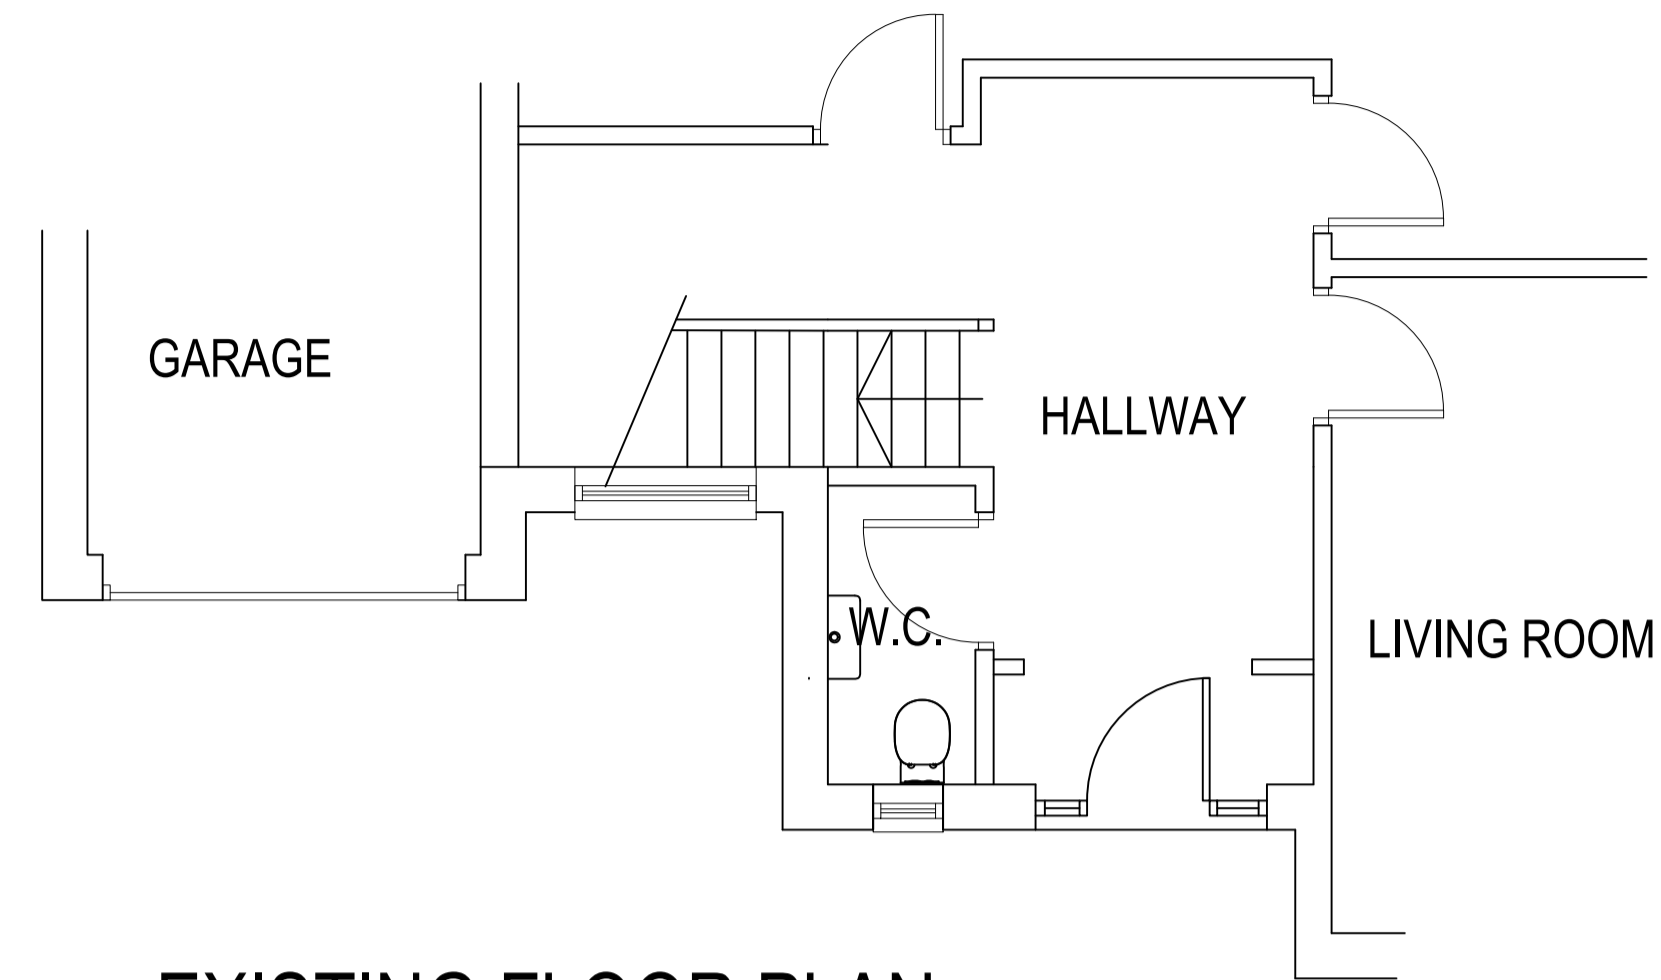


EXISTING FLOOR PLAN



PROPOSED FRONT ELEVATION



EXISTING FRONT ELEVATION



**NORTHERN  
DESIGN  
PARTNERSHIP**  
Chartered Architects

THE CHAPEL  
MILLMOOR ROAD  
MELTHAM  
HUDDERSFIELD HD9 5JU  
TELEPHONE (01484) 854868  
FAX (01484) 854969

CLIENT			
MR ALI			
PROJECT			
PROPOSED EXTENSION 2 CEDAR AVENUE EDGERTON			
DRAWING TITLE			
EXISTING AND PROPOSED PLANS AND ELEVATIONS			
Rev.	Notes	Date	Drawn
A	Planning	04.21	AD
SCALE	1:50 @ A1	01.21	A.D.
PROJECT No.	DRAWING No.	Rev.	
2197	01	A	