


Notes:

Drawing is for indicative purpose only. All dimensions to be checked prior to build. Levels to be checked on site prior to construction and full topographical survey needs to be done prior to build.
 Drainage survey needs to be done prior to build. All drainage to be connected to existing. We do not accept liability for any deviations from our drawings or specifications.
 All structural elements to be checked by structural engineer.
 All mechanical and electrical elements to be confirmed and checked by plumber and electrician prior to build.
All dimensions must be checked on site
Levels to be checked on site prior to constructions
We do not accept liability for any deviations from our drawings or specifications
All structural elements to be checked by engineer or contractor.

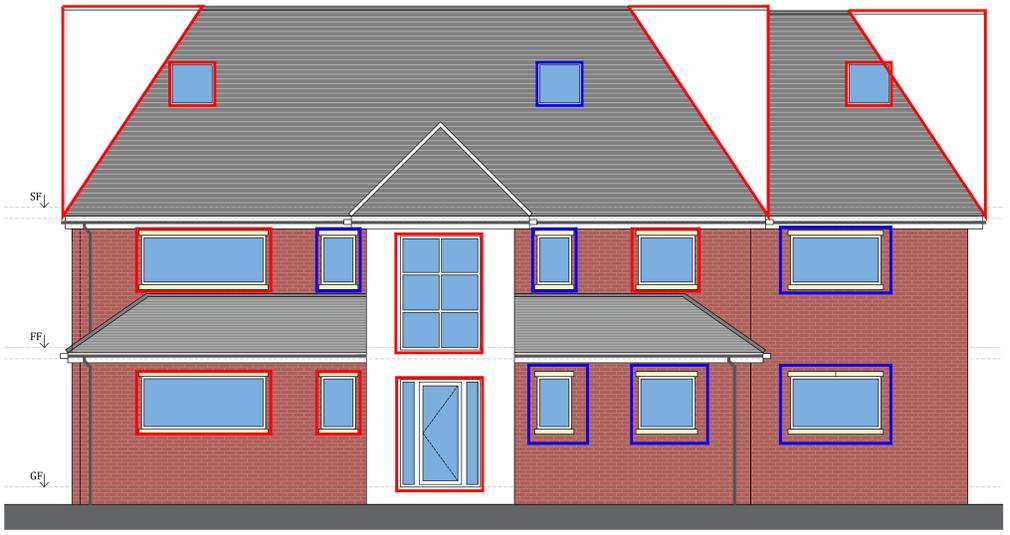

Proposed Front Elevation
Scale 1:50



Proposed Rear Elevation
Scale 1:50


KEY

| | |
|--|-------------------------|
| | RAINWATER PIPE |
| | GULLY |
| | DIRECTION OF ROOF SLOPE |
| | INSPECTION CHAMBER |

| | |
|--|--|
| | CHANGES FROM APPROVED APPLICATION |
| | ALREADY APPROVED EXTERNAL WINDOWS AND DOORS UNDER PREVIOUS PLANNING PERMISSION GRANTED |
| | ALREADY APPROVED UNDER PREVIOUS PLANNING PERMISSION GRANTED |



Proposed Side Elevation
Scale 1:50

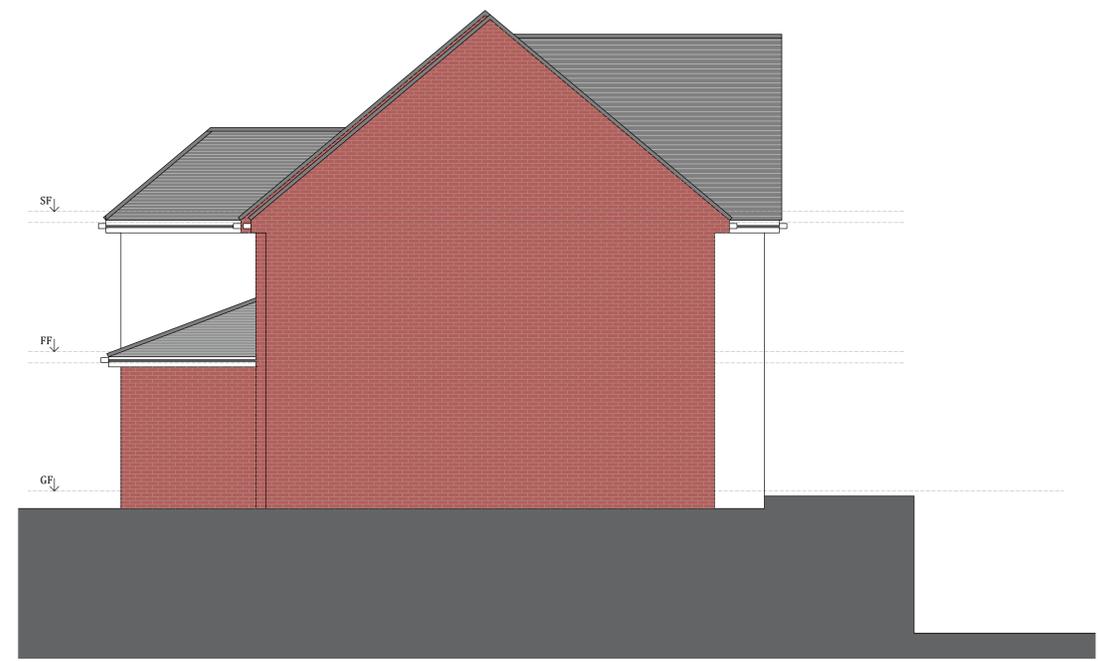


Proposed Side Elevation (1)
Scale 1:50



| | |
|----------------------|---|
| CLIENT | - |
| ADDRESS | Cawley Lane, Heckmondwike |
| PROJECT | Proposed double storey extension Render to brick |
| REVISION DATE | 12.03.25 REVISION E |
| DRAWING ISSUE | Full Planning |
| DRAWN BY | - CHECKED BY EM |
| SCALE | SEE DWG @A0 |
| DRAWING NO. | 008 - A0 |
| JOB NO. | 23-64 |



Proposed Street Scene
Scale 1:50

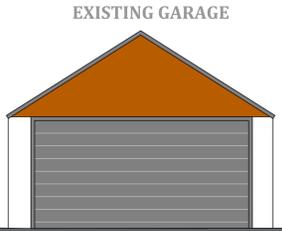

EXISTING GARAGE



12 CAWLEY LANE



TITLE PROPOSED ELEVATIONS
Highlighting approved drawings