


Notes



Do not scale from drawing, use figured dimensions only.
 All dimensions must be checked and verified on site prior to commencement of work and Architect to be notified of any discrepancies.
 This drawing is intended to permit overall scheme proposals only and cannot be used for construction purposes without further information.

Rev	Description	Drawn	Date
1	Drawing created.		

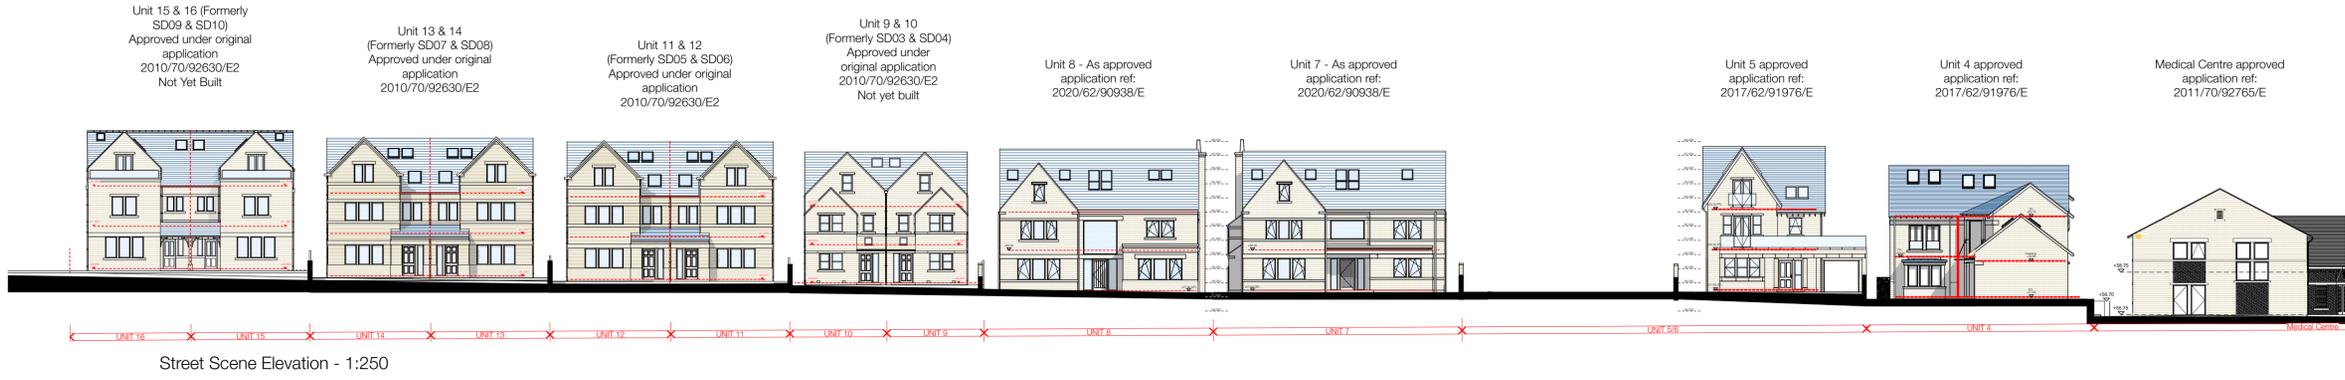

Key:

- Foul Drainage
- Surface Water Drainage
- Bin Collection Point
- 16/32 Amp Car Charge point

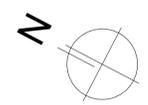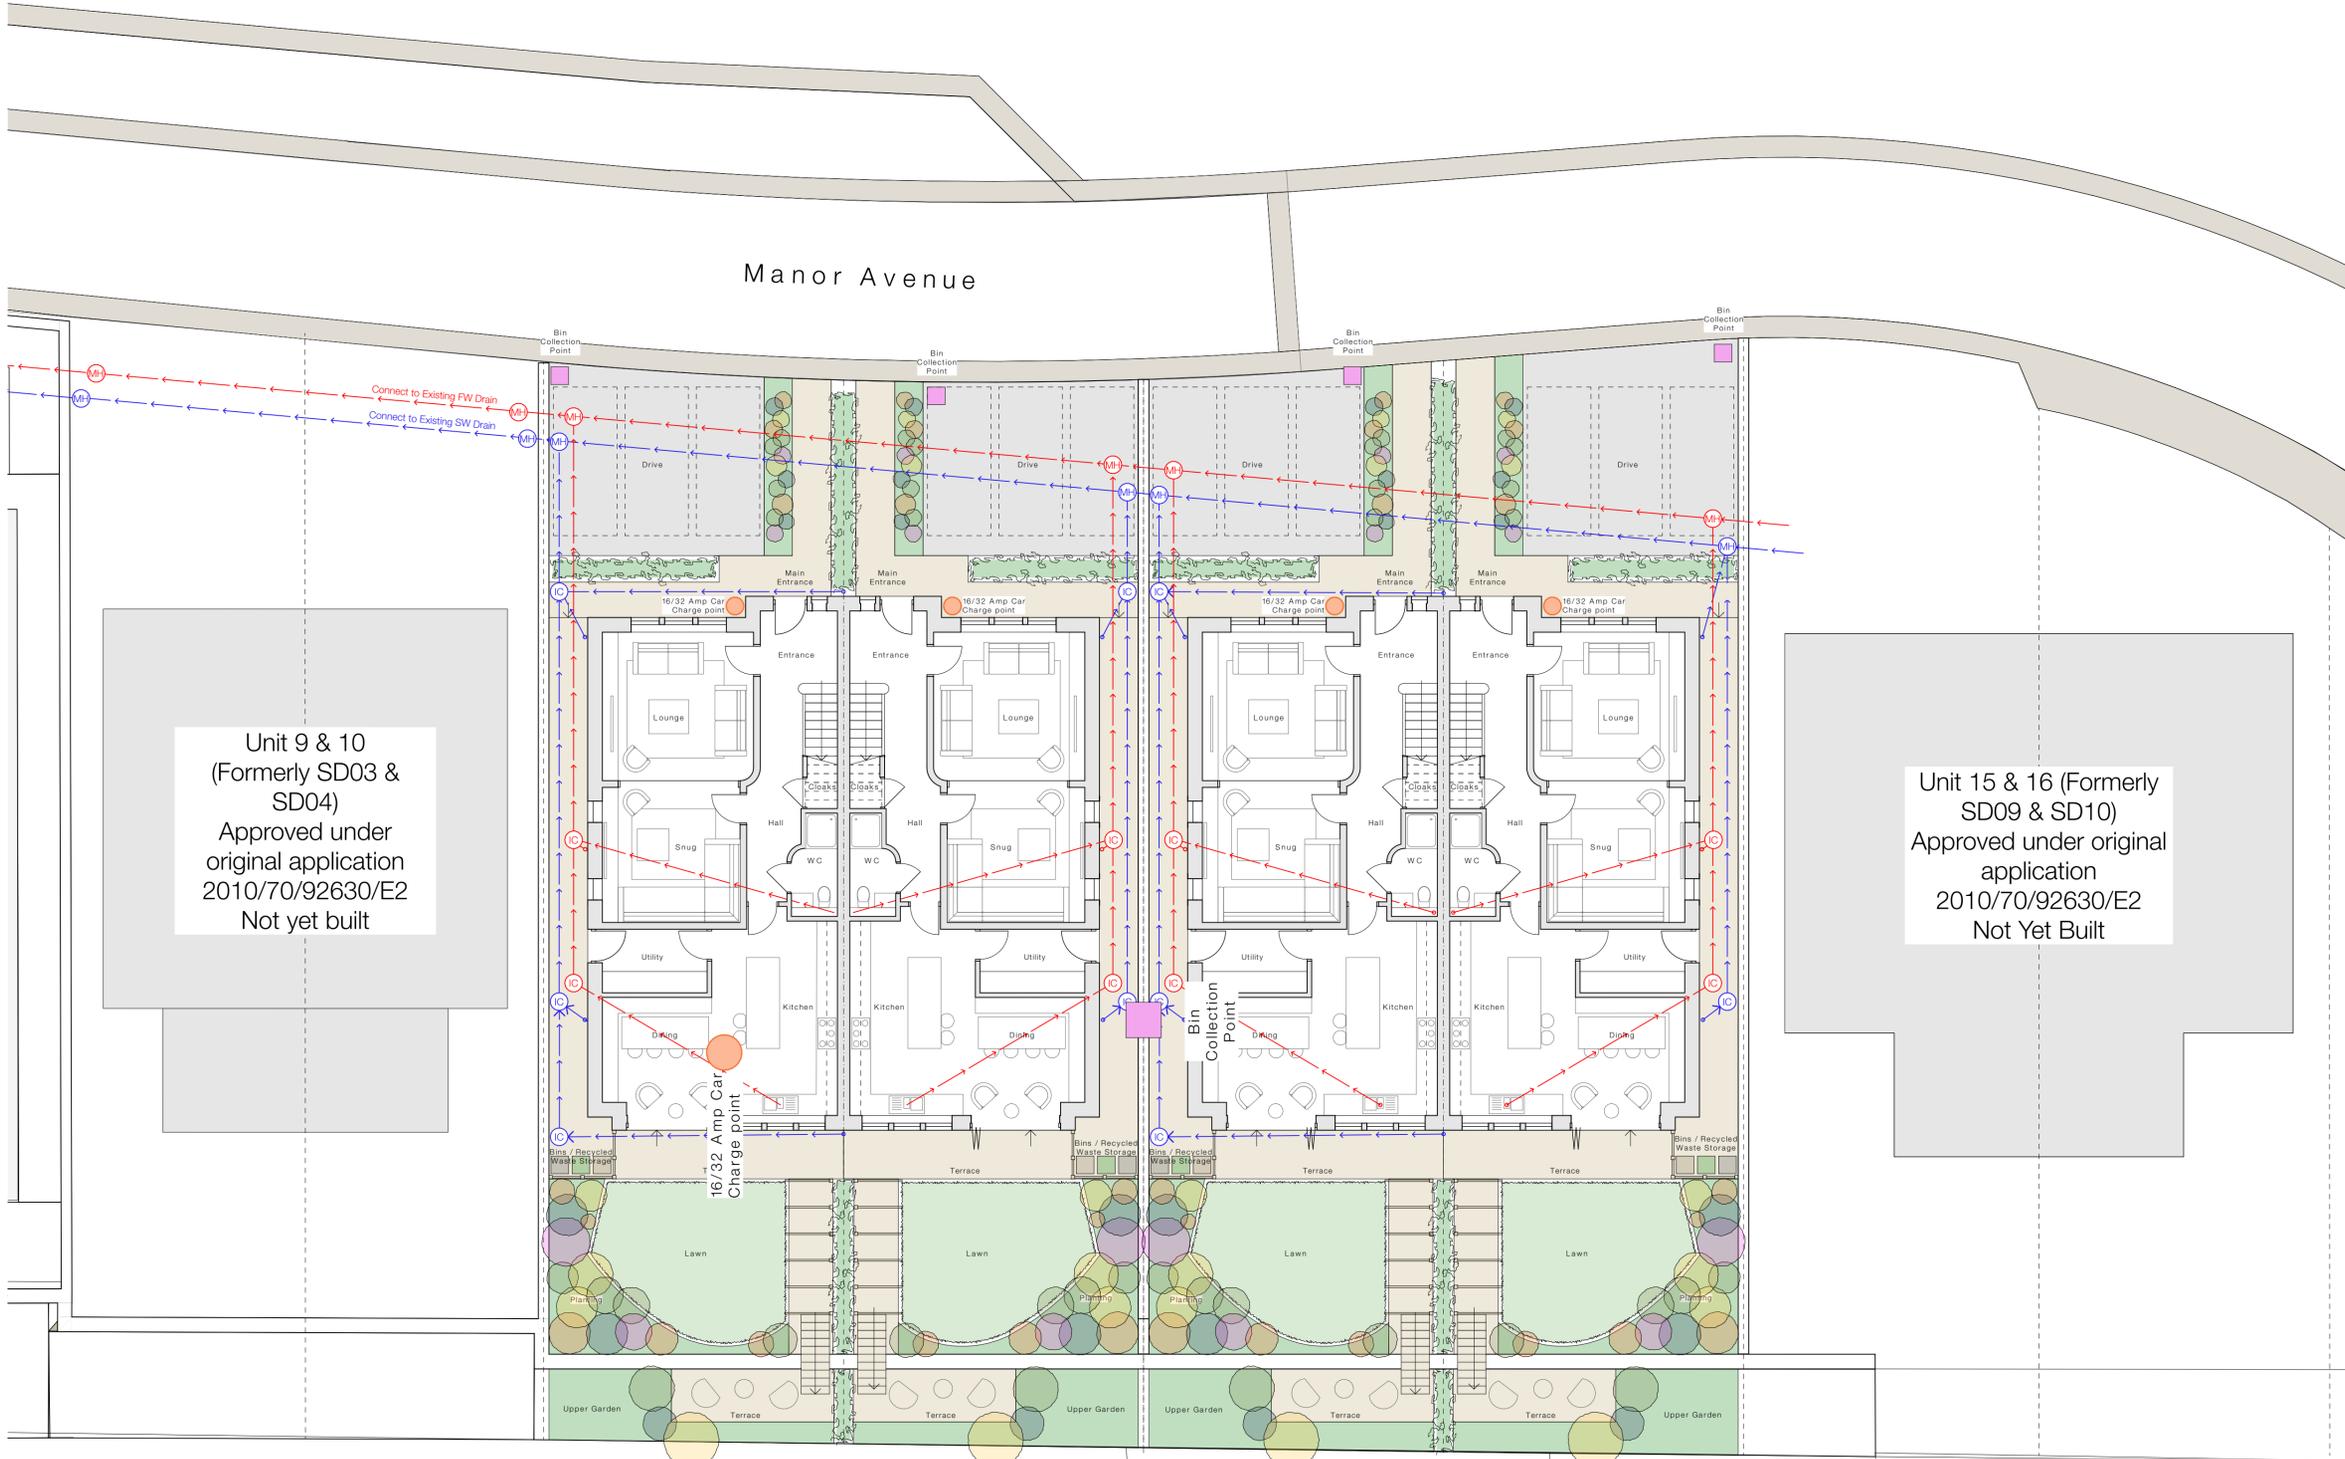

Client Imran Ismail		
Site Address Units 11-12 & 13-14, Manor Avenue, Savile Town, Dewsbury, WF12 9FB		
Project Description 4 New Semi-detached dwellings (2 pairs)		
Status Planning		
Date February 2025	Drawn MJN	Checked -
Drawing Proposed Site Plan and Street Scene Elevation		Scale @ A1 1:250, 1:100
Drawing No. 3633 (0-) 04		Revision -

ONE17
 DESIGN
 THE DYEHOUSE, ARMITAGE BRIDGE
 HUDDERSFIELD, WEST YORKS HD4 7PD
 T 01484 448000 E SOLUTIONS@ONE17DESIGN.COM
 ONE17DESIGN.COM

