




NOTE
 MATERIALS TO MATCH EXISTING
 THESE NOTES DO NOT COMPRISE A FULL SPECIFICATION
 THEY ARE FOR GENERAL GUIDANCE ONLY AND THEIR
 PRIMARY FUNCTION IS TO ASSIST LOCAL AUTHORITY
 OFFICERS IN DETERMINING BUILDING REGULATION COMPLIANCE.
 ALL DIMENSIONS MUST BE CHECKED ON SITE PRIOR TO WORKS
 STARTING.
 ALL WORKS MUST BE CARRIED OUT IN ACCORDANCE WITH
 CURRENT BUILDING REGULATIONS, CODES OF PRACTICE AND
 PLANNING OFFICERS REQUIREMENTS.
 ALL MATERIALS MUST COMPLY WITH CURRENT BRITISH STANDARDS
 IN SITUATIONS USED.

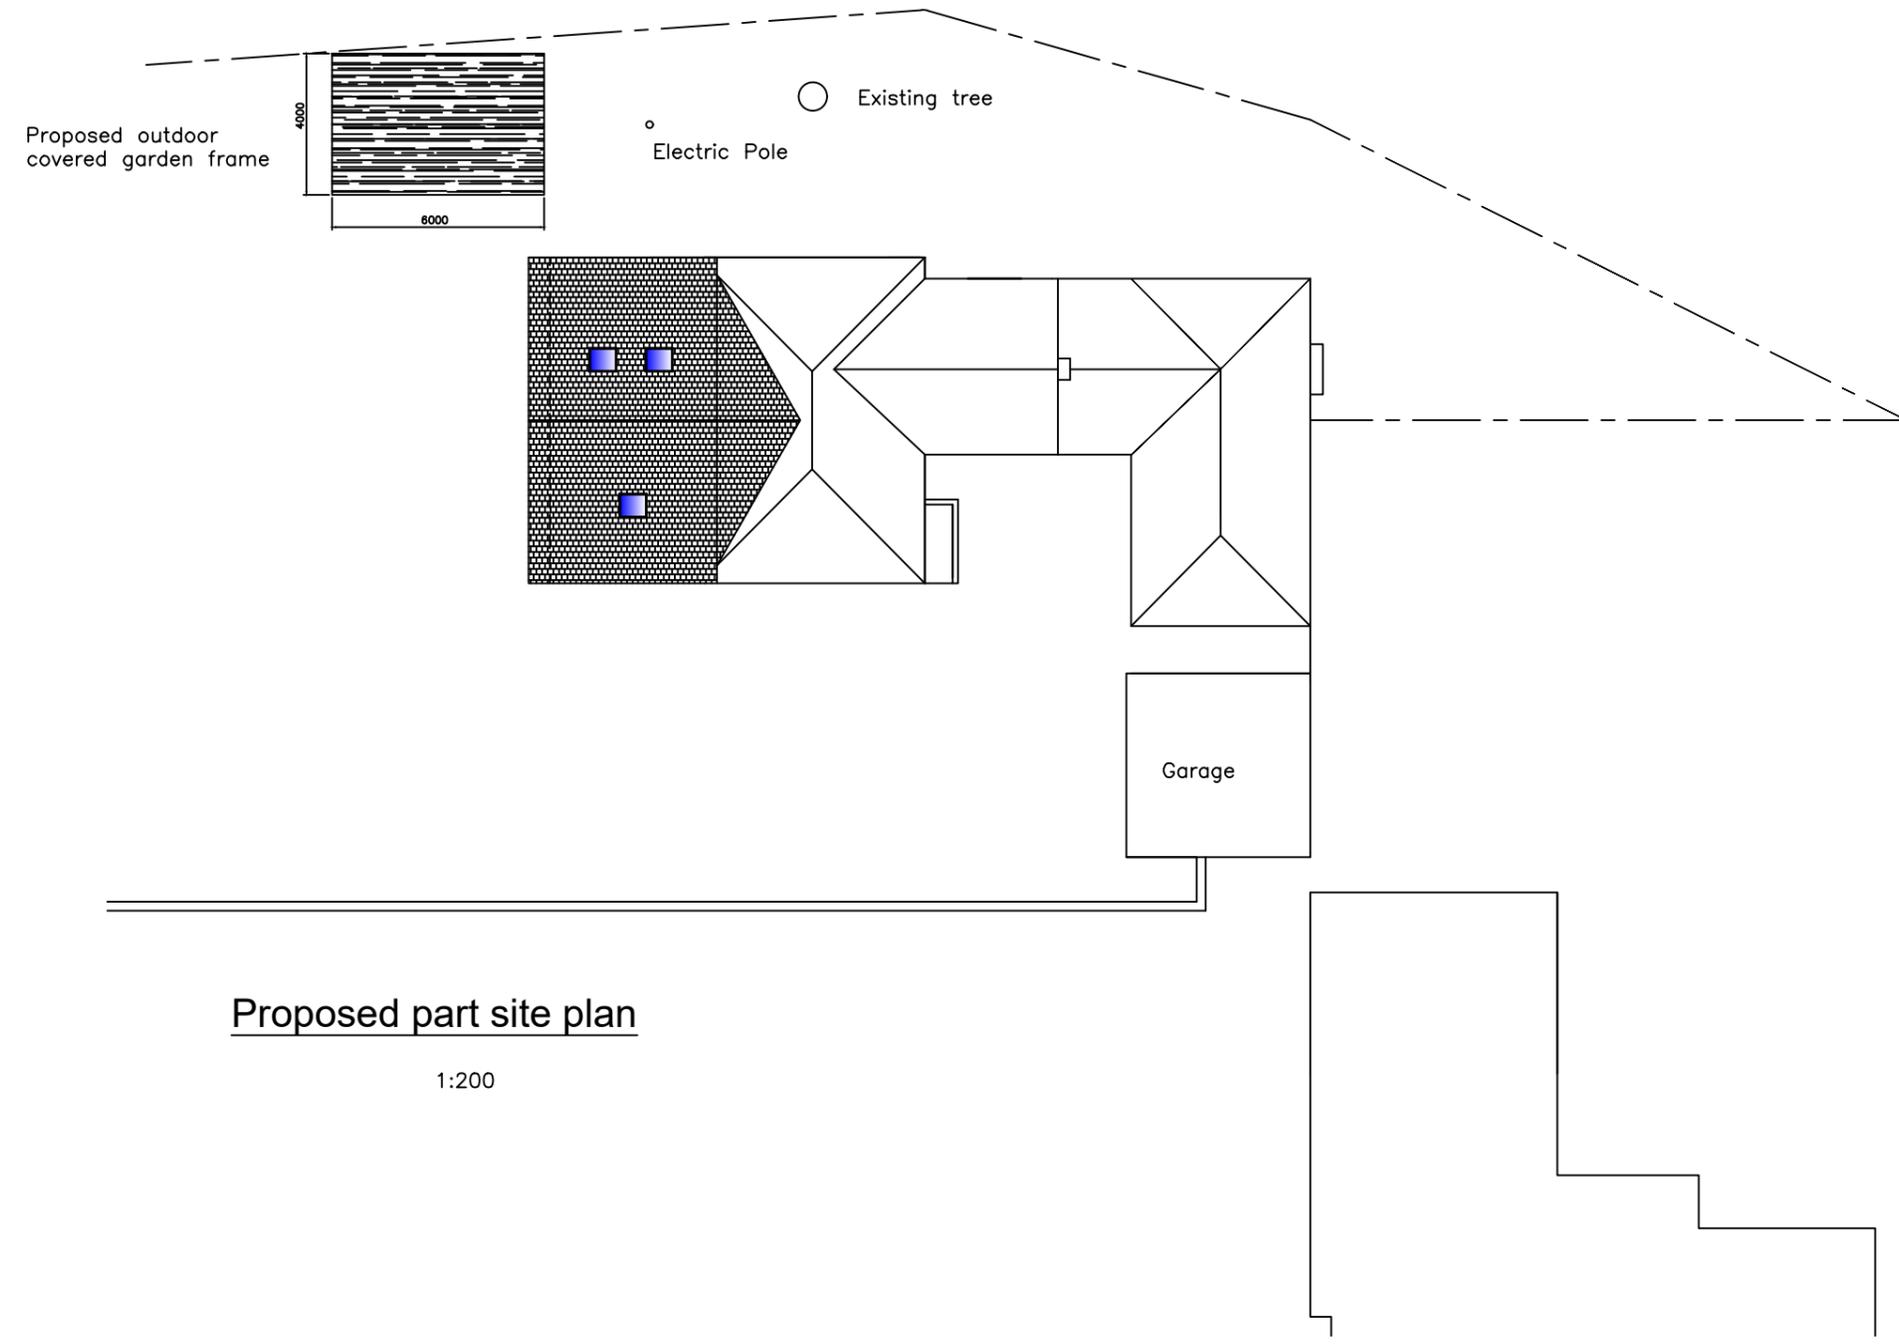


Proposed part site plan
 1:200

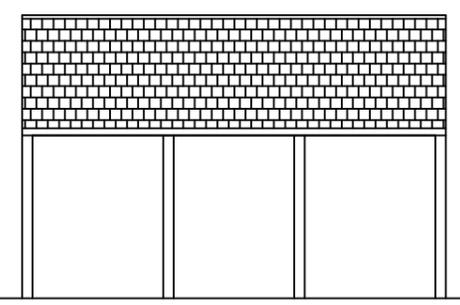

East & West Elevation
 1:100

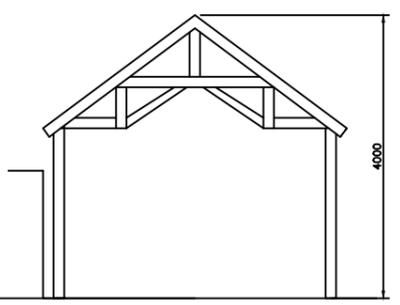

South Elevation
 1:100

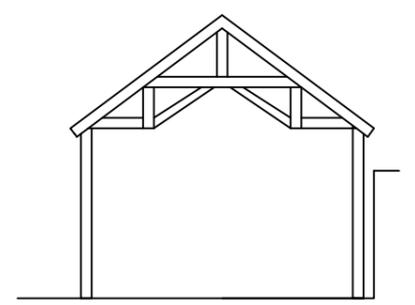

North Elevation
 1:100

Proposed elevations of oak covered garden frame

MIRFIELD DESIGNS
 Planning & Building Control Services
 Tel: 07877959728
 Email: mirfielddesigns@gmail.com

Client		Mr & Mrs Rayne	
Job		Gardeners Cottage Pinfold Lane Mirfield	
Title		Proposed site plan & outdoor covered frame	
Drawn By	RK	Date	March 2025
Eng. Check		Scale	1: 200,100
Tech. Check			
Drawing No.		2025 / 479 / 09	
		Rev.	