



Proposed Garage Floor Layout
Scale 1:50

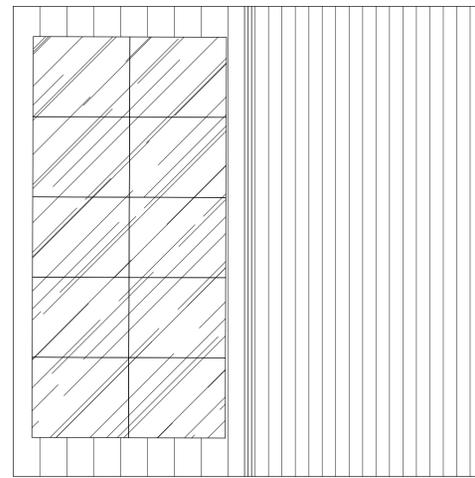


Proposed Garage Roof Layout
Scale 1:50

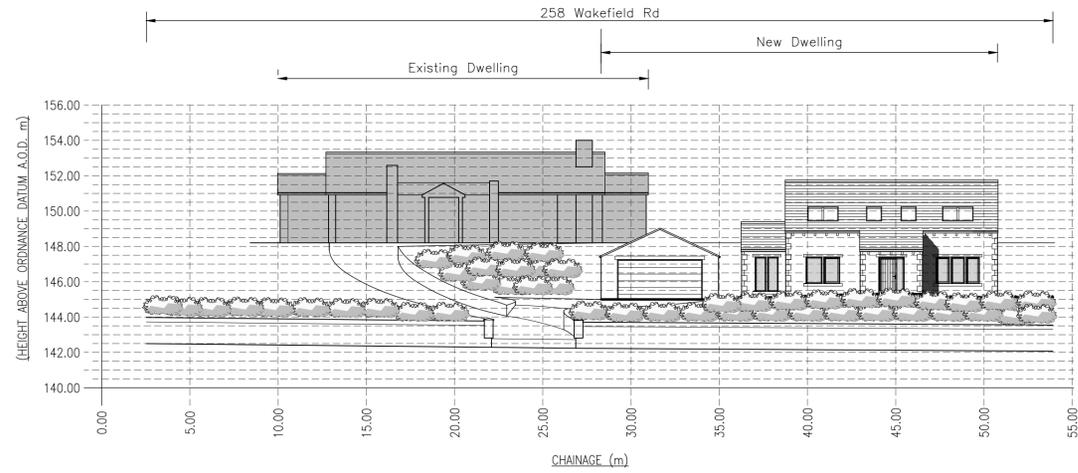


Proposed Streetscene Elevation A-A
Scale 1:200



Proposed South East Facing
Front Elevation
Scale 1:50

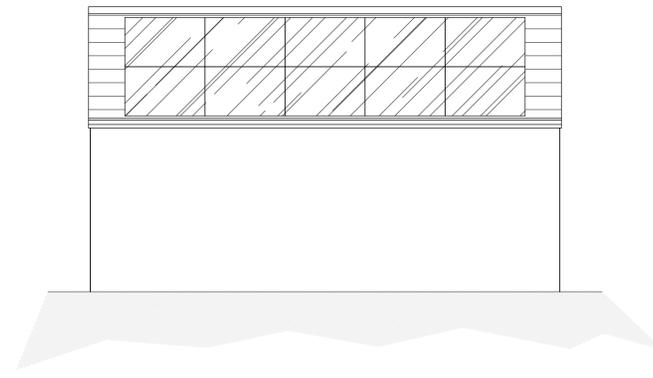

Proposed South West Facing
Side Elevation
Scale 1:50

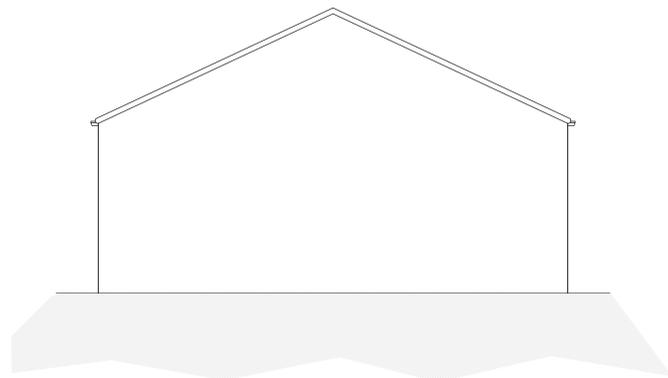

Proposed North West Facing
Rear Elevation
Scale 1:50



Proposed North East Facing
Side Elevation
Scale 1:50



Recessed Solar Panels
Scale NTS

PROPOSED MATERIALS

- MASONRY – COURSED STONE
- ROOF TILES – GREYS ARTSTONE TILES
- DOORS – COMPOSITE/ALUMINIUM
- WINDOWS – PVCu
- RAINWATER GOODS – BLACK PVCu
- SOFFIT'S & FASCIA'S – WHITE

NOTES

1. No dimensions to be scaled. IF IN DOUBT ASK.
2. All dimensions must be checked and verified on site by the Contractor prior to the commencement of works and Hinchliffe Architecture & Design Ltd. to be notified of any discrepancies.
3. The copyright of these drawings remains the property of Hinchliffe Architecture & Design Ltd. They must not be reproduced in any way without prior written consent from the originator (Hinchliffe Architecture & Design Ltd.)

Rev.	Date	Description
------	------	-------------

Status: PLANNING

Client: MRS D. MOUNTAIN

Project:
258 WAKEFIELD ROAD
DENBY DALE
HUDDERSFIELD
W. YORKSHIRE
HD8 8SU

Drawing Title:
PROPOSED GARAGE FLOOR
PLANS, ELEVATIONS AND
STREETSCENE

Scale (at A1)	Date
AS SHOWN	OCT 2024

Drng. no.	Rev.
279-24-PL03	-