



Only figured dimensions should be used.
 Scaled dimensions should be checked with the Architect.
 This drawing together with the design, is the property and copyright
 of the Architect and must not be reproduced without written
 permission

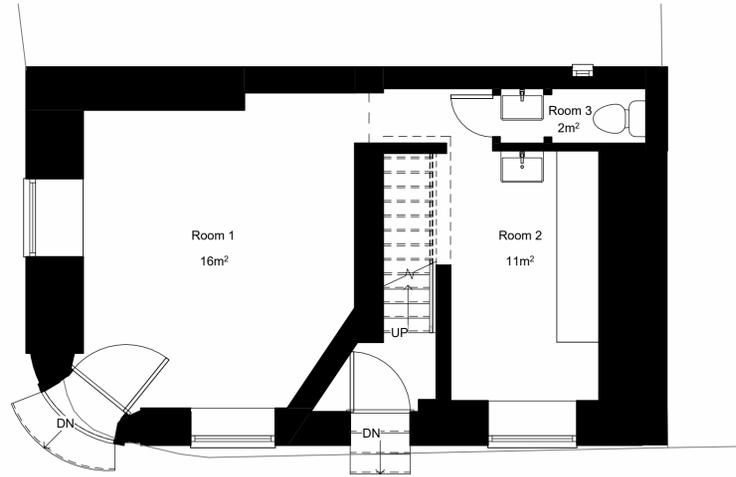

1 Existing Ground Floor
1 : 50

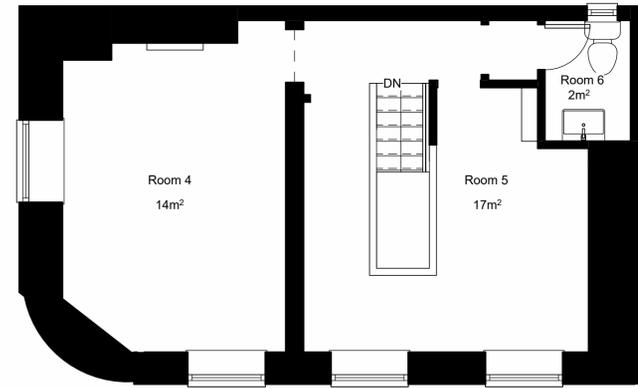

2 Existing First Floor
1 : 50



3 West Elevation
1 : 50



4 North Elevation
1 : 50

rev	description	drawn	auth	date
DO NOT SCALE OFF THIS DRAWING				
<small>acumenarchitects.co.uk 01484 546 000 Headrow House, Old Leeds Road, Huddersfield, Huddersfield HD1 1SG</small>				
Client WATERLOO INVESTMENTS 1984 LTD				
Project 13-15 CHAPEL HILL, HUDDERSFIELD HD1 3ED				
Project No 2883	Drawing No (100)01	Rev		
Description EXISTING GROUND AND FIRST FLOOR PLANS & ELEVATIONS				
Scale 1 : 50 @ A1	Date Drawn JAN 24	Drawn By GH	Authorised By JC	
Purpose of Issue Planning <input checked="" type="checkbox"/> Building Regs <input checked="" type="checkbox"/> Tender <input type="checkbox"/> Construction <input type="checkbox"/> Comment <input type="checkbox"/> Info <input type="checkbox"/>				