



Side Elevation W
1 : 100



Side Elevation E
1 : 100

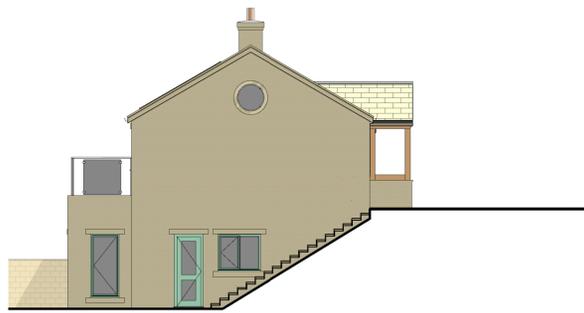


Rear Elevation N
1 : 100

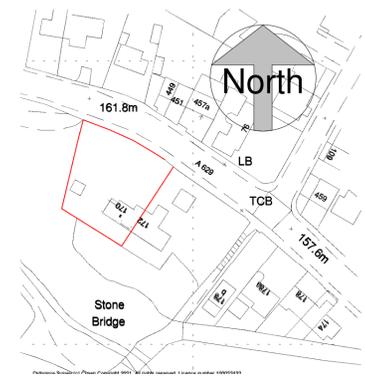


Location Plan
1 : 1250




Front Elevation S
1 : 100

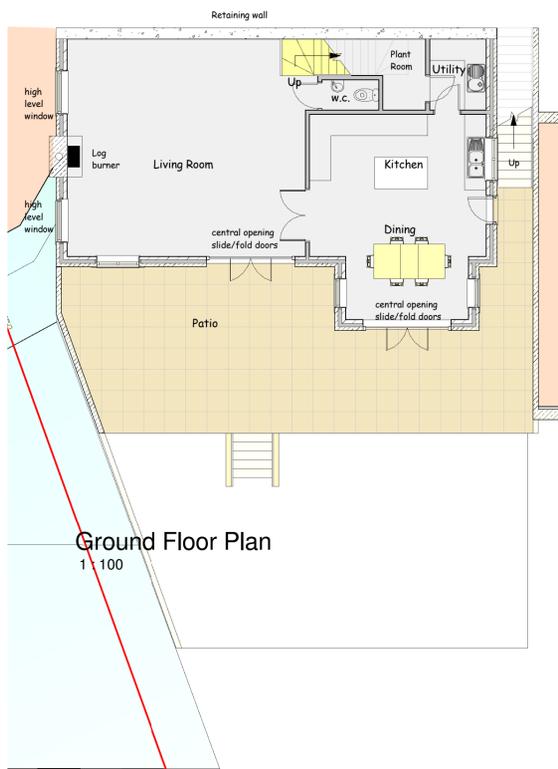


Ground Floor Plan
1 : 100

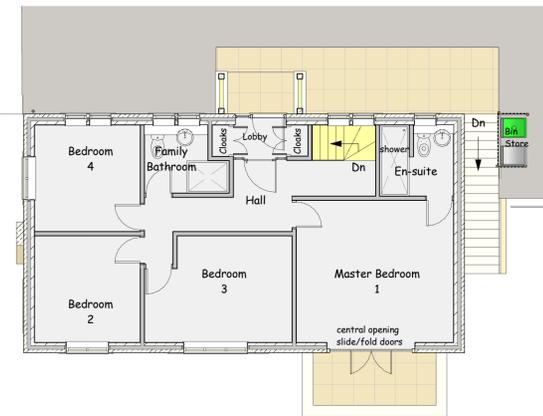


First Floor Plan
1 : 100

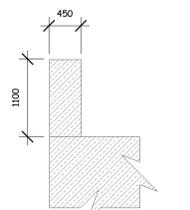


Part section through gabion retaining wall

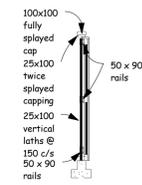

Fencing Section
1 : 50

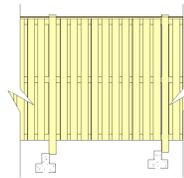


Fencing Detail
1 : 50

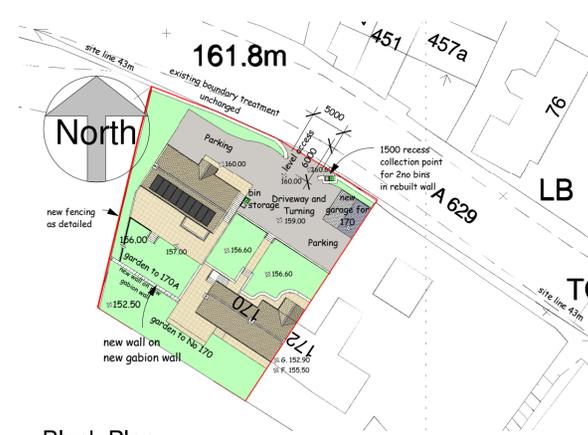

Block Plan
1 : 500



scale 1 : 100 @ sheet size A1

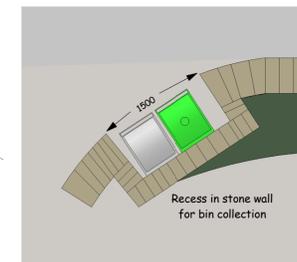

Bin Collection Point
1 : 50

This drawing is copyright and must not be reproduced without written permission

Do not scale - Use figured dimensions only

PROJECT Proposed New Dwelling House on Land Adjacent to 170 Penistone Road, Shelley, Huddersfield HD8 8HT
Condition 6 - Bins Condition 7 - Boundary Fencing
Condition 12 - Phase 1 - Desk Study (See attached)

CLIENT Mr I Sowerby

DWG TITLE Plans, Elevations and Views

DWG NO. 2204 - 01
Rev D

SCALE 1 : 100
1 : 500
1 : 1250

DATE 18/03/2025

DB ARCHITECTS

31 Moor View, Meltham, Holmfirth, HD9 5RT

t:01484 850579 e:david.dbarchitects@virginmedia.com

