



Only figured dimensions should be used.  
 Scaled dimensions should be checked with the Architect.  
 This drawing together with the design, is the property and copyright  
 of the Architect and must not be reproduced without written  
 permission

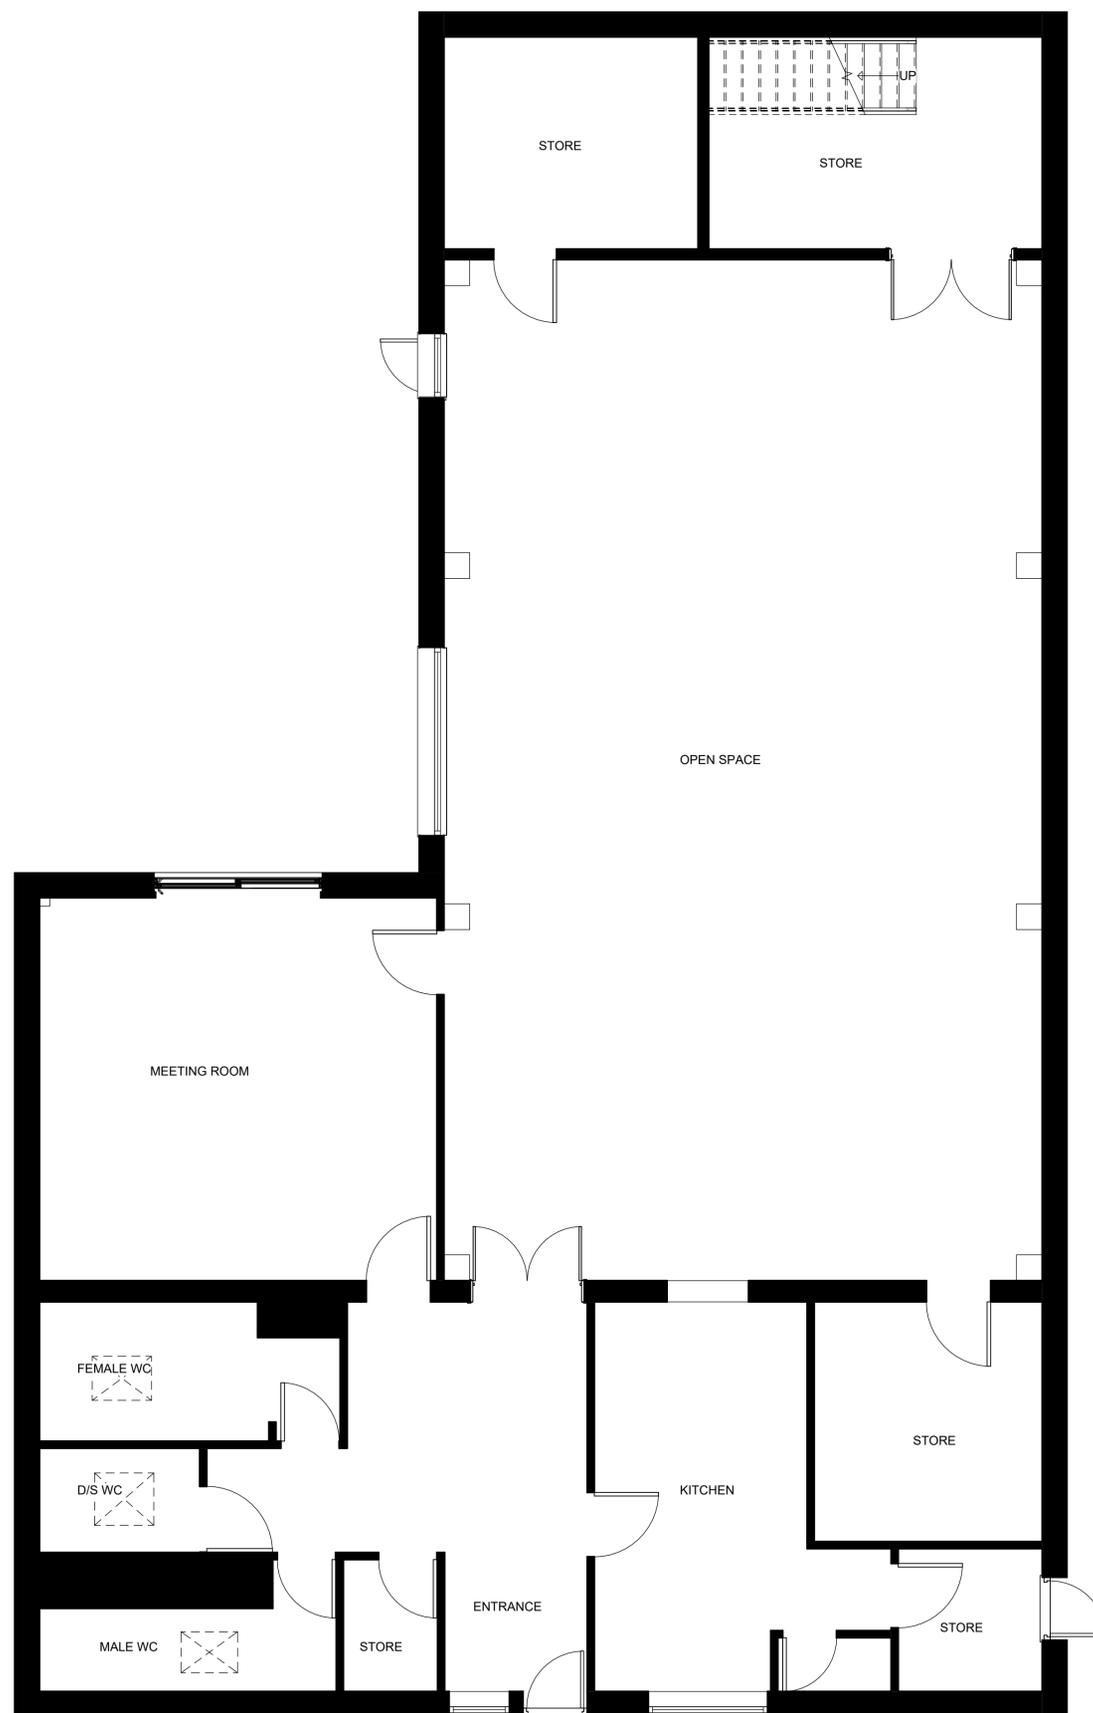

1 Existing Ground Floor Plan  
 1 : 50

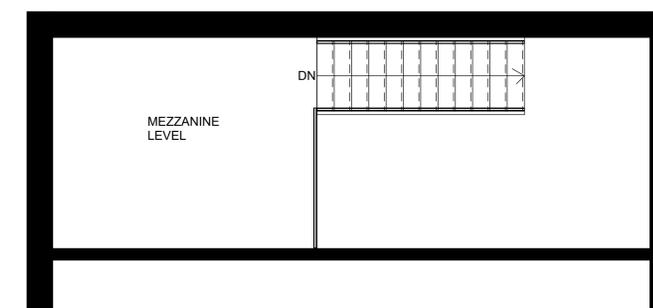

2 Existing Mezzanine Level  
 1 : 50

|     |                                 |       |      |          |
|-----|---------------------------------|-------|------|----------|
| A   | Amended as per council comments | GH    | JC   | 23.06.25 |
| rev | description                     | drawn | auth | date     |

DO NOT SCALE OFF THIS DRAWING

**ACUMEN**  
 Designers & Architects

acumenarchitects.co.uk 01484 546 000  
 Headrow House, Old Leeds Road, Huddersfield, Huddersfield HD1 1SG

Client  
 MR A KIANI

Project  
 FARTOWN VILLAGE HALL

|            |            |     |
|------------|------------|-----|
| Project No | Drawing No | Rev |
| 2945       | (100)01    | A   |

Description  
 EXISTING FLOOR PLANS

|             |            |          |               |
|-------------|------------|----------|---------------|
| Scale       | Date Drawn | Drawn By | Authorised By |
| 1 : 50 @ A1 | JUN 25     | HF       | JC            |

Purpose of Issue  
 Planning  Building Regs  Tender  Construction  Comment  Info