

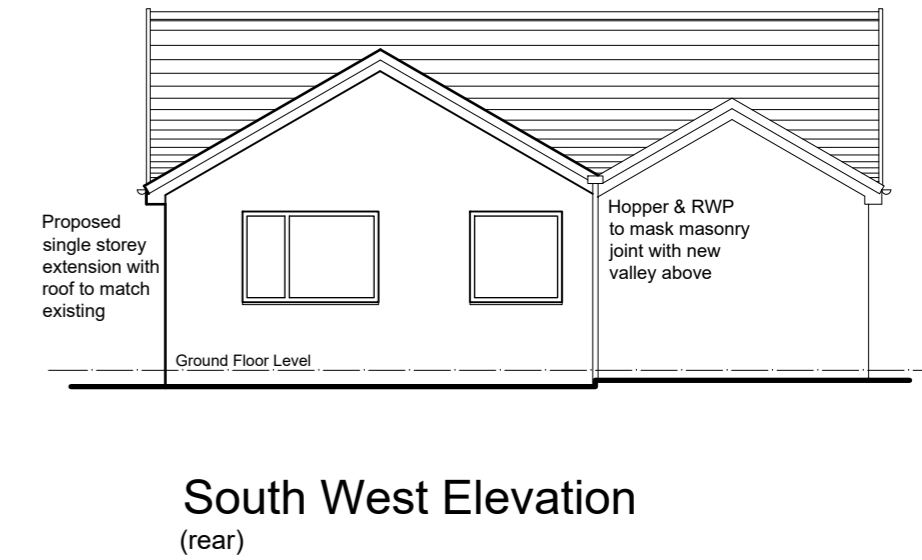


Lower Ground Floor Plan

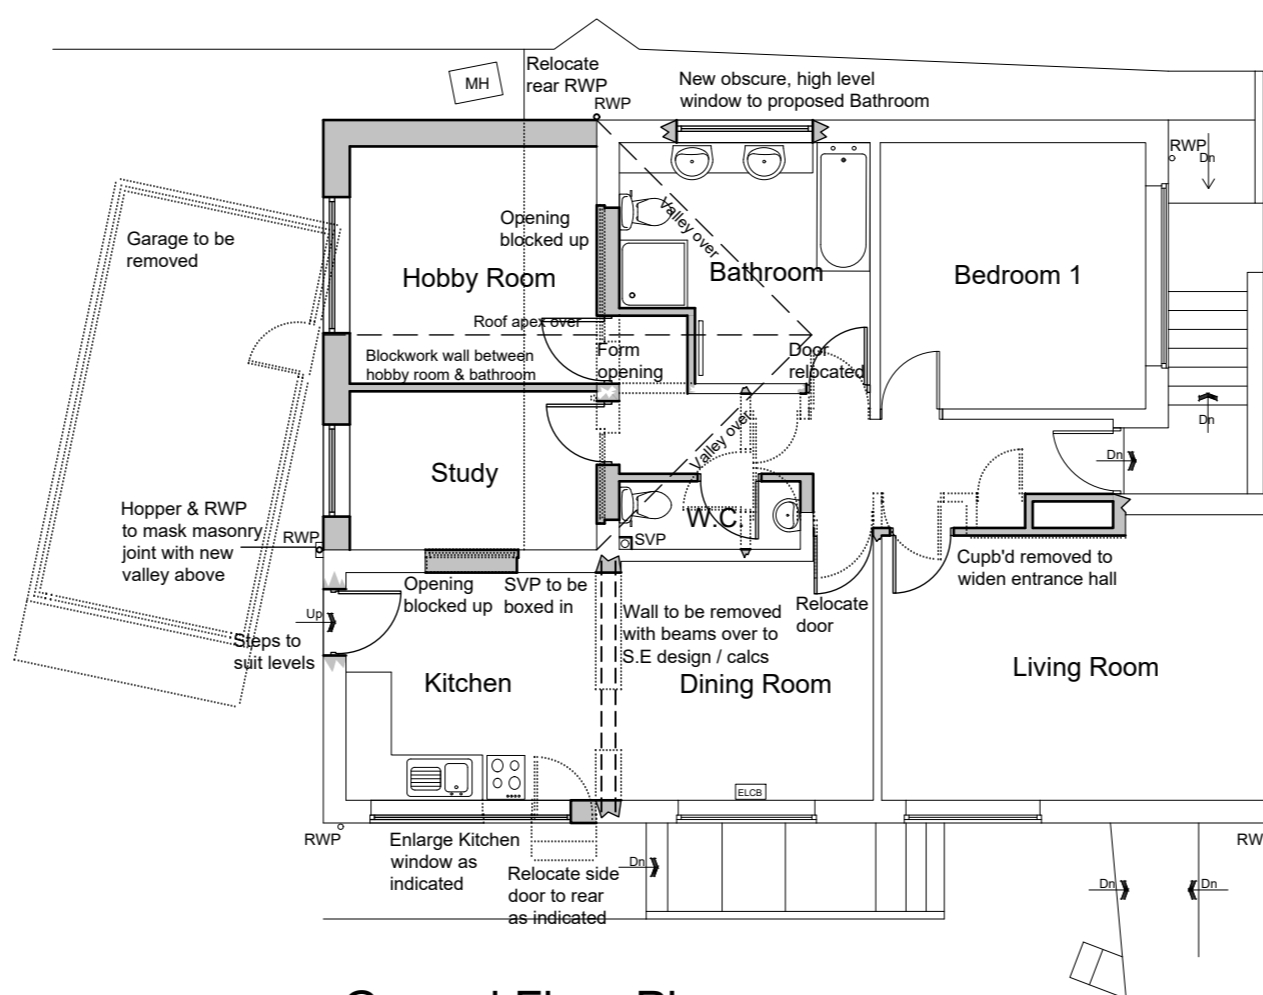


South West Elevation (rear)

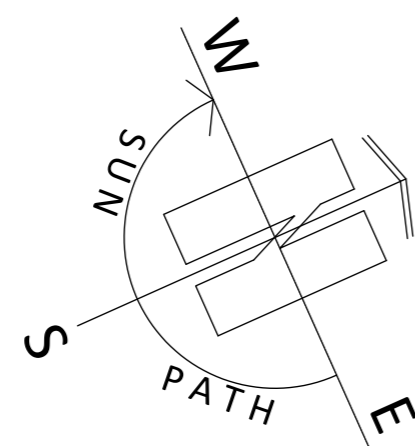

Ground Floor Plan



North East Elevation (front)

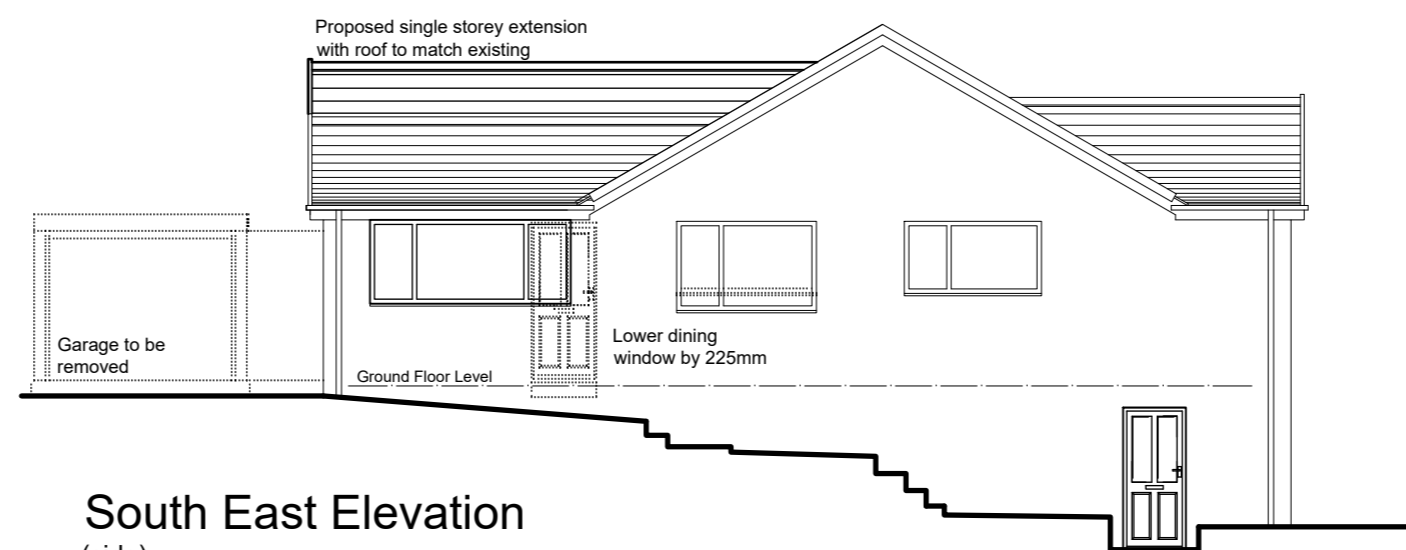

South East Elevation (side)

ARCHITECTURE | PLANNING | DESIGN

Malkin Farm

Brow Lane

Holmfirth

HD9 2RJ

07946872499

[paul@paulmatthewsarchitectural.co.uk](mailto:paul@paulmatthewsarchitectural.co.uk)

[www.paulmatthewsarchitectural.co.uk](http://www.paulmatthewsarchitectural.co.uk)

Company Registration Number: 09898149 – Company Registered in England and Wales

Project

Erection of Extensions and Alterations to Dwelling at, 33 Leyfield Bank, Wooldale, Holmfirth, HD9 1XU

Client

Mr & Mrs. A Howarth

Drawing Title/Issue

General Arrangement as Proposed

scale	date	sheet size	dwg. no.
1:100	02/2025	A2	25/1139/04d

