


# EXISTING REAR ELEVATION



# EXISTING FRONT ELEVATION

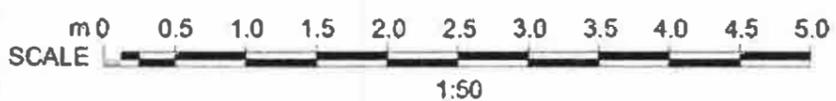

**CONDRON DESIGN CONSULTANTS**

Specialist in Planning, Design and Building Regulation Submissions


Mobile: 07734 669651

Email: [condrondesignconsultants@outlook.com](mailto:condrondesignconsultants@outlook.com)

Condron Design Consultants Ltd  
79 Ash Drive Wardley  
condrondesignconsultants@  
outlook.com  
07734669651

# EXISTING SIDE ELEVATION

7 Shill Bank View  
Wakefield - WF14 0QG  
1:50@A3-MCEXPL02  
Dimensions to be checked  
on site by contractor

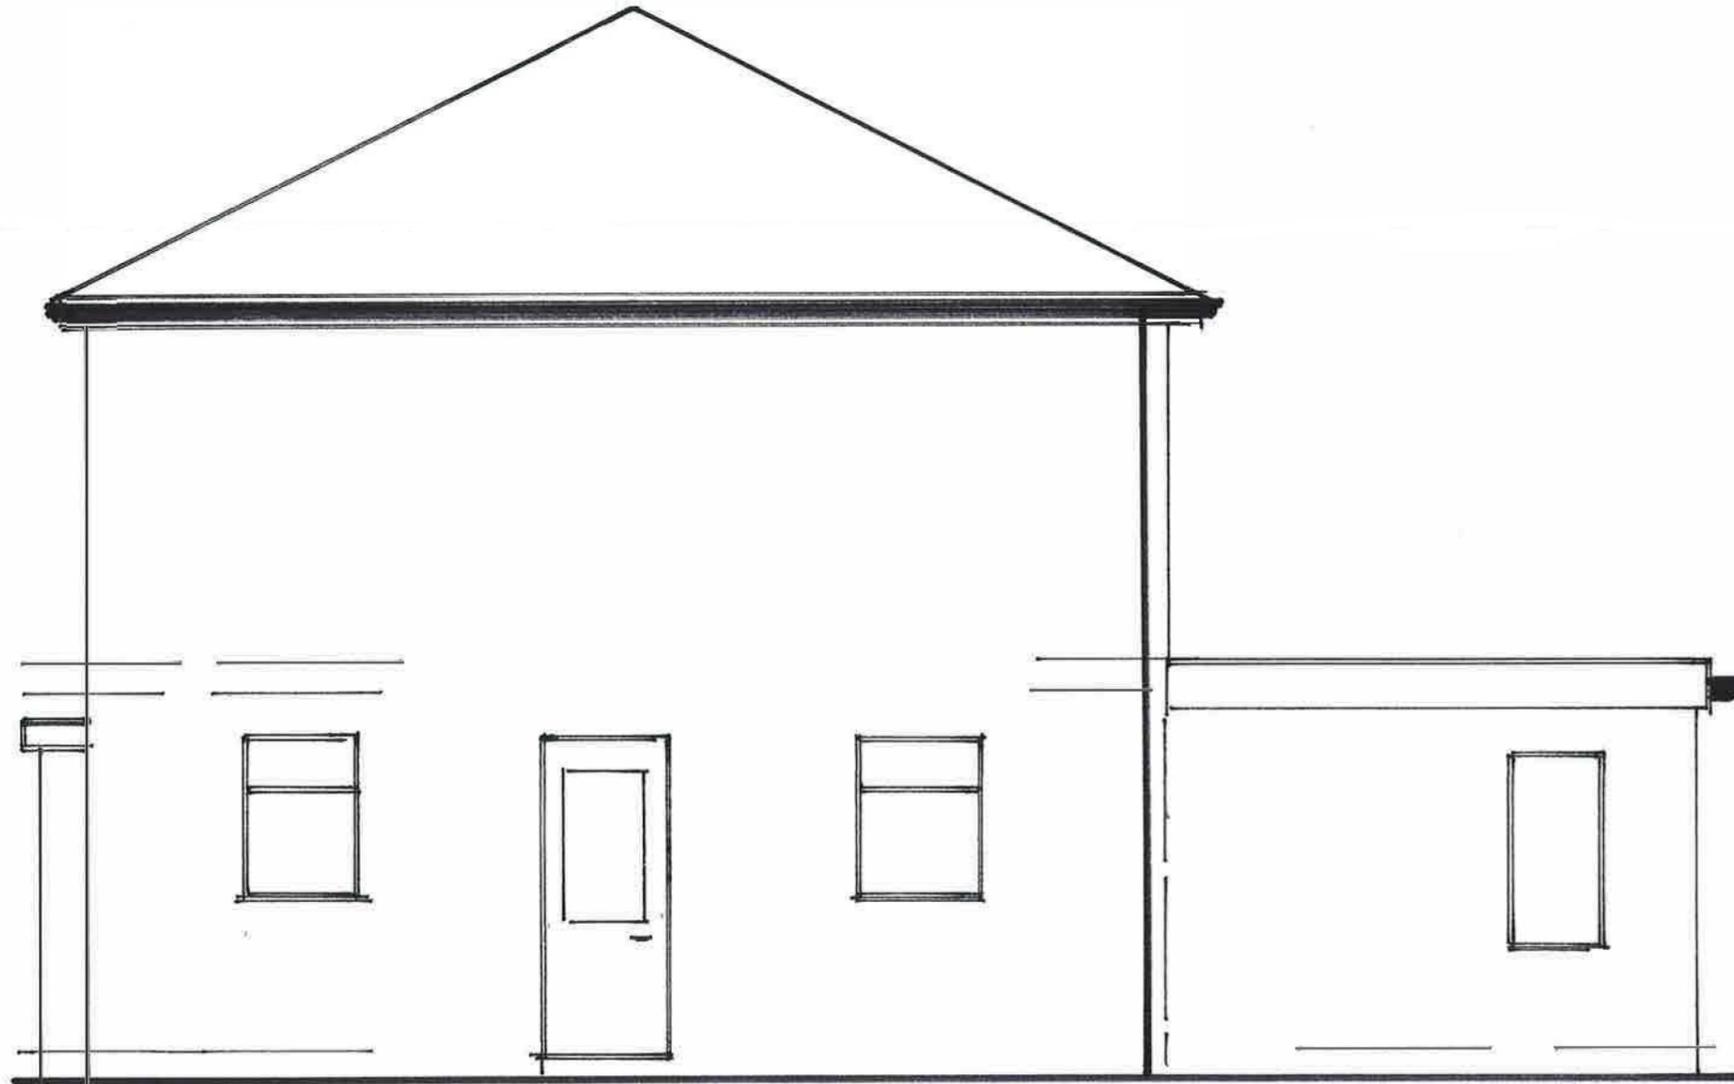

Scale 1:50



**CONDRON DESIGN CONSULTANTS**

Specialist in Planning, Design and Building Regulation Submissions


Mobile: 07734 669651

Email: [Condrondesignconsultants@outlook.com](mailto:Condrondesignconsultants@outlook.com)

Condron Design Consultants Ltd  
79 Ash Drive Wardley  
condrondesignconsultants@  
outlook.com  
07734669651

# EXISTING SIDE ELEVATION

7 Shill Bank View  
Wakefield - WF14 0QG  
1:50@A3-MCEXPL03  
Dimensions to be checked  
on site by contractor

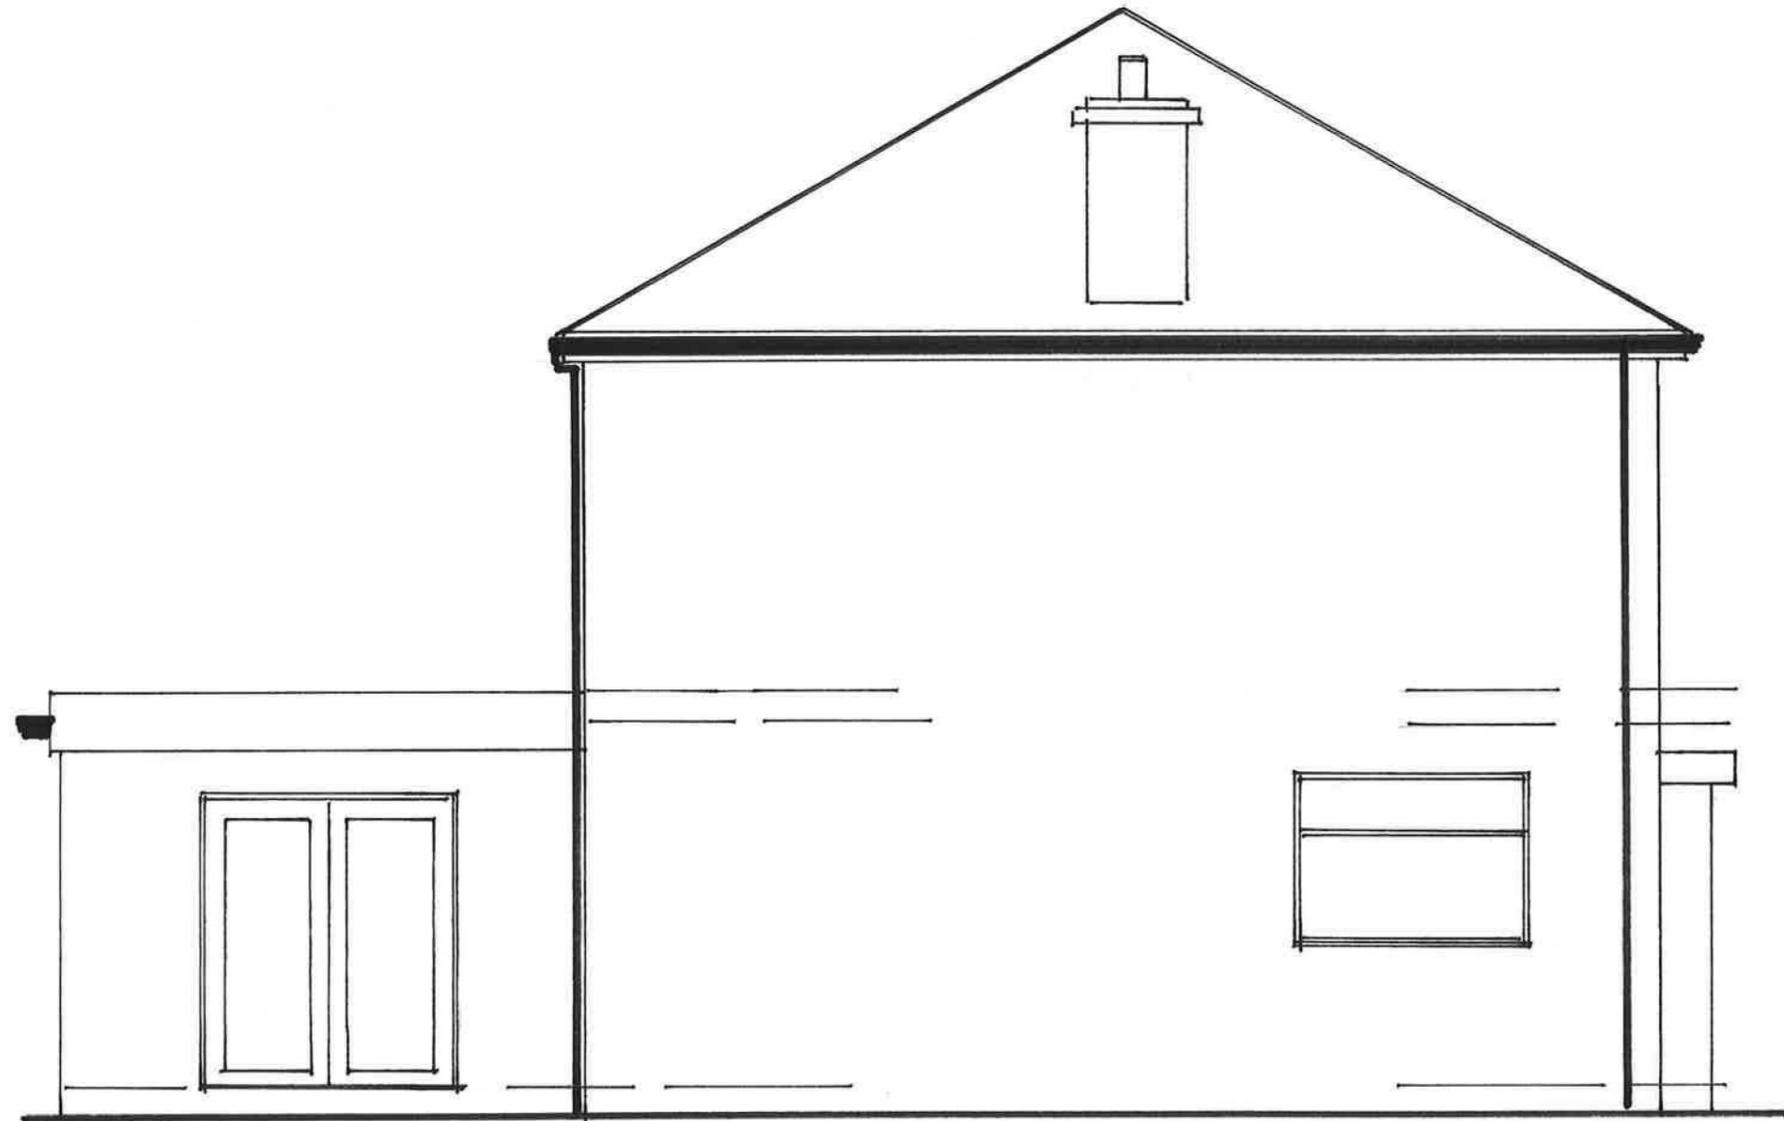

Scale 1:50





**CONDRON DESIGN CONSULTANTS**

Specialist in Planning, Design and Building Regulation Submissions

Mobile: 07734 669651

Email: Condrondesignconsultants@outlook.com

# EXISTING GROUND FLOOR LAYOUT PLAN

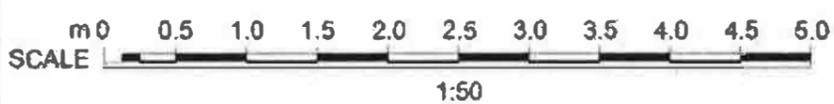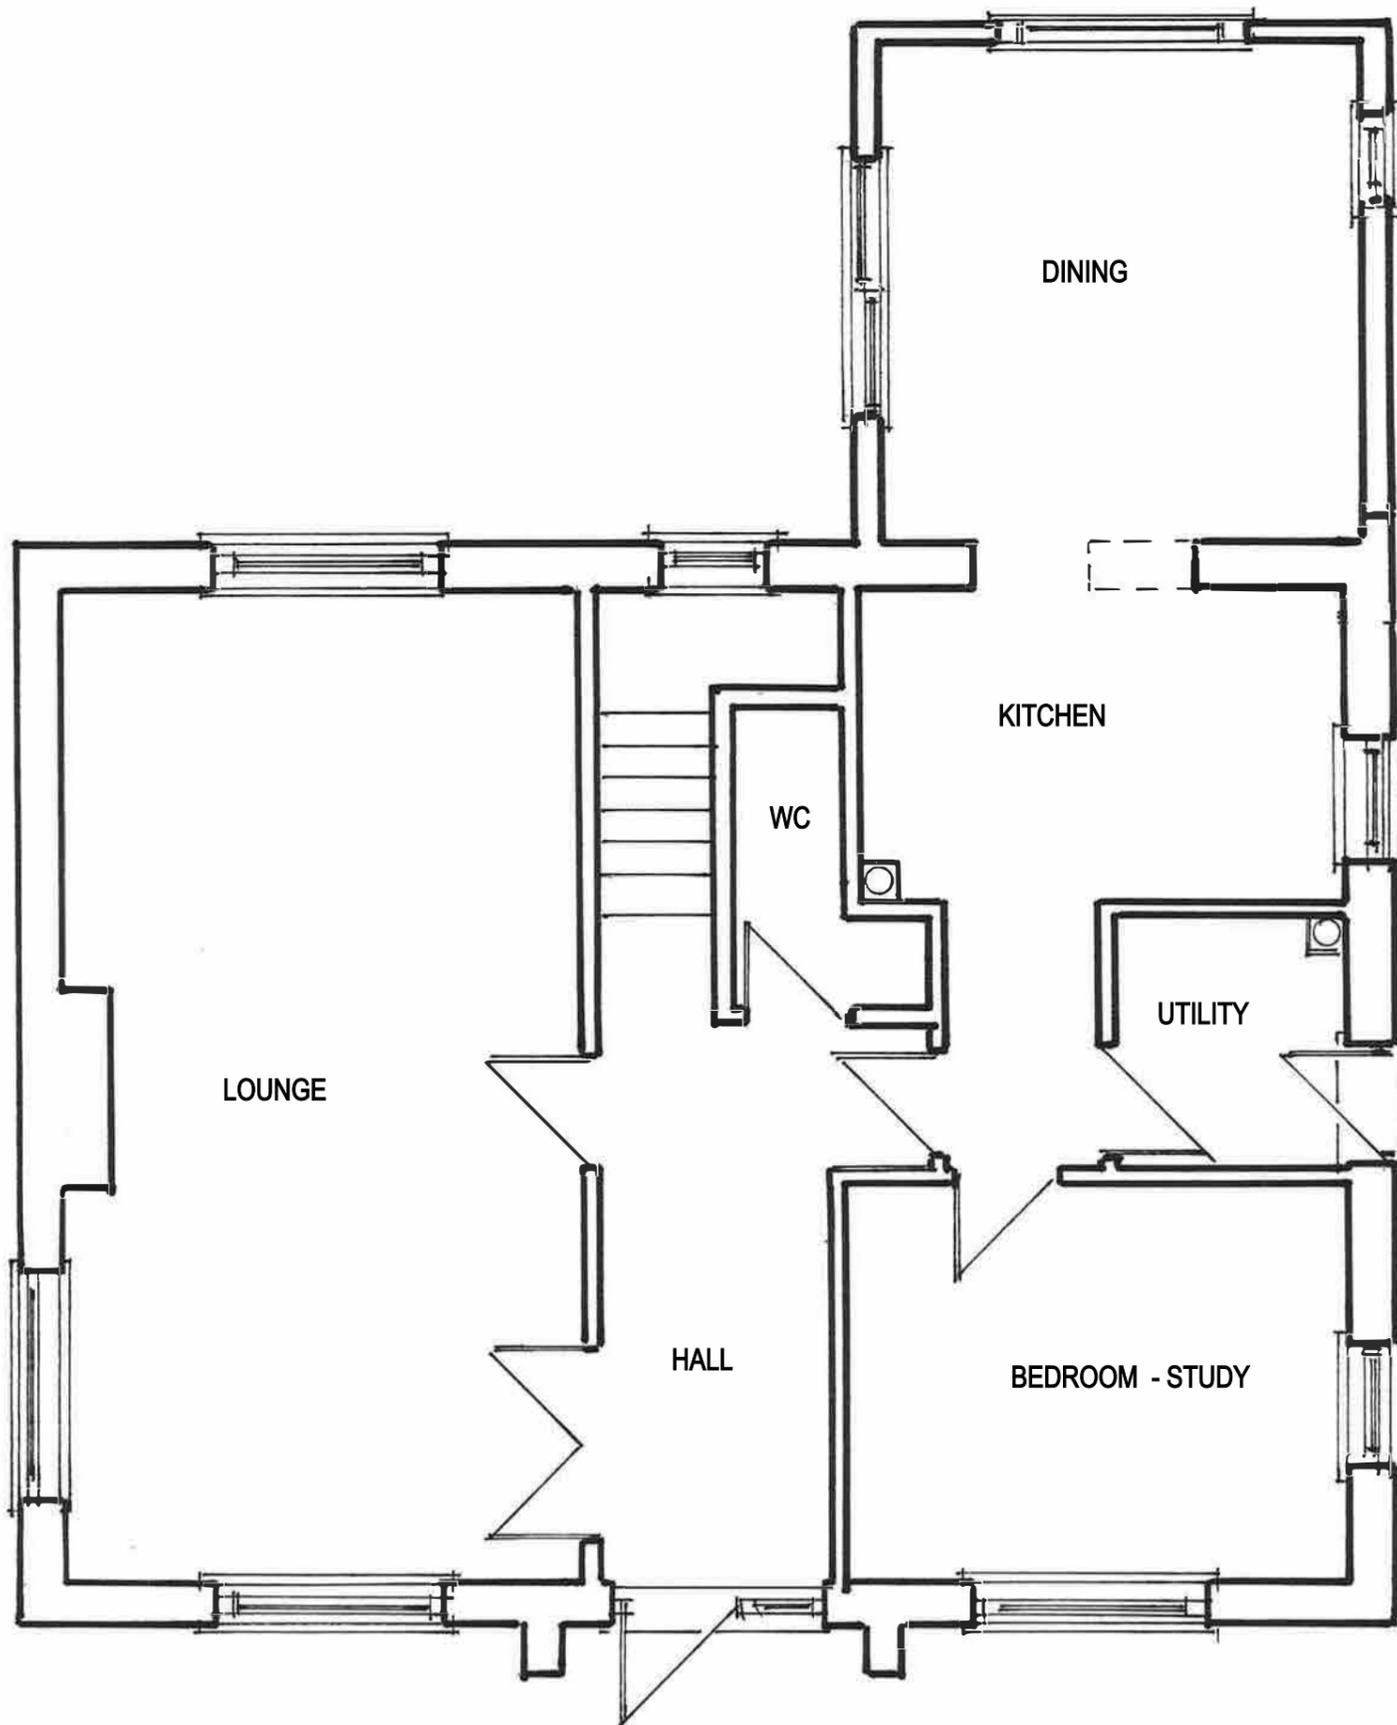



**CONDRON DESIGN CONSULTANTS**

Specialist in Planning, Design and Building Regulation Submissions

Mobile: 07734 669651

Email: [condrondesignconsultants@outlook.com](mailto:condrondesignconsultants@outlook.com)

# EXISTING FIRST FLOOR LAYOUT PLAN

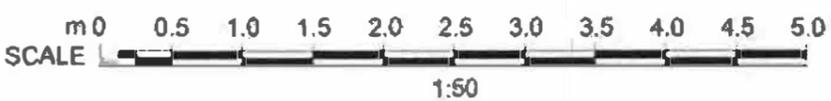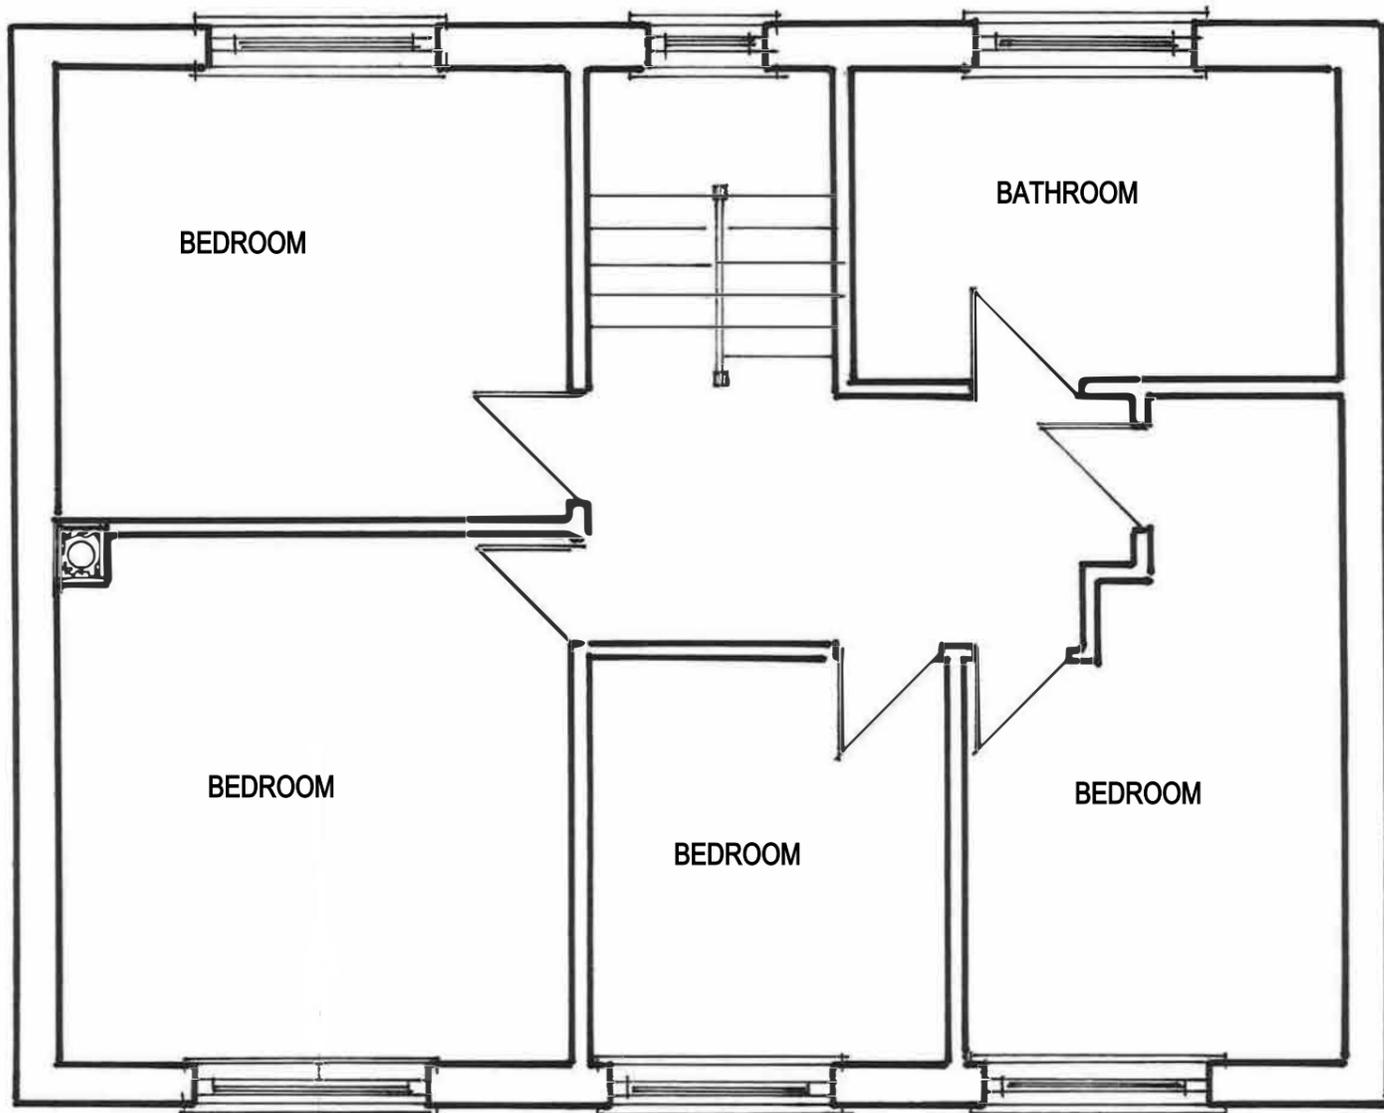

**CONDRON DESIGN CONSULTANTS**

Specialist in Planning, Design and Building Regulation Submissions

Mobile: 07734 669651

Email: [Condrondesignconsultants@outlook.com](mailto:Condrondesignconsultants@outlook.com)