





GROUND FLOOR  
AS PROPOSED - OPTION 2  
1:100

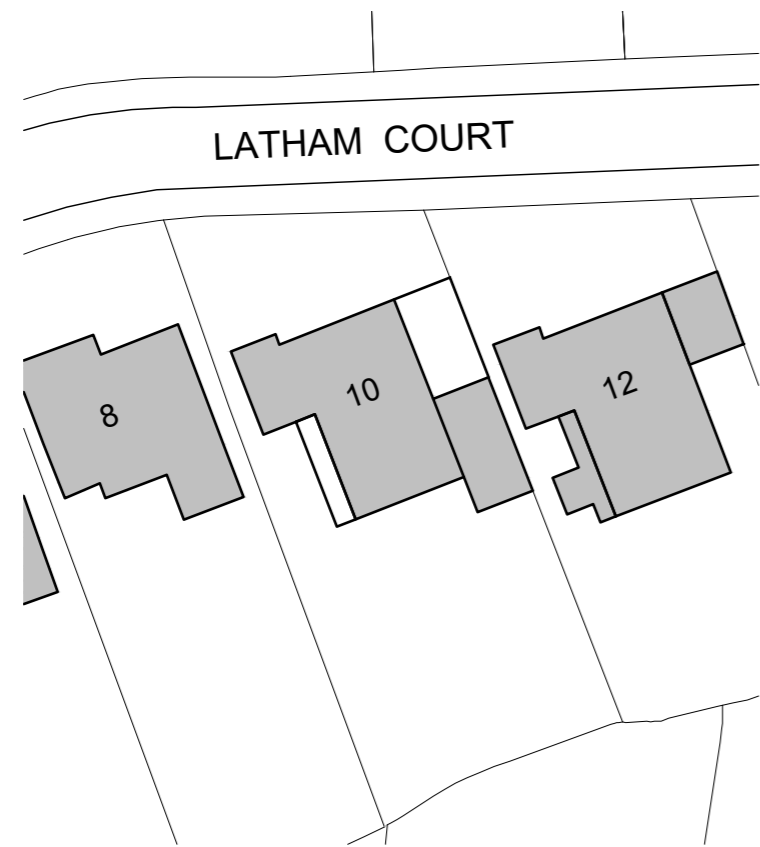


SITE PLAN  
AS PROPOSED  
1:500




NORTH ELEVATION  
AS PROPOSED  
1:100

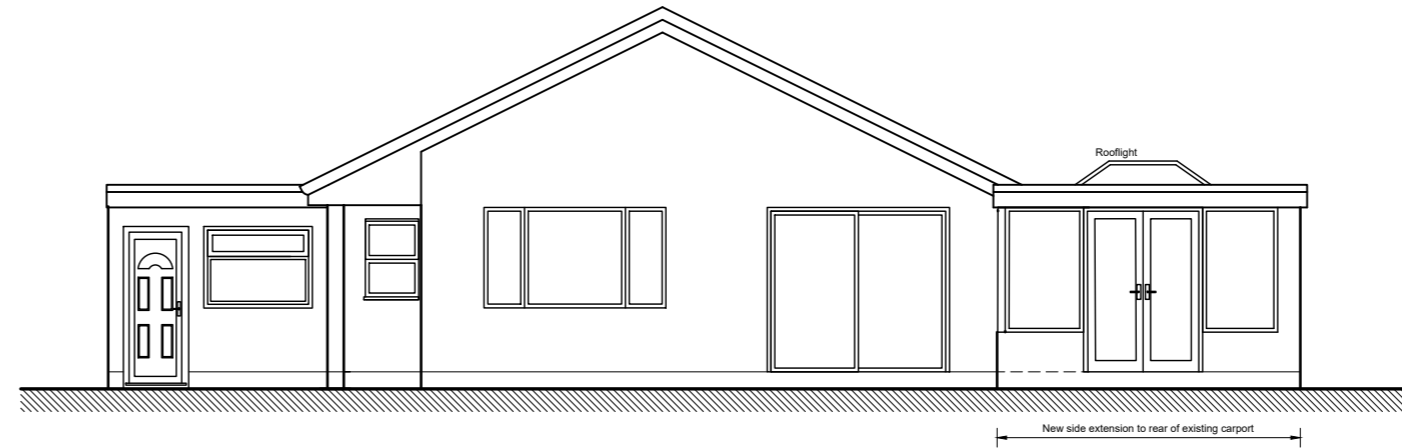

SOUTH ELEVATION  
AS PROPOSED  
1:100

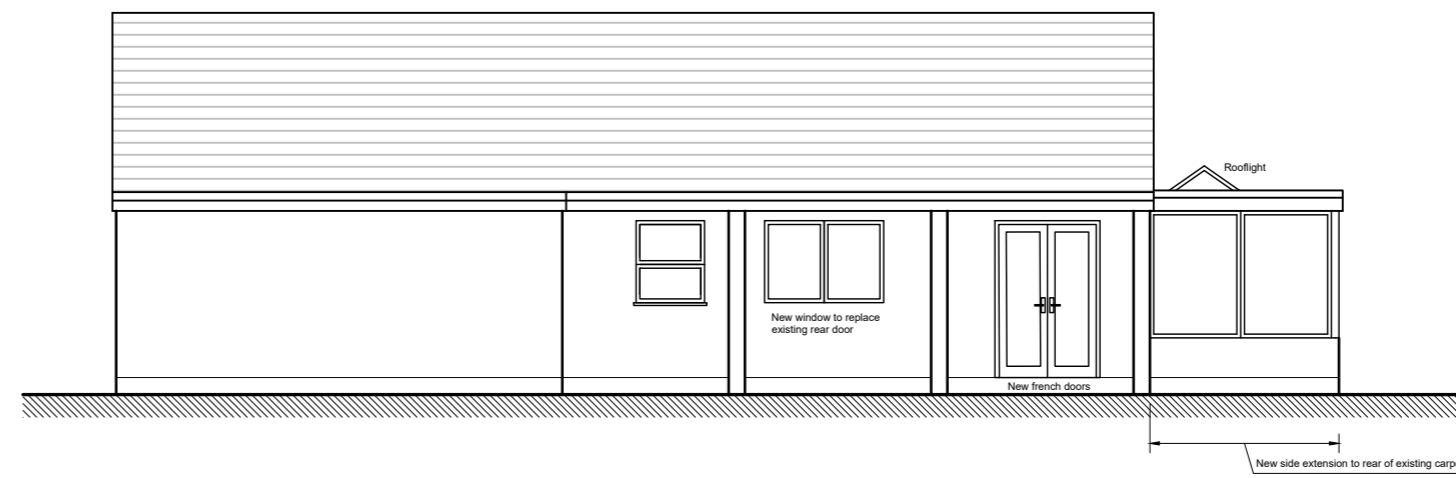

WEST ELEVATION  
AS PROPOSED  
1:100

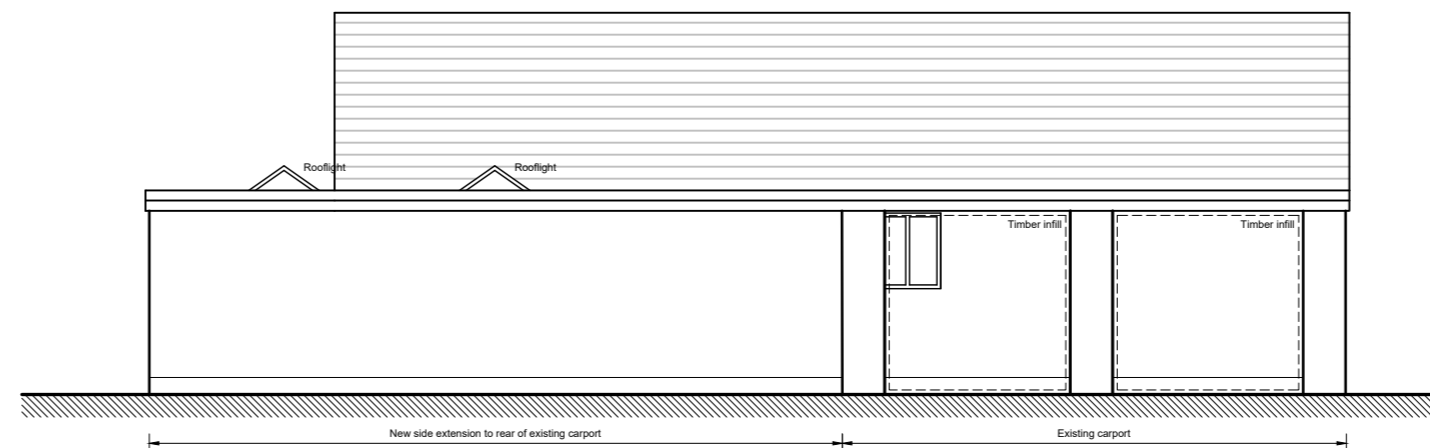

EAST ELEVATION  
AS PROPOSED  
1:100

Applicant: Mr & Mrs Stoker  
Address: 10 Latham Court  
Gomersal  
BD19 4DE  
Drawing: As Proposed  
Drawing No: PR01 (A2)