




Existing First Floor Layout  
Scale 1:50

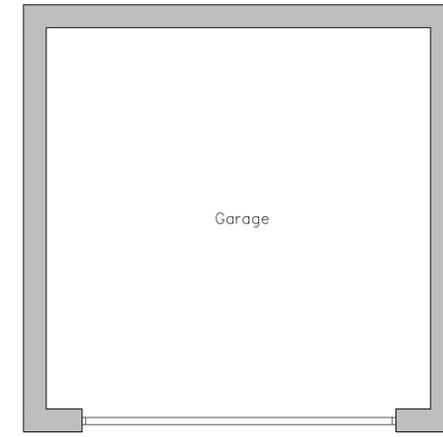

Existing Garage Layout  
Scale 1:50

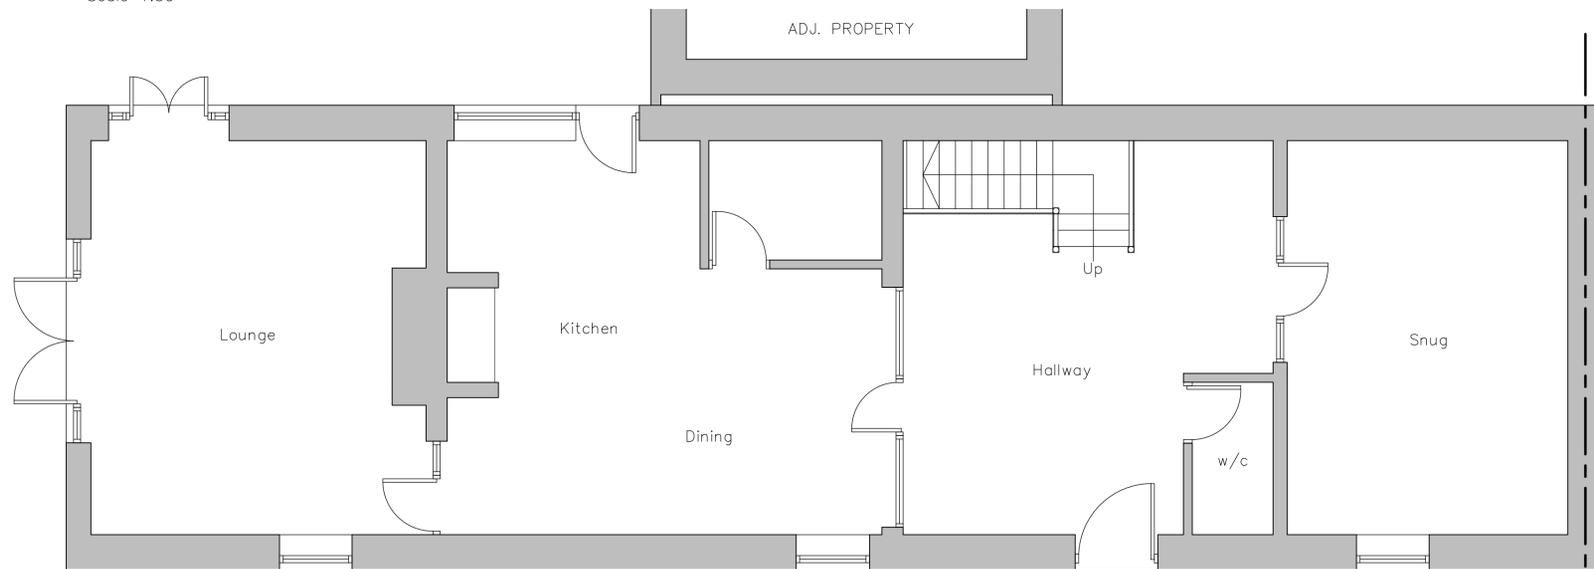


Existing Ground Floor Layout  
Scale 1:50

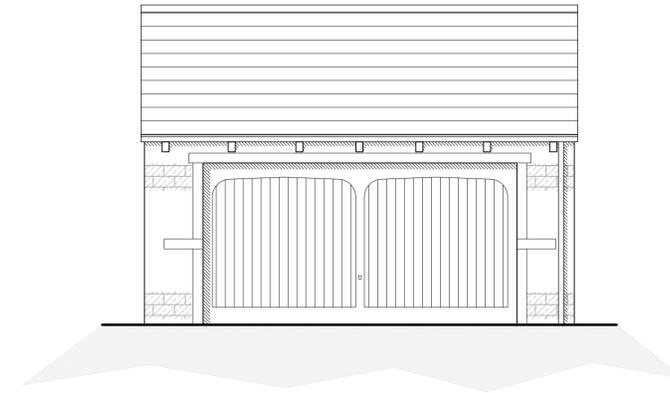

Existing Garage South East Facing Front Elevation  
Scale 1:50



Existing North West Facing Rear Elevation  
Scale 1:50

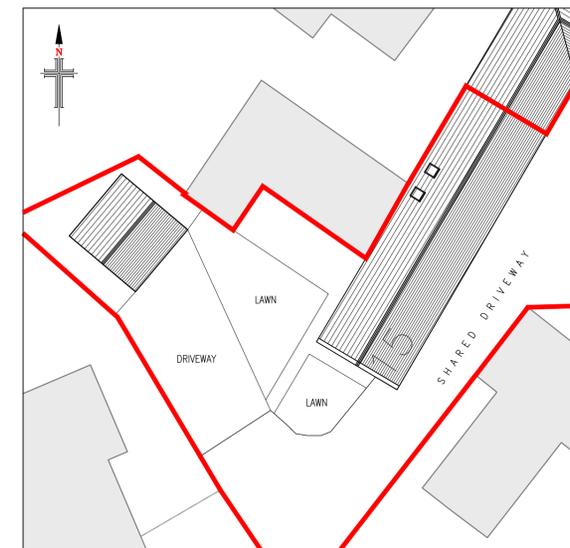

Existing Site Layout  
Scale 1:250

**NOTES**

1. No dimensions to be scaled. IF IN DOUBT ASK.
2. All dimensions must be checked and verified on site by the Contractor prior to the commencement of works and Hinchliffe Architecture & Design Ltd. to be notified of any discrepancies.
3. The copyright of these drawings remains the property of Hinchliffe Architecture & Design Ltd. They must not be reproduced in any way without prior written consent from the originator (Hinchliffe Architecture & Design Ltd.)

EXISTING MATERIALS	
• WALLS	- NATURAL COURSED STONE
• ROOF	- STONE SLATE
• DOORS	- PVCu
• WINDOWS	- PVCu
• RAINWATER GOODS	- BLACK PVCu

Rev.	Date	Description
A	01/03/25	FIRST ISSUE

Status: **PLANNING**

**hinchliffe**  
architecture & design

Hinchliffe A&D  
24 Carr View Road  
Huddersfield  
HD8 8XW  
01484 620 764  
info@hinchliffe-architecture.co.uk  
www.hinchliffe-architecture.co.uk

Client: **MR & MRS MORAN**

Project: **15 MULBERRY BARN  
PARK HEAD LANE  
BIRDSEDGE  
HUDDERSFIELD  
HD8 8XW**

Drawing Title: **EXISTING FLOOR PLANS,  
ELEVATIONS & SITE LAYOUT**

Scale (at A1)	Date
AS SHOWN	MAR' 2025

Drg. no.	Rev.
303-25-PL01	A