



Proposed First Floor Layout
Scale 1:50




Proposed Ground Floor Layout
Scale 1:50

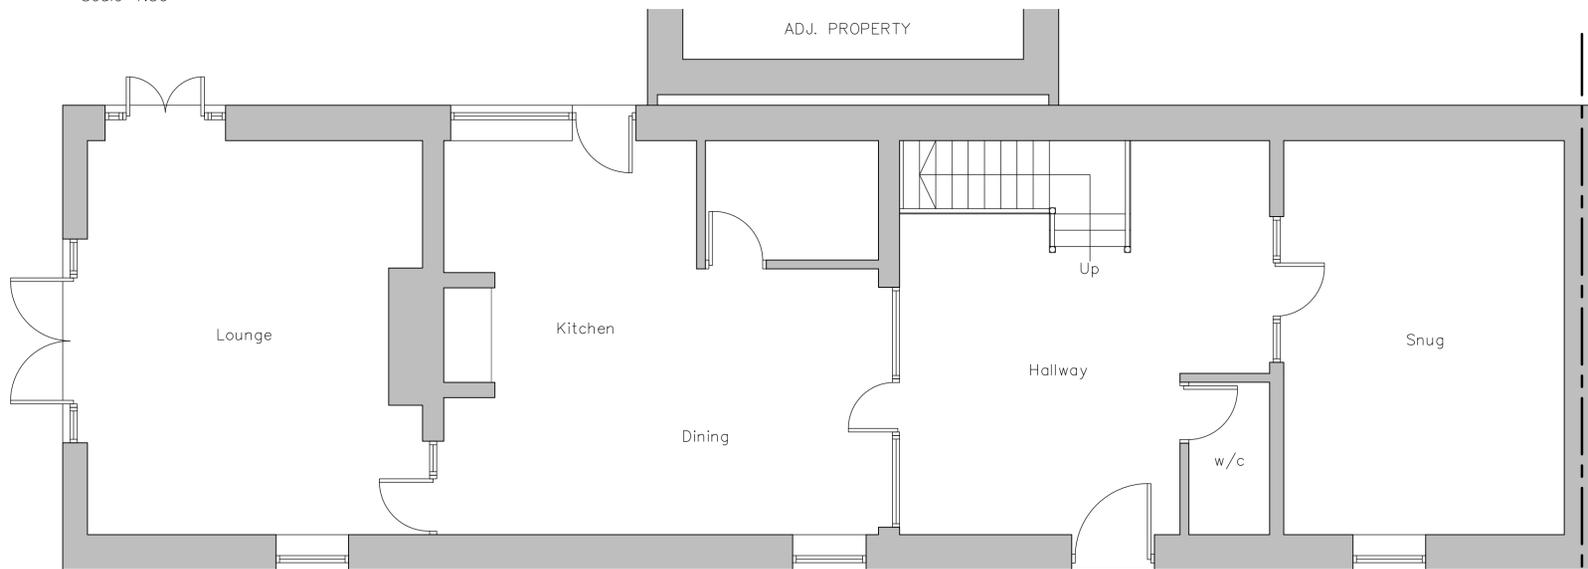


Proposed North West Facing Rear Elevation
Scale 1:50

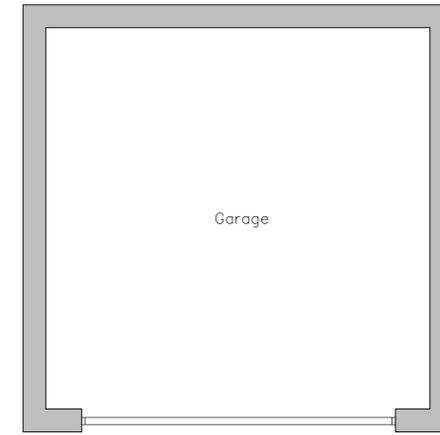

Proposed Garage Layout
Scale 1:50

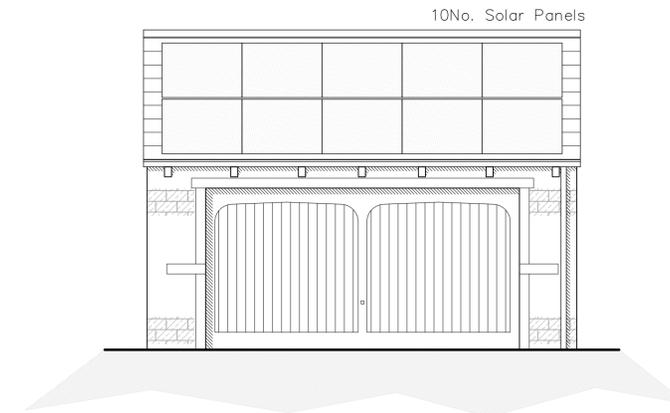

Proposed Garage South East Facing Front Elevation
Scale 1:50

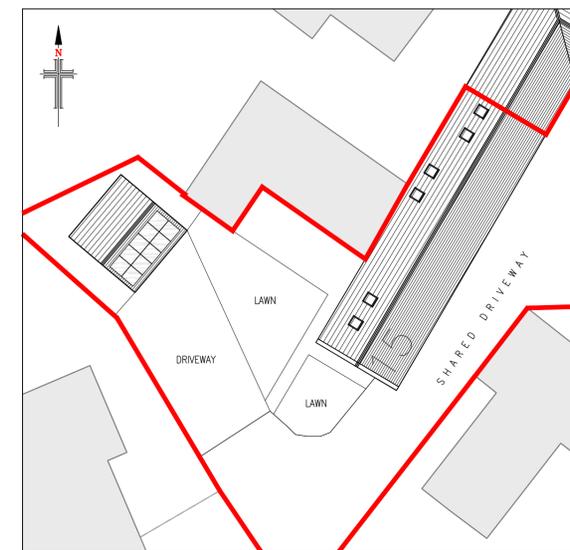

Proposed Site Layout
Scale 1:250

NOTES

1. No dimensions to be scaled. IF IN DOUBT ASK.
2. All dimensions must be checked and verified on site by the Contractor prior to the commencement of works and Hinchliffe Architecture & Design Ltd. to be notified of any discrepancies.
3. The copyright of these drawings remains the property of Hinchliffe Architecture & Design Ltd. They must not be reproduced in any way without prior written consent from the originator (Hinchliffe Architecture & Design Ltd.)

PROPOSED MATERIALS (ALL AS EXISTING)

- WALLS - NATURAL COURSED STONE
- ROOF - STONE SLATE
- DOORS - PVCu
- WINDOWS - PVCu
- RAINWATER GOODS - BLACK PVCu

B	01/02	CLIENT AMENDMENTS
A	01/02	FIRST ISSUE
Rev.	Date	Description

Status: **PLANNING**

hinchliffe architecture & design
 Hinchliffe A&D
 24 Carr View Road
 Hipsworth
 Huddersfield
 HD8 8XW
 01484 620 762
 info@hinchliffe-architecture.co.uk
 www.hinchliffe-architecture.co.uk

Client: **MR & MRS MORAN**

Project: **15 MULBERRY BARN
 PARK HEAD LANE
 BIRDSEDGE
 HUDDERSFIELD
 HD8 8XW**

Drawing Title: **PROPOSED FLOOR PLANS,
 ELEVATIONS & SITE LAYOUT**

Scale (at A1)	Date
AS SHOWN	MAR' 2025

Dwg. no.	Rev.
303-25-PL02	B