




\* NB: SURVEY AND PLANS PREPARED BY OTHERS PMA HOLDS NO RESPONSIBILITY FOR DRAWING ACCURACY

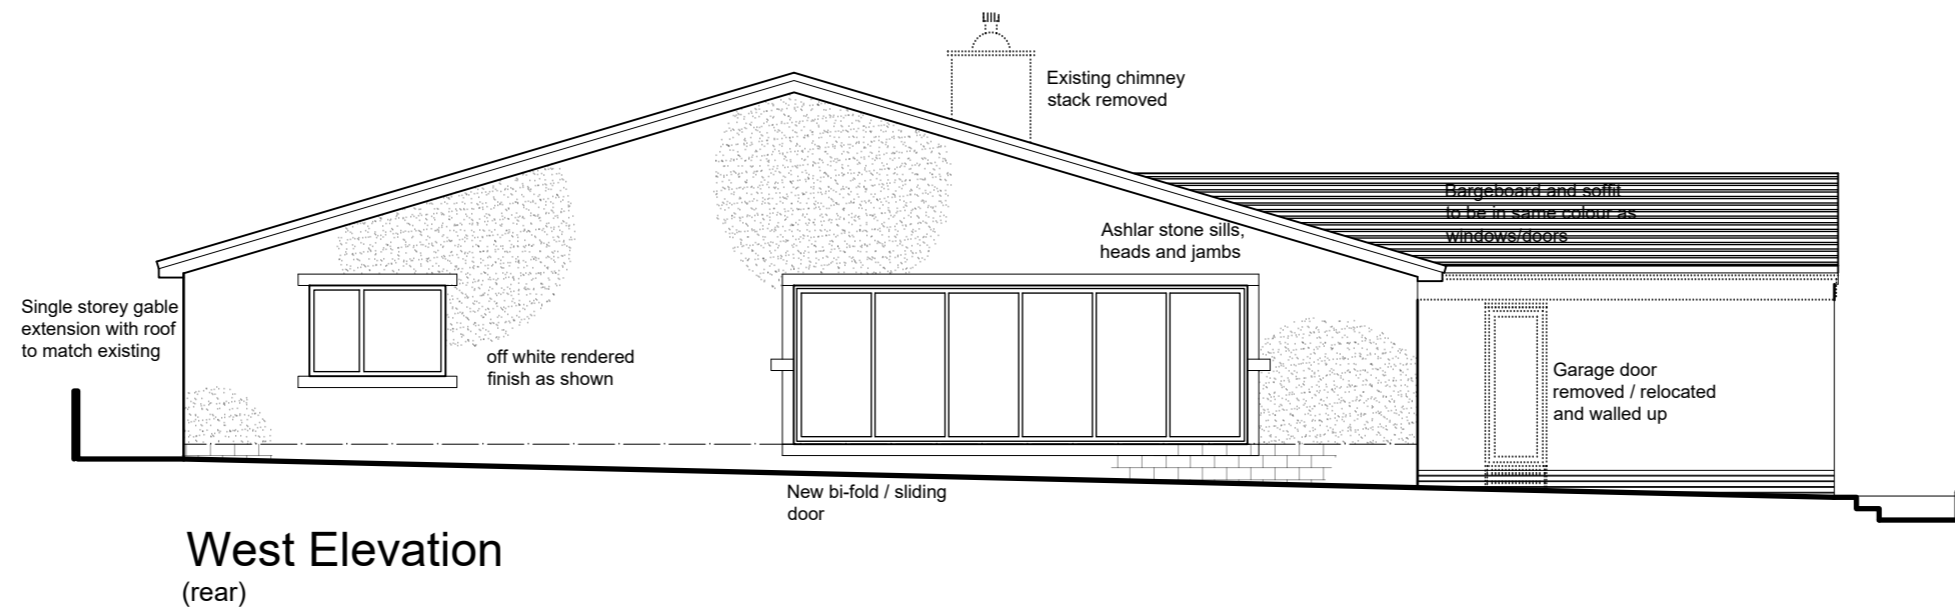


West Elevation  
(rear)

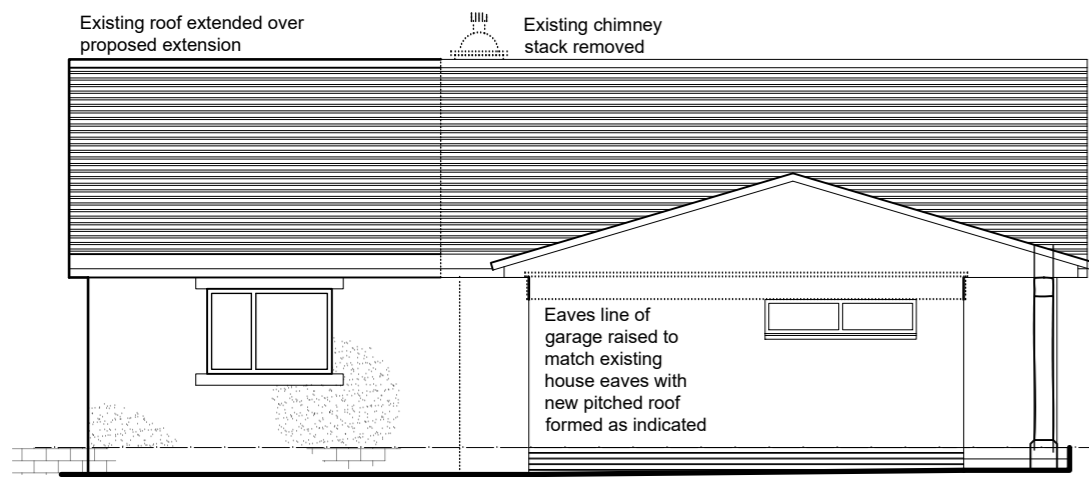


South Elevation  
(side)

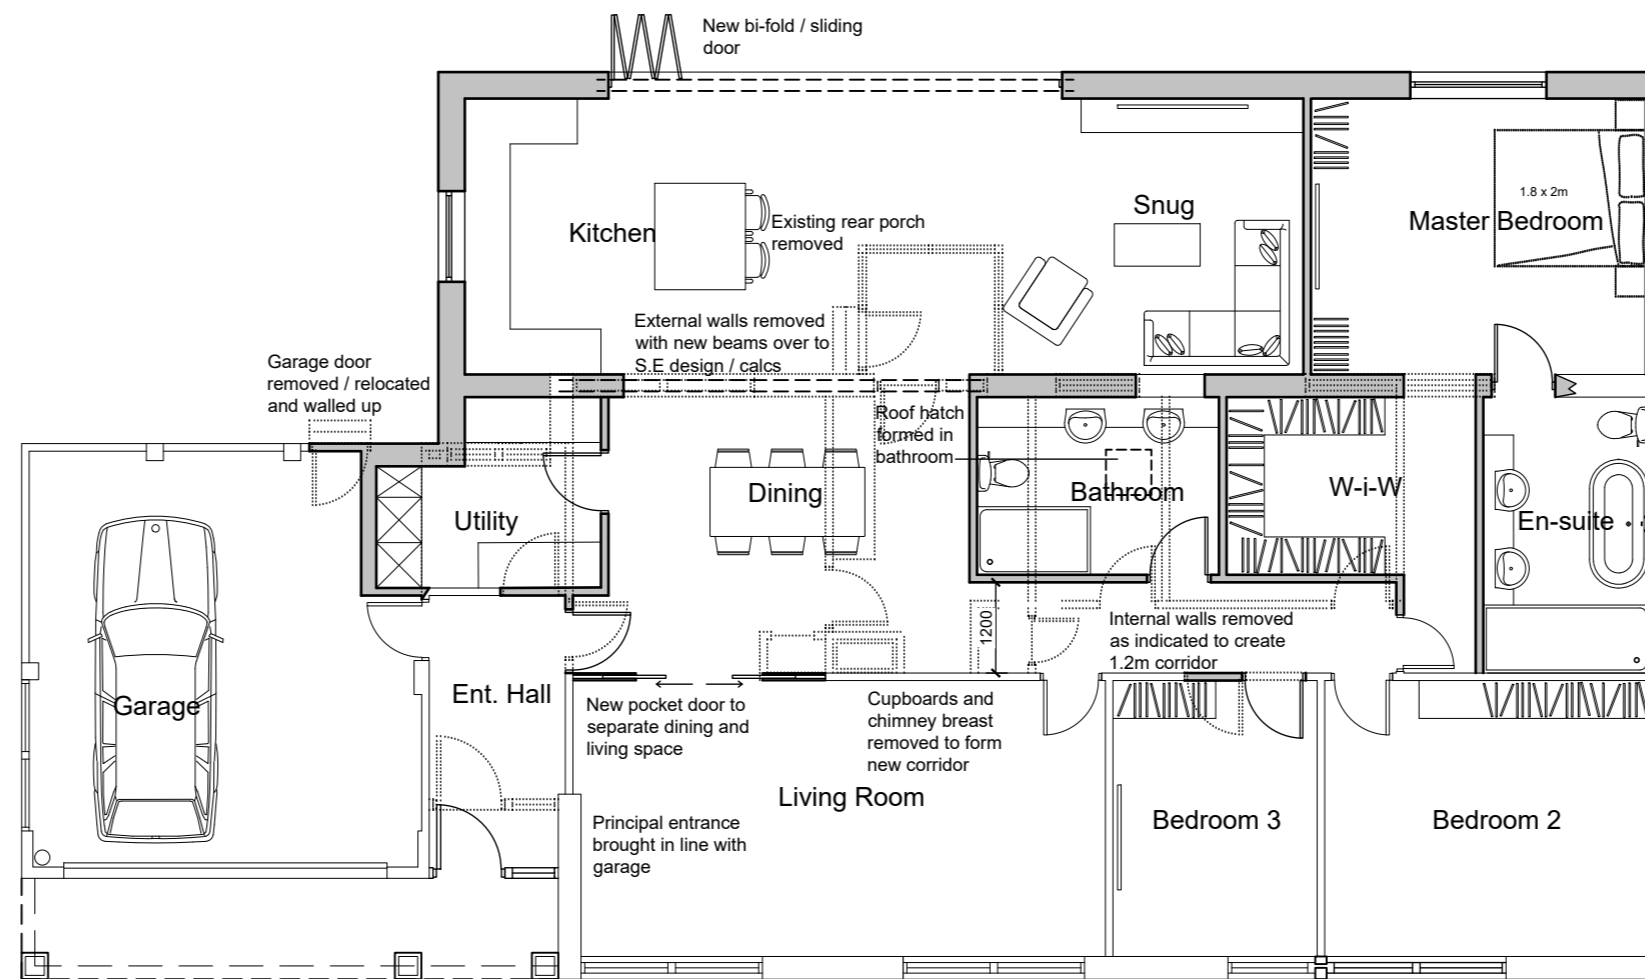


Ground Floor Plan

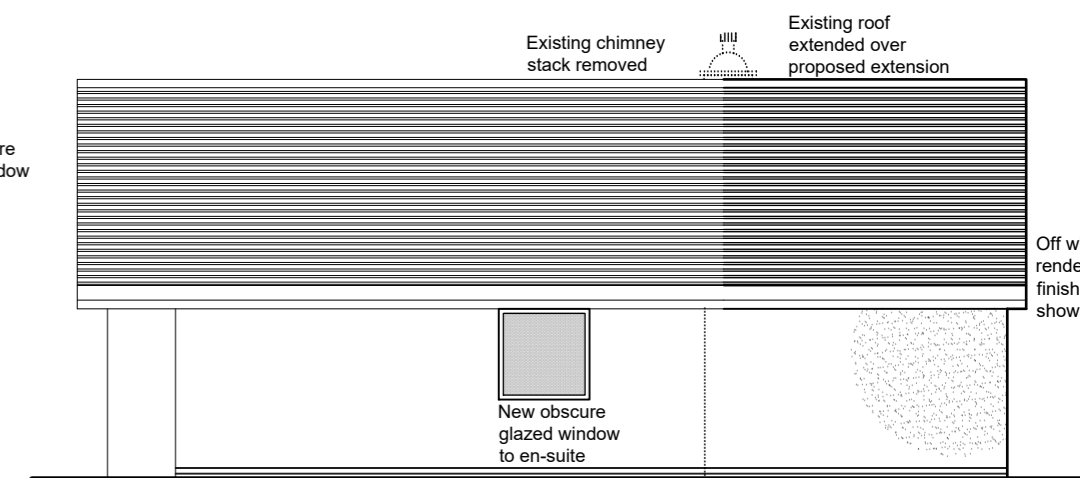

North Elevation  
(side)

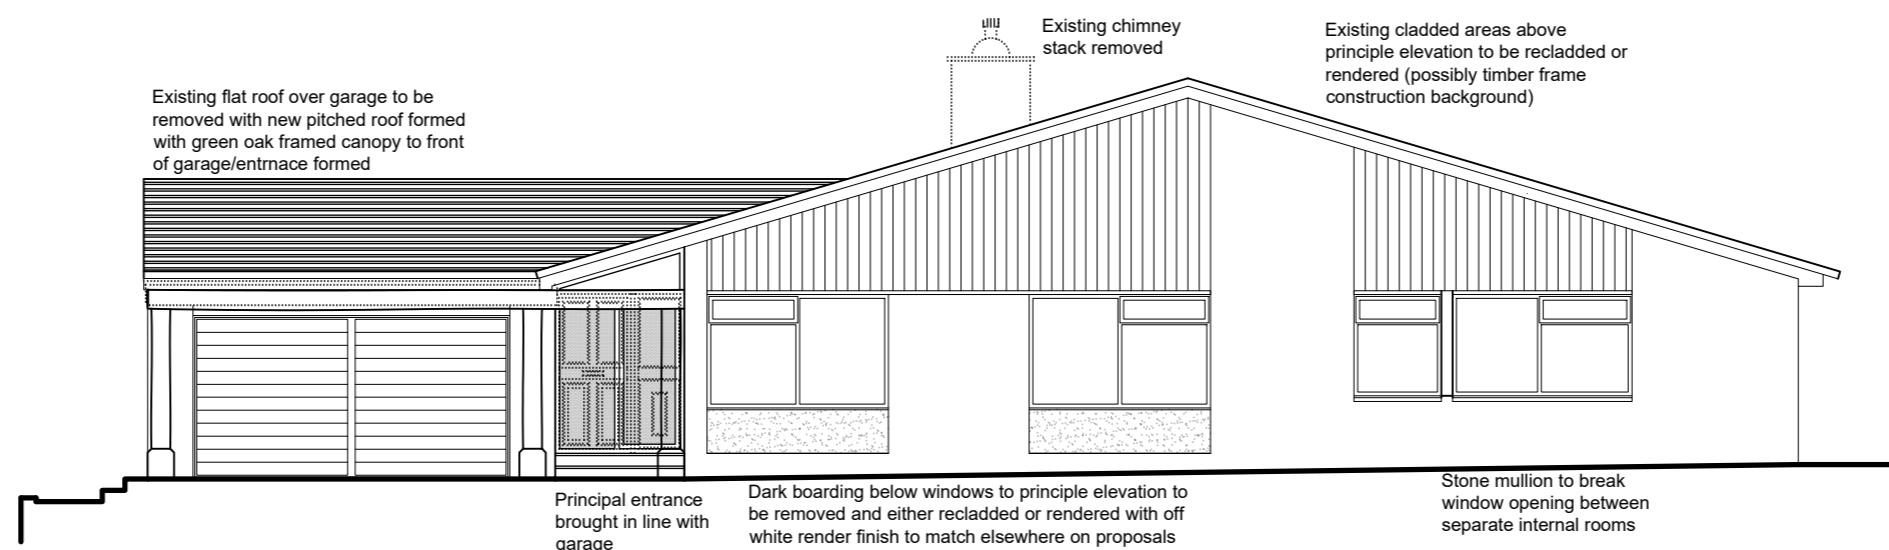

East Elevation  
(front)

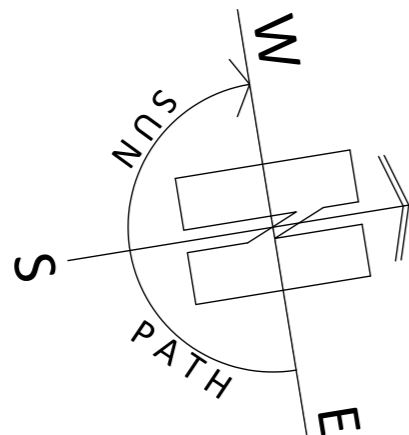

ARCHITECTURE | PLANNING | DESIGN

Malkin Farm  
Brow Lane  
Holmfirth  
HD9 2RJ  
07946872499  
[paul@paulmatthewsarchitectural.co.uk](mailto:paul@paulmatthewsarchitectural.co.uk)  
[www.paulmatthewsarchitectural.co.uk](http://www.paulmatthewsarchitectural.co.uk)

Company Registration Number: 09898149 – Company Registered in England and Wales

Project  
Modernisation, Alterations and Erection of Single Storey Extensions to Dwelling at, 7 Park Avenue, Shelley, Huddersfield, HD8 8JG

Client  
Mr T Langley

Drawing Title/Issue  
General Arrangement as Proposed

scale date sheet size dwg. no.  
1:100 02/2025 A2 25/1130/04d