


(20) Heritage Scoping General Notes & Key

Heritage Significance Key

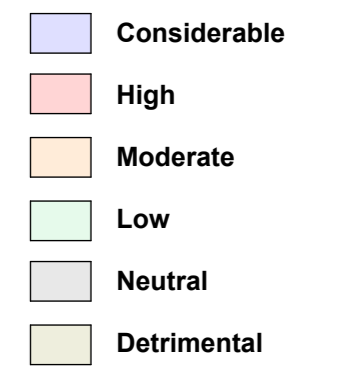

Drawings to be read in conjunction with the following drawing packages.

- Discussion Plans
L054-AHR-20-22-02-D-20010 - Ground & Mezzanine Floor Demolition Plan
L054-AHR-20-22-02-D-20011 - First Floor Demolition Plan
L054-AHR-20-22-02-D-20012 - Second Floor Demolition Plan
L054-AHR-20-22-02-D-20013 - Third Floor Demolition Plan
L054-AHR-20-22-02-D-20014 - Fourth Floor Demolition Plan
L054-AHR-20-22-02-D-20015 - Basement Level Demolition Plan
L054-AHR-20-22-02-D-20016 - Proposed Ground Floor Demolition Plan
L054-AHR-20-22-02-D-20017 - Roof Level Demolition Plan

- Proposed Plans
L054-AHR-20-22-02-D-20018 - Proposed Ground Floor Plan (Planning)
L054-AHR-20-22-02-D-20019 - Proposed Mezzanine Floor Plan (Planning)
L054-AHR-20-22-02-D-20020 - Proposed First Floor Plan (Planning)
L054-AHR-20-22-02-D-20021 - Proposed Second Floor Plan (Planning)
L054-AHR-20-22-02-D-20022 - Proposed Third Floor Plan (Planning)
L054-AHR-20-22-02-D-20023 - Proposed Fourth Floor Plan (Planning)
L054-AHR-20-22-02-D-20024 - Proposed Basement Floor Plan (Planning)
L054-AHR-20-22-02-D-20025 - Proposed Roof Plan (Planning)

- Refurbishment Strategy Drawings
L054-AHR-20-BA-D-20026 - Ground Floor Reception - Refurbishment Strategy
L054-AHR-20-BA-D-20027 - Ground Floor Reception Elevators - Refurbishment Strategy
L054-AHR-20-BA-D-20028 - Conference Room - Refurbishment Strategy
L054-AHR-20-BA-D-20029 - Former Dining Room - Refurbishment Strategy
L054-AHR-20-BA-D-20030 - Former Signage Room - Refurbishment Strategy

- Interior Design Strategy
L054-AHR-20-22-02-T-09001 - Interior Design Strategy

Table for X40 Stair 1, detailing description, determination, and works for floor, ceiling, walls, doors, and windows.

Table for X42 Lift, detailing description, determination, and works for floor, ceiling, walls, doors, and windows.

Table for X45 Circ, detailing description, determination, and works for floor, ceiling, walls, doors, and windows.

Table for X43 Unsurveyed, detailing description, determination, and works for floor, ceiling, walls, doors, and windows.

Table for X44 Circ, detailing description, determination, and works for floor, ceiling, walls, doors, and windows.

Table for X46 Store, detailing description, determination, and works for floor, ceiling, walls, doors, and windows.

Table for X46 Stair 6, detailing description, determination, and works for floor, ceiling, walls, doors, and windows.

Table for X47 En-Suite, detailing description, determination, and works for floor, ceiling, walls, doors, and windows.

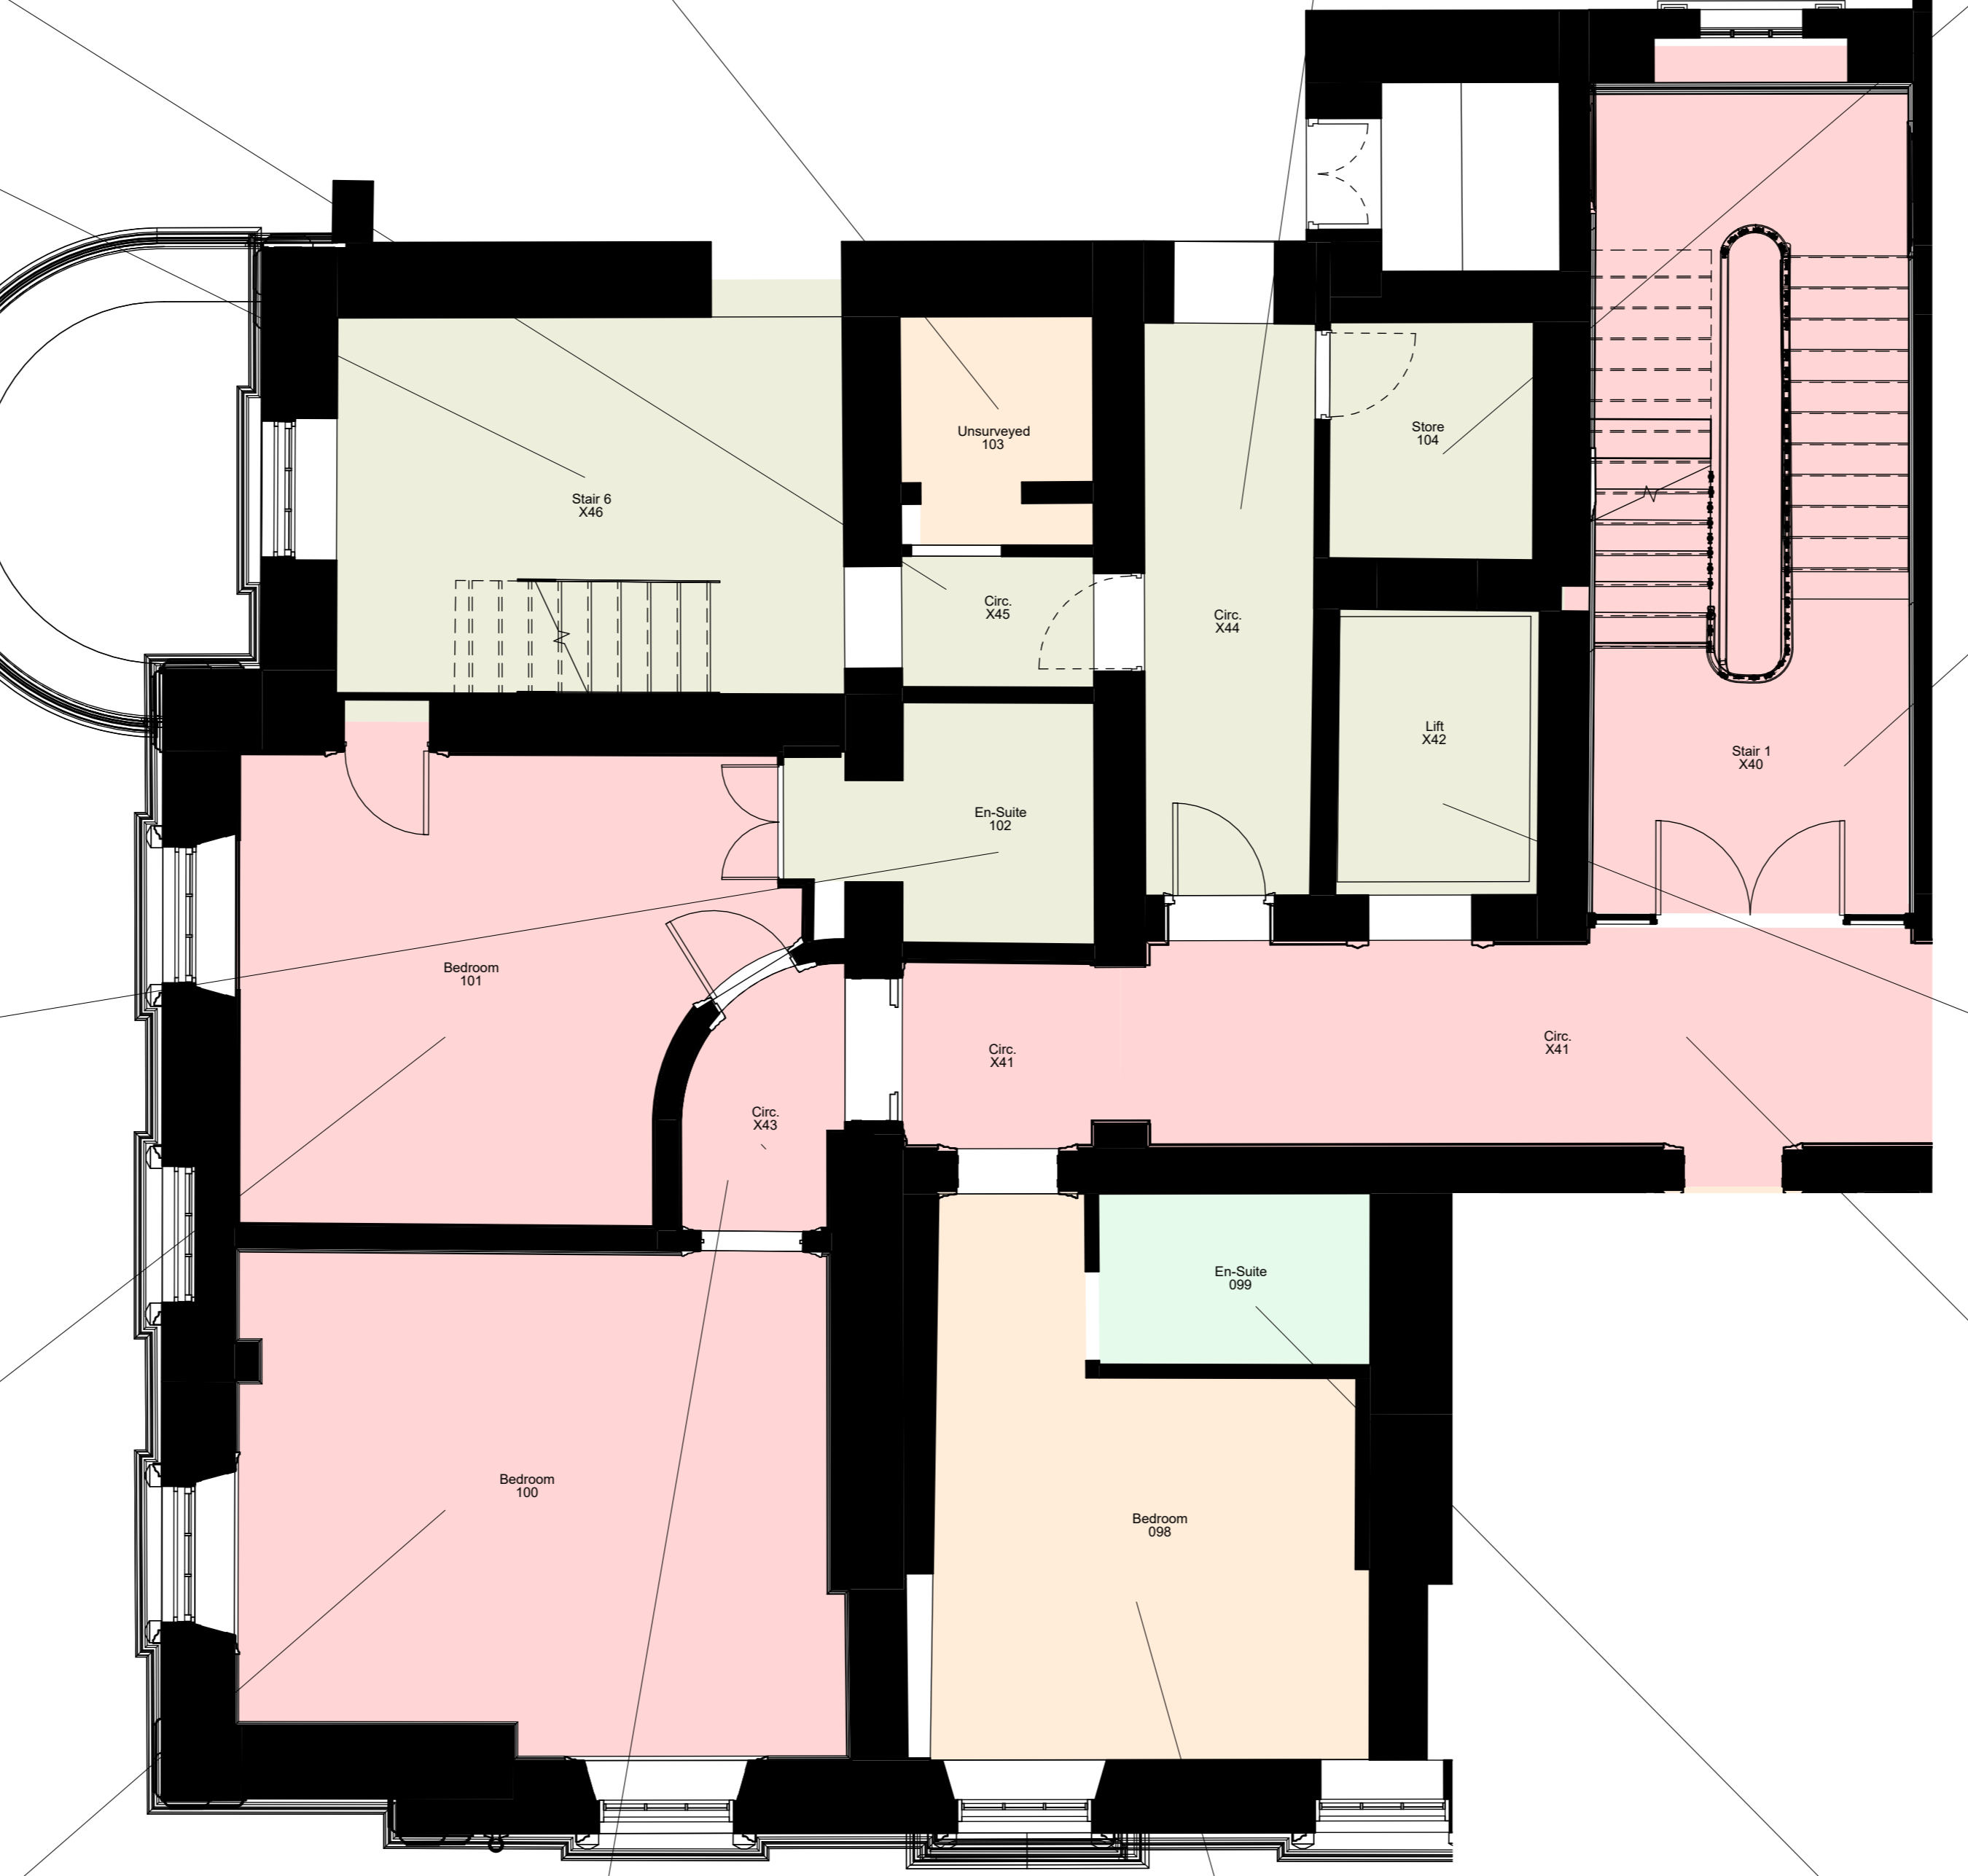


Table for X48 Bedroom, detailing description, determination, and works for floor, ceiling, walls, doors, and windows.

Table for X49 Bedroom, detailing description, determination, and works for floor, ceiling, walls, doors, and windows.

Table for X43 Circ, detailing description, determination, and works for floor, ceiling, walls, doors, and windows.

Table for X98 Bedroom, detailing description, determination, and works for floor, ceiling, walls, doors, and windows.

Table for X99 En-Suite, detailing description, determination, and works for floor, ceiling, walls, doors, and windows.

Table for X41 Circ, detailing description, determination, and works for floor, ceiling, walls, doors, and windows.

Revision table with columns for Rev, Description, Date, DR, MS, and App.




Client name: GMI Construction Group

Project: George Hotel Refurbishment

Drawing: Second Floor Heritage Scoping Plan - Sheet 1

Table with columns for computer file, plot date, plot number, issue number, and issue status.

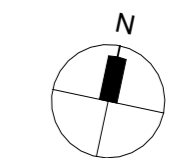

SCALE 1:50