

Demolition Notes

Note: drawings to be read in conjunction with all the relevant packages.

- Existing Plans
- Proposed Plans
- Heritage Listing Plans
- Part/Element Strategy Drawings
- LSC Details

Demolition works generally:

Extent of demolition subject to further review and clarification on site during Stage 4 technical design.

Elements shown in red dashed lines are to be demolished. All demolished materials and associated elements are to be taken down / removed from site completely (where applicable and clearance to be made good to match the existing).

All elements of existing Block B & C to be demolished and removed from site unless noted otherwise. Demolition works to elements in block A to be carried out with care due to the Grade 2* listing status.

Existing John William Street leads to be recorded, documented, carefully dismantled and reconstructed. Demolition proposals to be submitted by specialist sub-contractor.

Where possible, cornices, wallings and other ornate details are to be retained and repaired. Where not possible, due to the proposed layout, these are to be removed and replaced with new to match existing.

Allow for careful removal of any remaining existing doors. Where decorative frames are to be retained & installed with new door, frame to be made good following removal of existing door & repaired / refurbished prior to the installation of new doors.


The following hierarchy of repair is to be applied to all existing plaster work on walls that are proposed to be retained (Block A elements are exempt):

- 1. Plaster Mottling
- 2. Light cracking - local scabbling, skim and garnish
- 3. Deep crack and former etc
- 4. Cracks - remove all gypsum, infill to 40mm with lime plaster, skim and Gypsum Mottling.


Existing floor finishes to be removed from all areas of the building.

Demolition Key

Red Hatch / Line indicates elements for removal / demolition

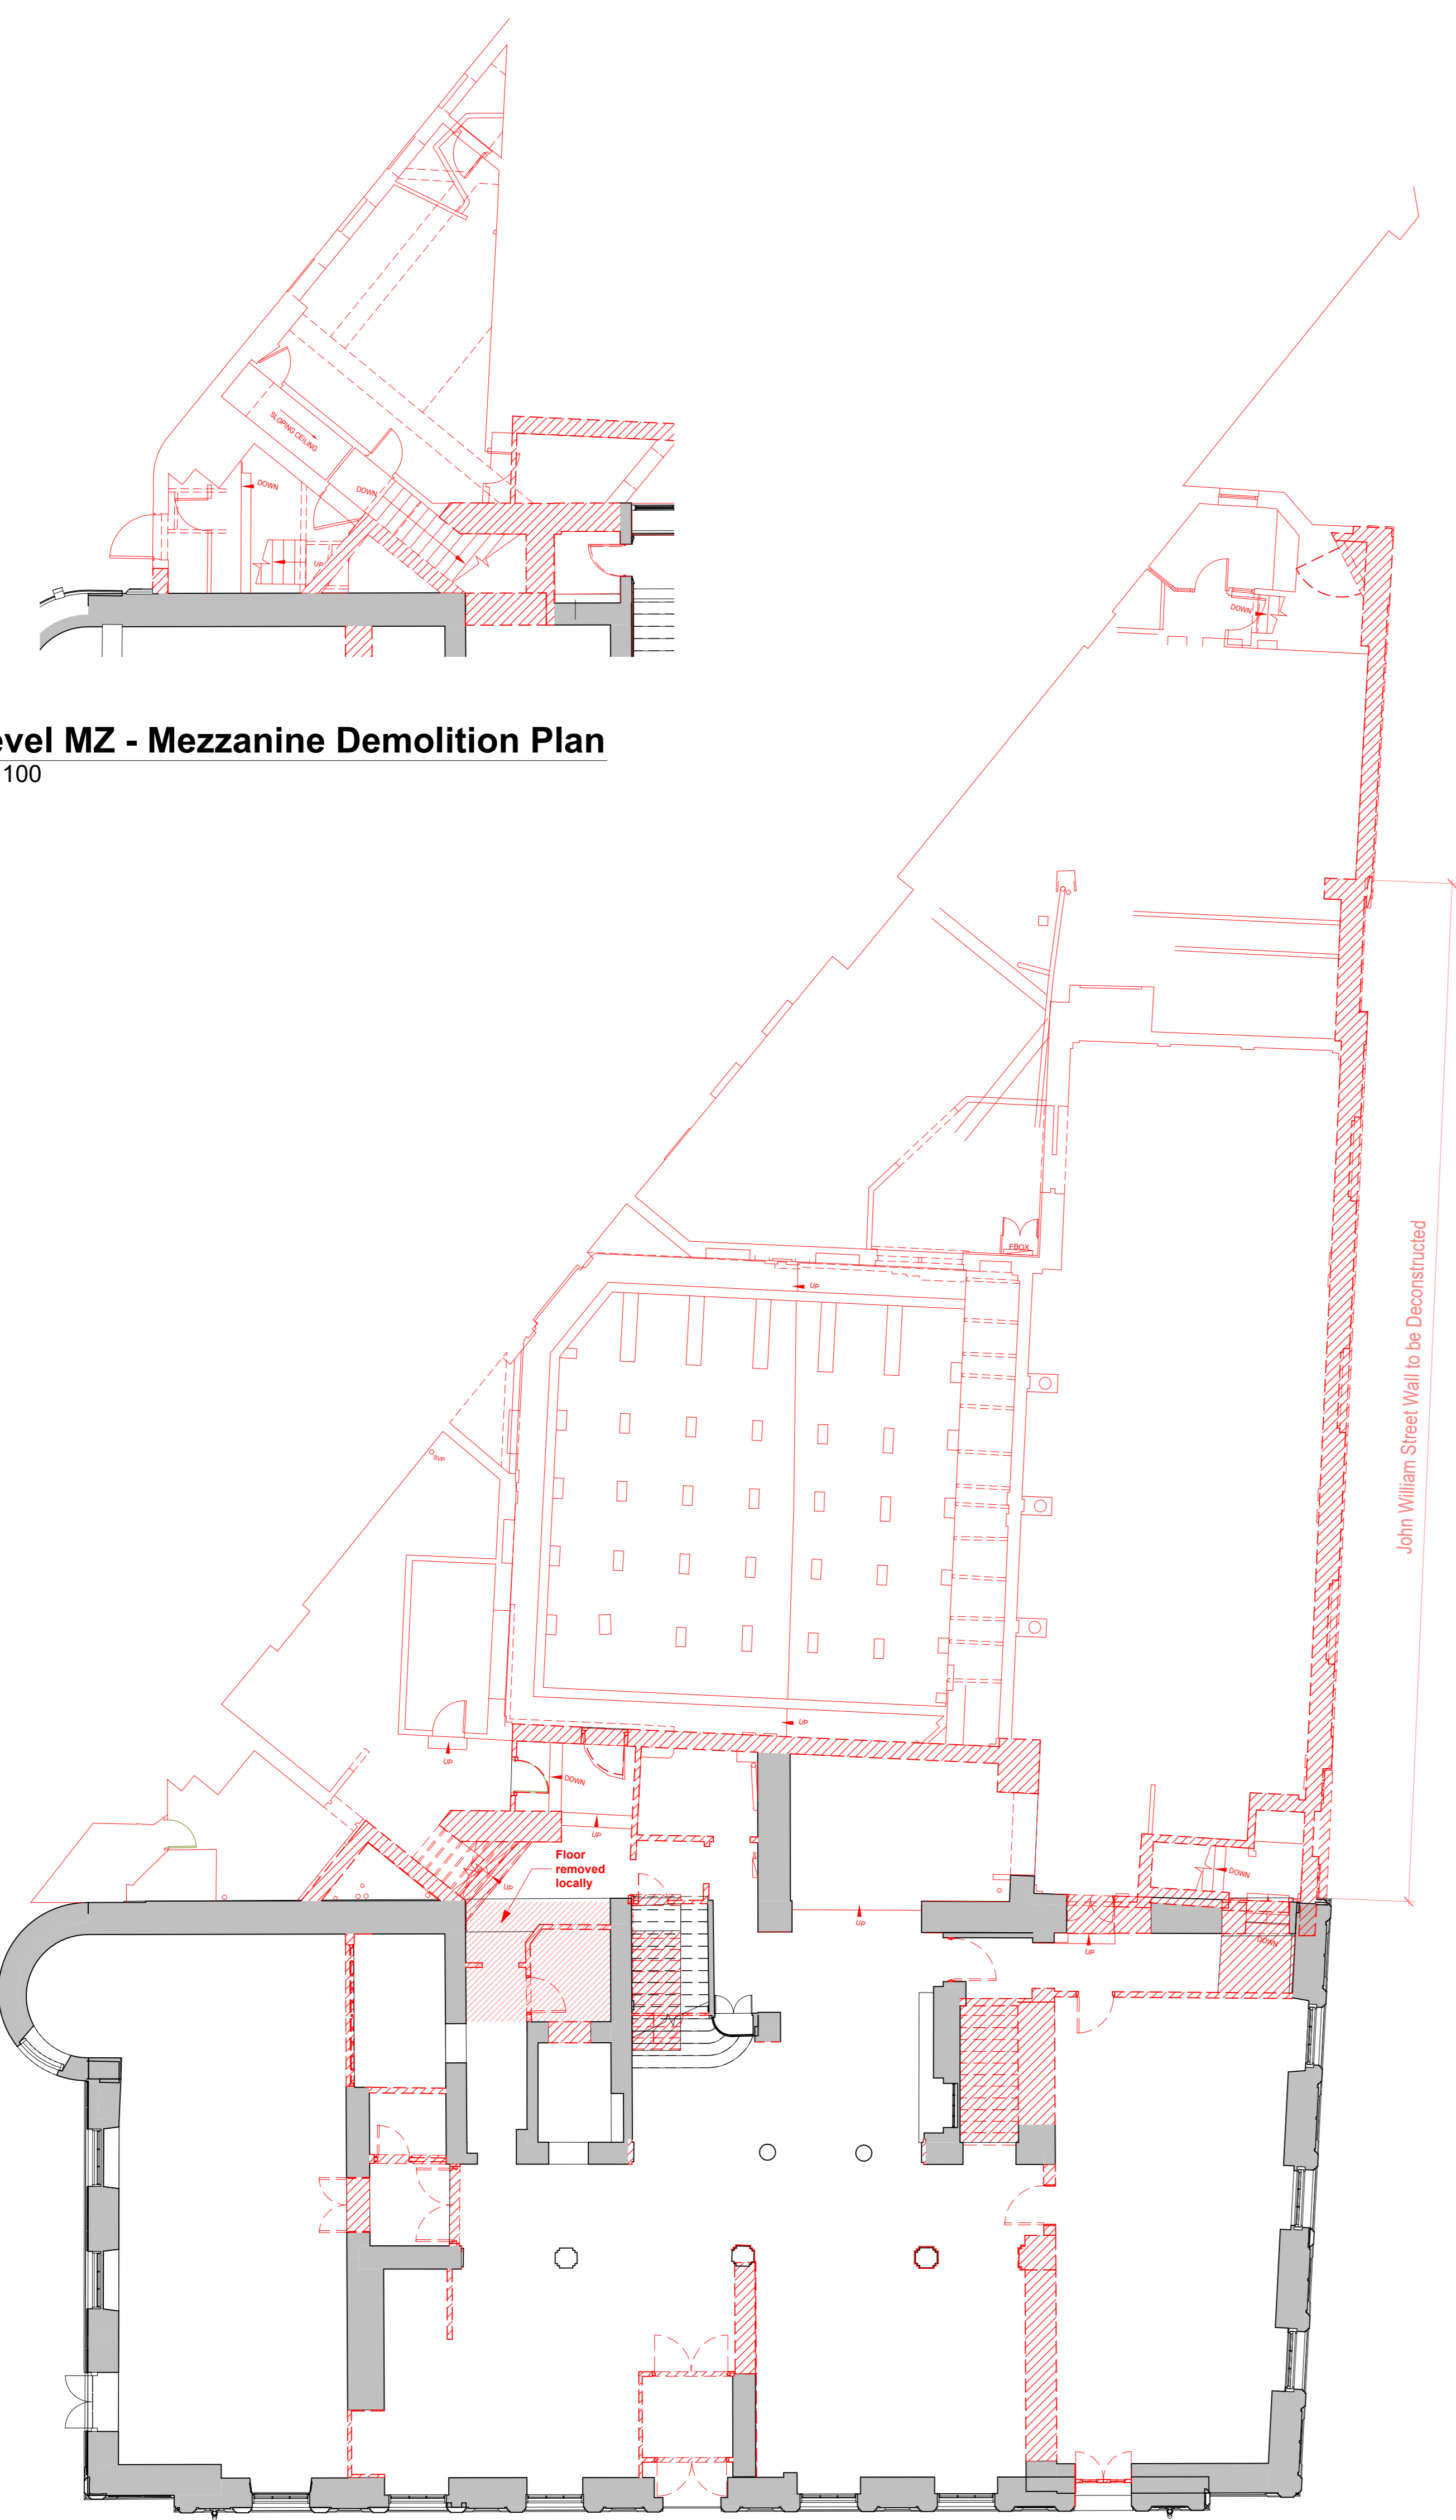

MZ Level MZ - Mezzanine Demolition Plan
1 : 100

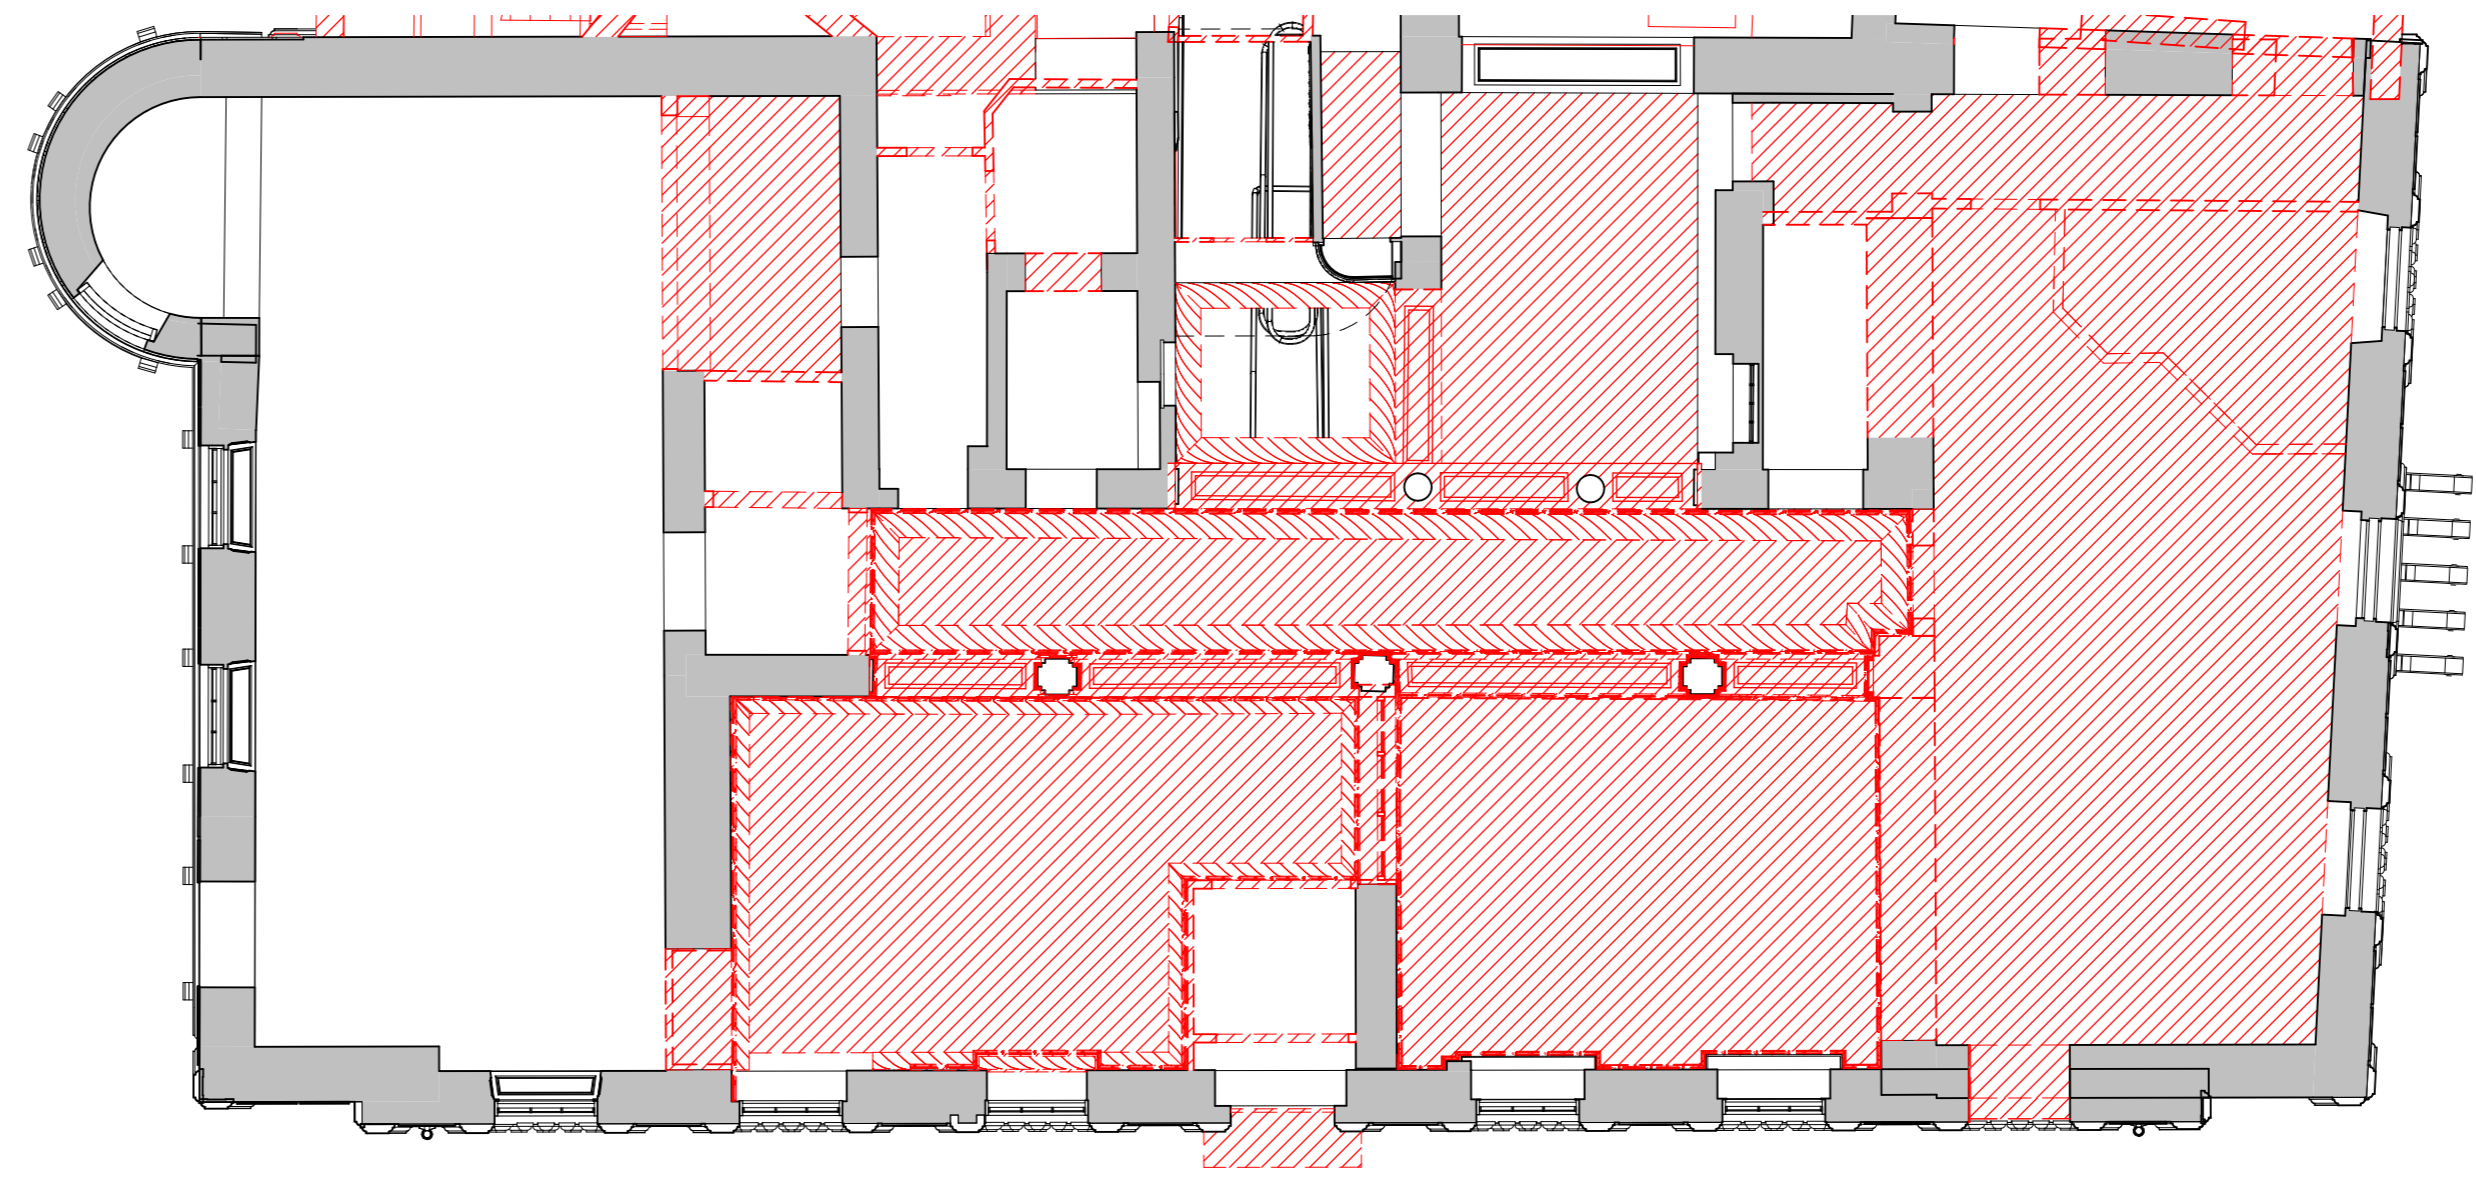

1 Level 00 - Demolition Reflected Ceiling Plan
1 : 100

00 Level 00 - Ground Floor Demolition Plan
1 : 100


P2	Issued for Planning	22.04.2025	DR	MS
P1	Issued for Client Approval	16.04.2025	DR	MS
Rev	Description	Date	Dr	App
			Zy	By
original by		date created		
DR		02/01/2025		MS

AHR
AHR Architects Ltd
No 1 Aire Street
Leeds
LS1 4PR
United Kingdom

GMI
GMI Construction Group
T +44(0)113 3058787
E hicks@gmi.co.uk
www.gmi.co.uk

Kirklees COUNCIL

client name GMI Construction Group	
project George Hotel Refurbishment	
drawing Ground & Mezzanine Floor Demolition Plan	
computer file 2024_00373_Plan_Plate_Architectural.dwg	plot date
plot number 2024.00373.000	scale 1 : 100
drawing number L054-AHR-20-ZZ-ZZ-D-A-20010	rev P2
	issue status S2

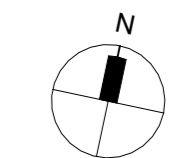

SCALE 1 : 100
0 2 4 6

This drawing is to be read in conjunction with all related drawings. All dimensions must be checked and verified on site before commencing any work or producing any drawings. The original should be retained immediately in the event of any discrepancy. This drawing is copyright and remains the property of AHR.