

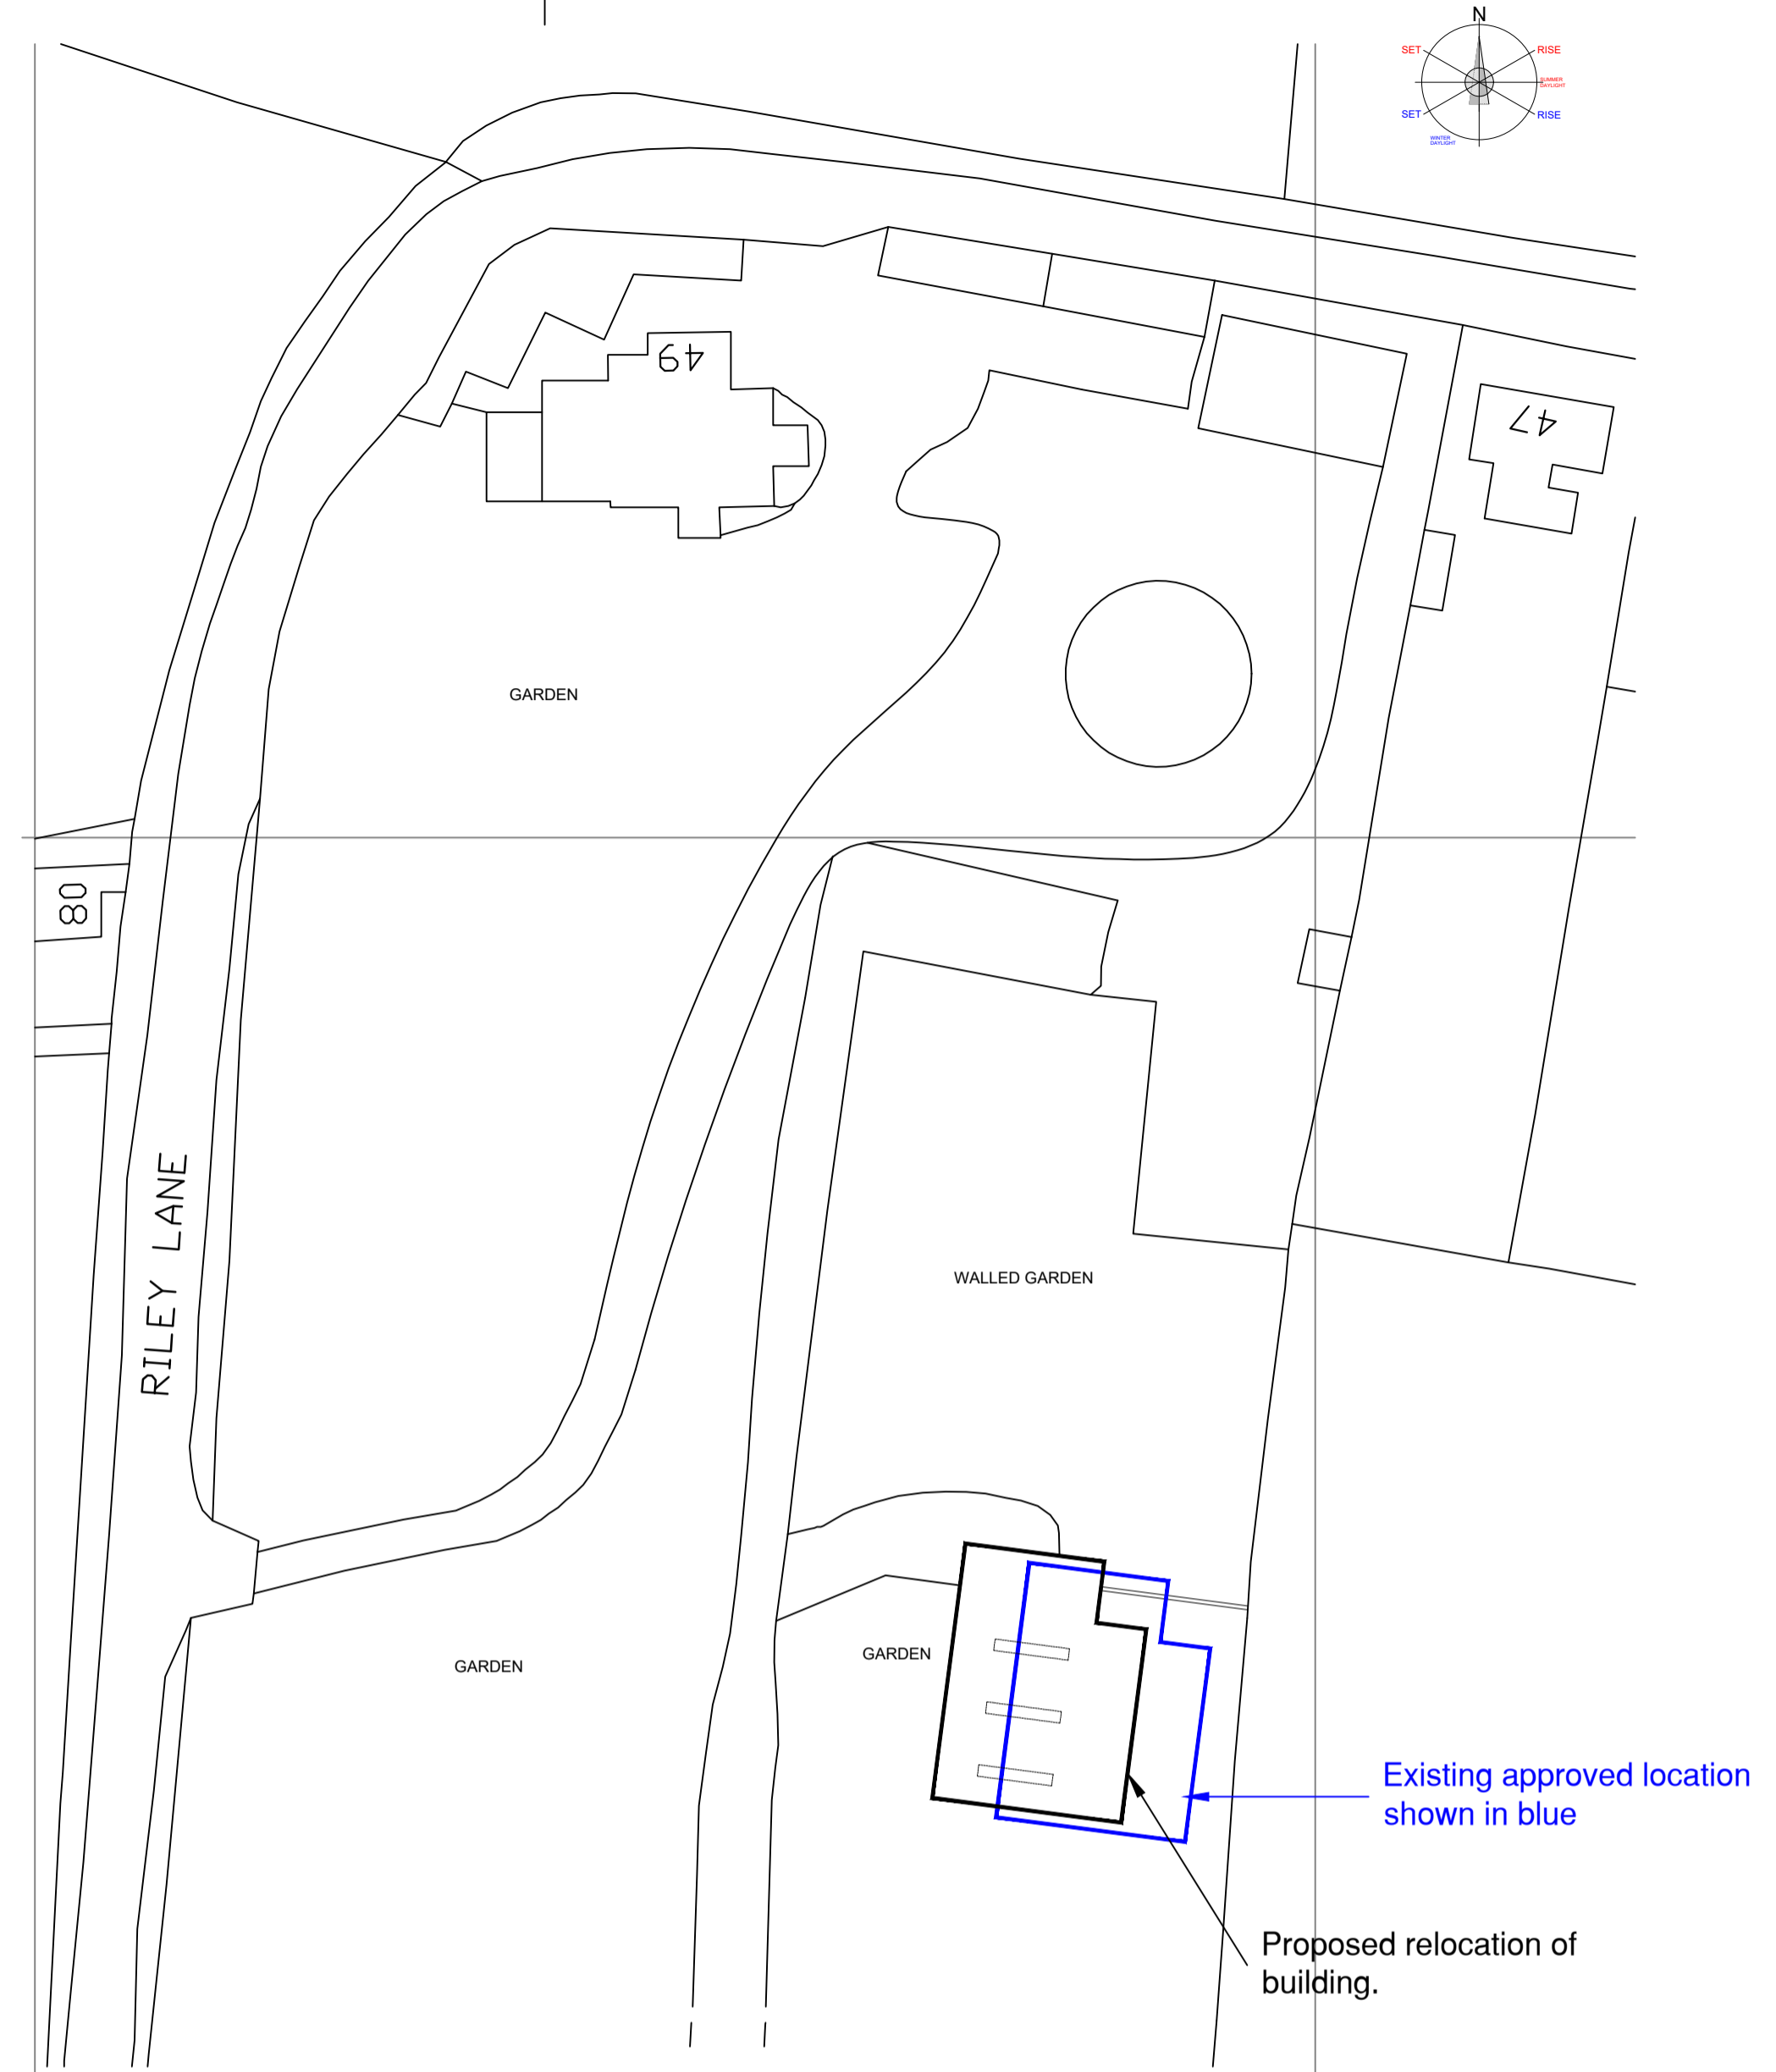
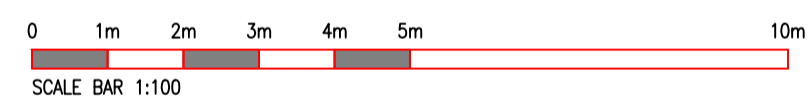



PROPOSED GROUND FLOOR PLAN
SCALE 1:100

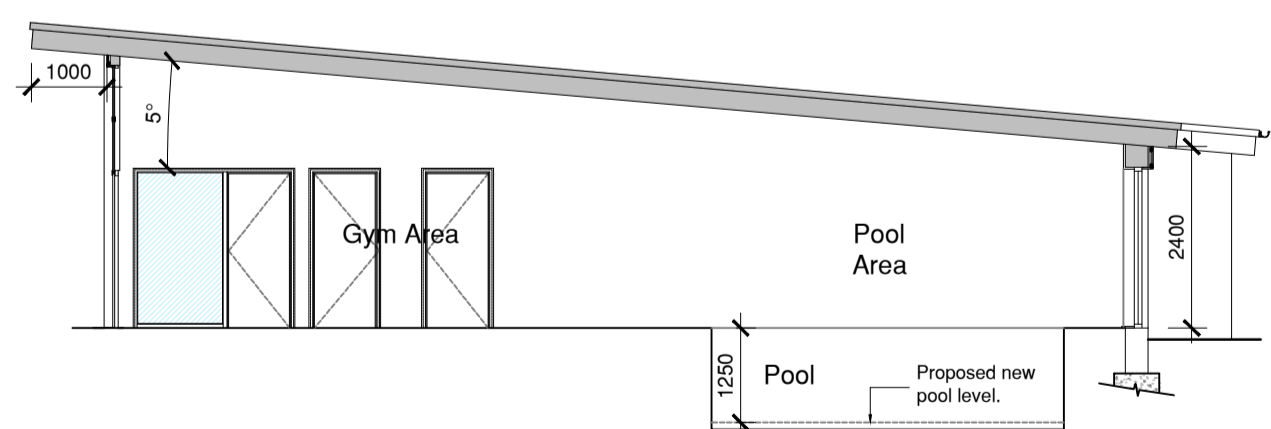


PROPOSED SITE PLAN
SCALE: 1:500

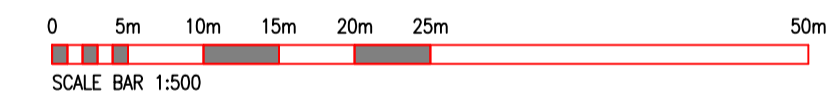


PROPOSED SECTION A-A
SCALE 1:100

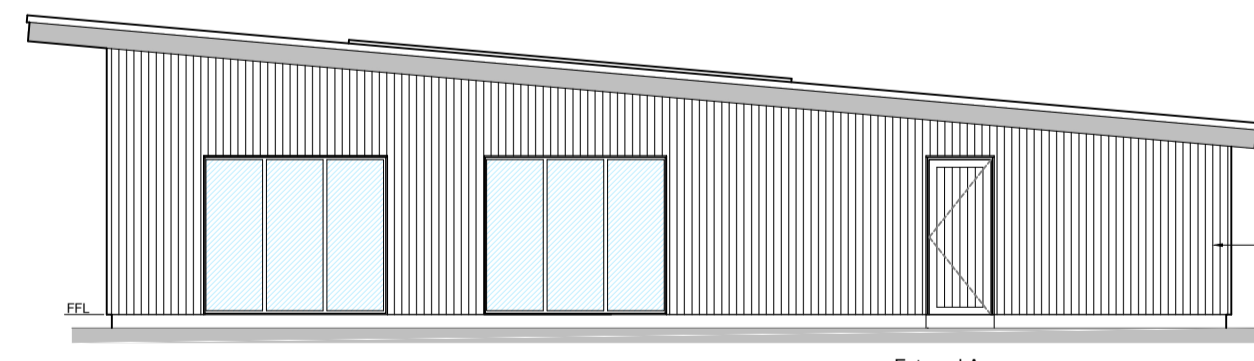


PROPOSED SIDE ELEVATION
SCALE 1:100

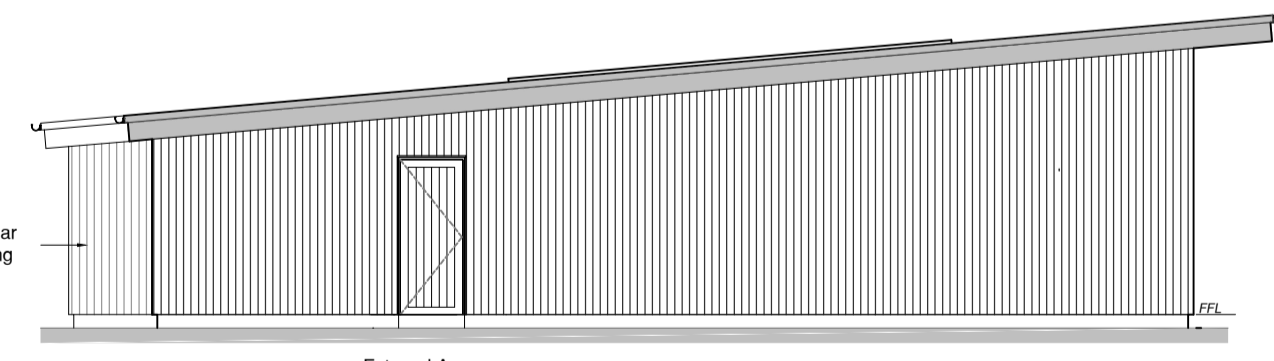


PROPOSED SIDE (PLANT & CHAGING ROOM) ELEVATION
SCALE 1:100

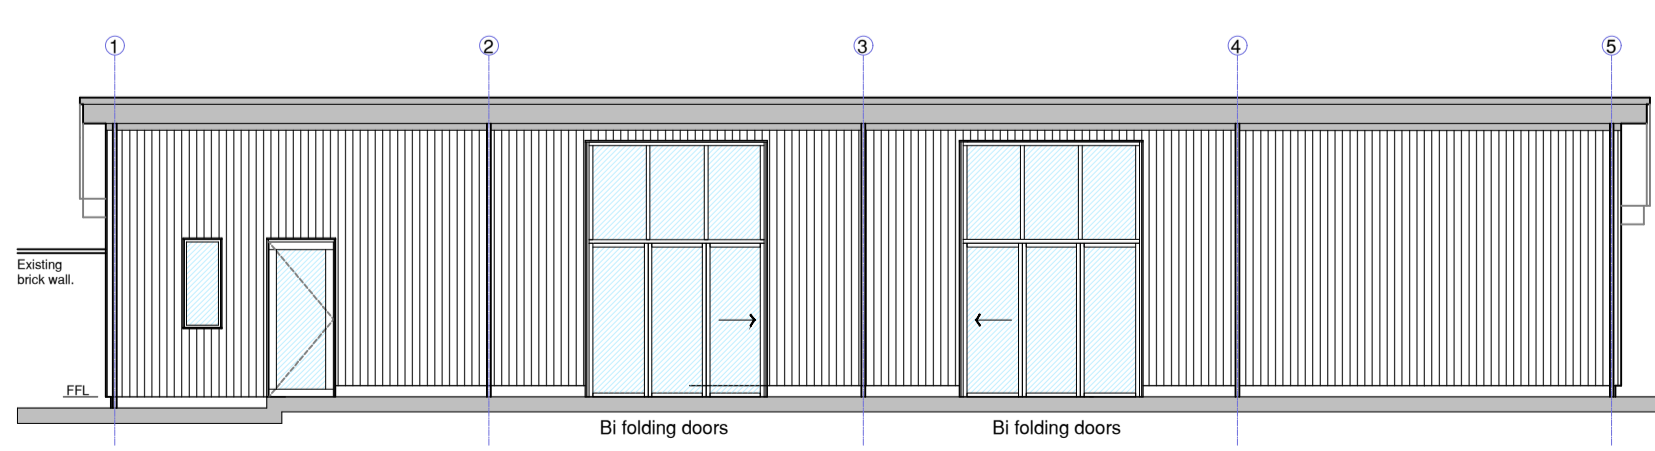


PROPOSED FRONT ELEVATION
SCALE 1:100

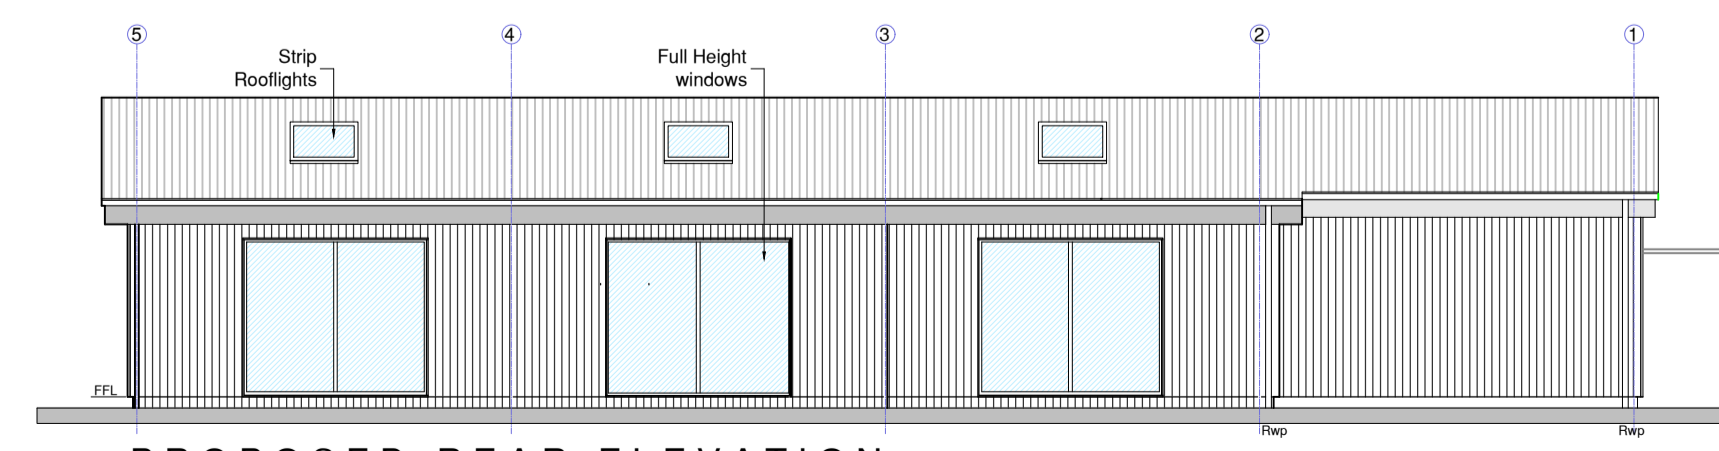

PROPOSED REAR ELEVATION
SCALE 1:100

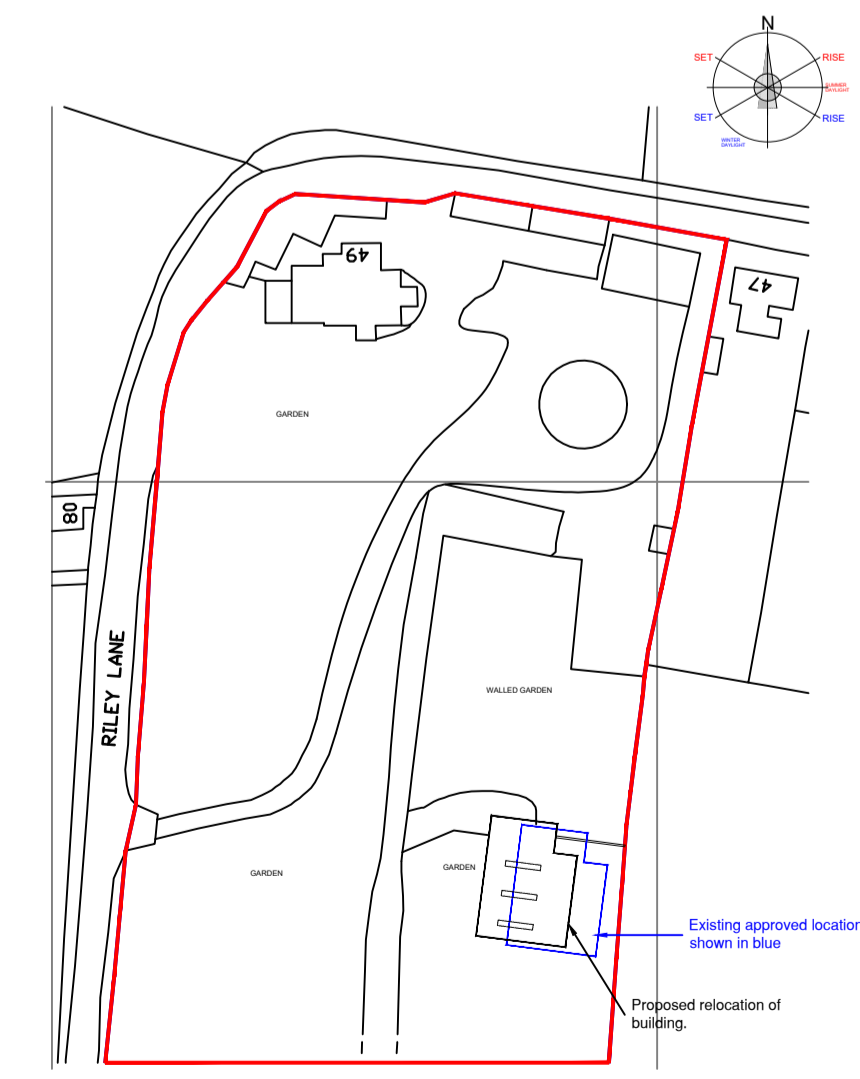

PROPOSED LOCATION PLAN
SCALE: 1:1250

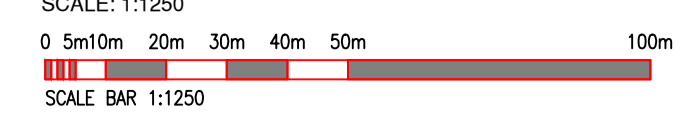

Rev	Note	Initial	Date
3 Richmond House, Caldene Business Park, Mytholmroyd, Hebden Bridge, West Yorkshire, HX7 5QJ 01422 883317 enquiries@tdjagger.ltd.uk www.tdjagger.ltd.uk			
Client		Mr & Mrs Taylor	
Project		Proposed Replacement Pool House Riley House, Riley Lane Kirkburton	
Drawing		Proposed Plans & Elevations	
Date	Drawn	Checked	Scale
Apr 2025	RL		As Shown@A1
Drwg. No.		Revision	
2892 04			
Drawings are to scale indicated for planning purposes. No scaling permitted for construction purposes. Information on this drawing is copyright. All rights reserved. No part of this work may be reproduced or transmitted in any form by any means, either electronically, mechanically, by photocopying, recording or otherwise stored in any retrieval system of any nature, without the express consent of T D Jagger Ltd.			
Don't Ignore Health & Safety It Might Just Save Your Life			