


Only figured dimensions should be used.
Scaled dimensions should be checked with the Architect.
This drawing together with the design, is the property and copyright of the Architect and must not be reproduced without written permission

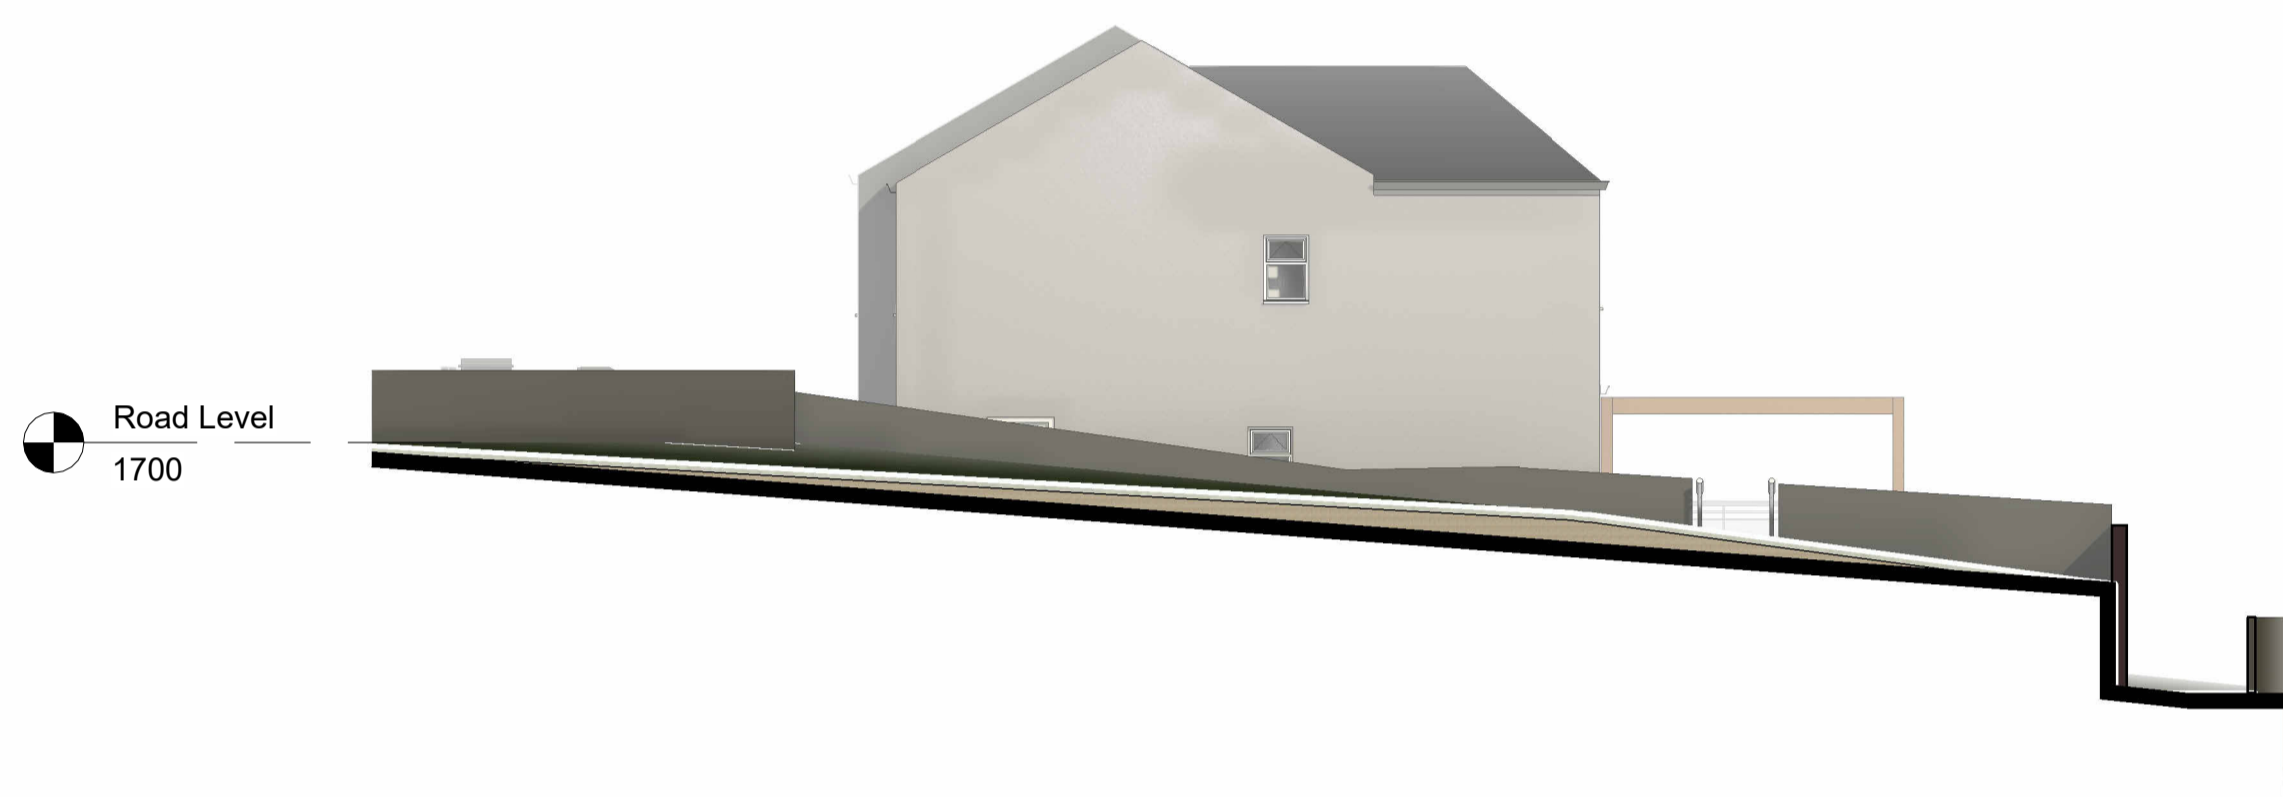

3 West Driveway Elevation
1 : 100



6 East Driveway Elevation
1 : 100



7 Proposed Site Plan With Extended Land
1 : 200



| | | | | |
|-----|--|-------|------|----------|
| A | Amended driveway layout to be under 25m ² | GH | JC | 03.06.25 |
| rev | description | drawn | auth | date |

DO NOT SCALE OFF THIS DRAWING

ACUMEN
Designers & Architects

acumenarchitects.co.uk 01484 546 000
Headrow House, Old Leeds Road, Huddersfield, Huddersfield HD1 1SG

Client
MISS S SHAHID-ALI

Project
62 BURFITTS ROAD, HD3 4YL

| | | |
|------------|------------|-----|
| Project No | Drawing No | Rev |
| 2937 | (100)06 | A |

Description
PROPOSED DRIVEWAY PLANS AND ELEVATIONS

| | | | |
|---------|------------|----------|---------------|
| Scale | Date Drawn | Drawn By | Authorised By |
| As @ A1 | FEB 25 | GH | JC |

Purpose of Issue
indicated
Planning Building Regs Tender Construction Comment Info