

Only figured dimensions should be used.
Scaled dimensions should be checked with the Architect.
This drawing together with the design, is the property and copyright of the Architect and must not be reproduced without written permission




1 Proposed South Elevation
1 : 50



2 Proposed East Elevation
1 : 50



3 Proposed North Elevation
1 : 50

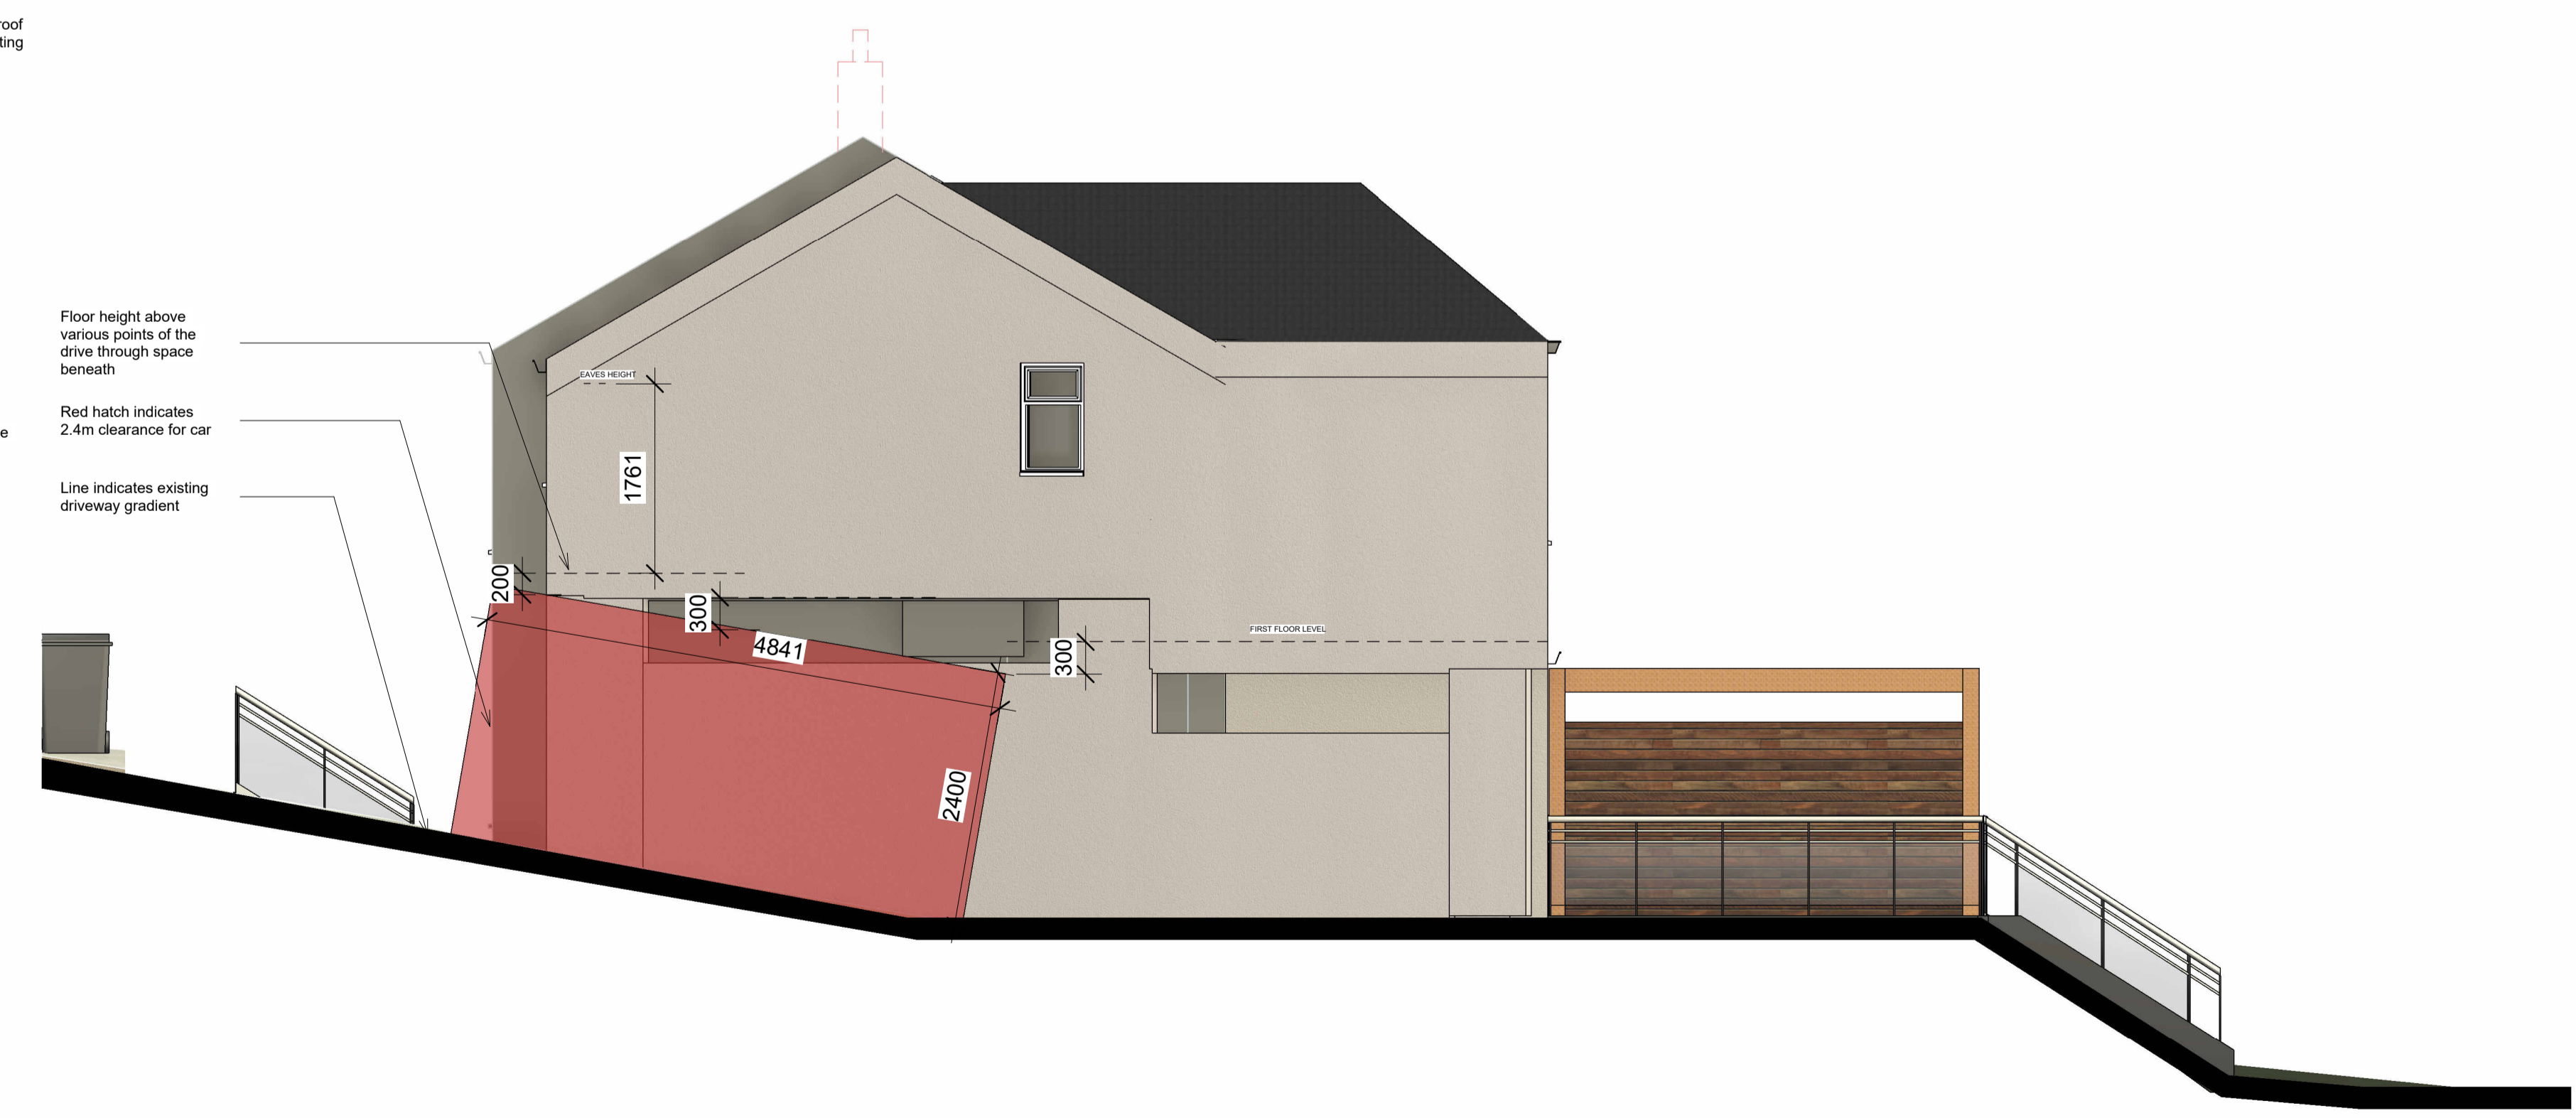

4 Proposed West Elevation
1 : 50

B	Revisions as per the clients email	GA	JC	07/04/26
A	Revisions to enable substitutions of plans under current planning application	GA	JC	01/04/26
rev	description	drawn	auth	date

DO NOT SCALE OFF THIS DRAWING

ACUMEN
Designers & Architects

acumenarchitects.co.uk 01484 546 000
Headrow House, Old Leeds Road, Huddersfield, Huddersfield HD1 1SG

Client
MISS S SHAHID-ALI

Project
62 BURFITTS ROAD, HD3 4YL

Project No 2937	Drawing No (100)05	Rev B
--------------------	-----------------------	----------

Description
PROPOSED ELEVATIONS

Scale 1 : 50 @ A1	Date Drawn FEB 25	Drawn By GH	Authorised By JC
----------------------	----------------------	----------------	---------------------

Purpose of Issue
 Planning Building Regs Tender Construction Comment Info