
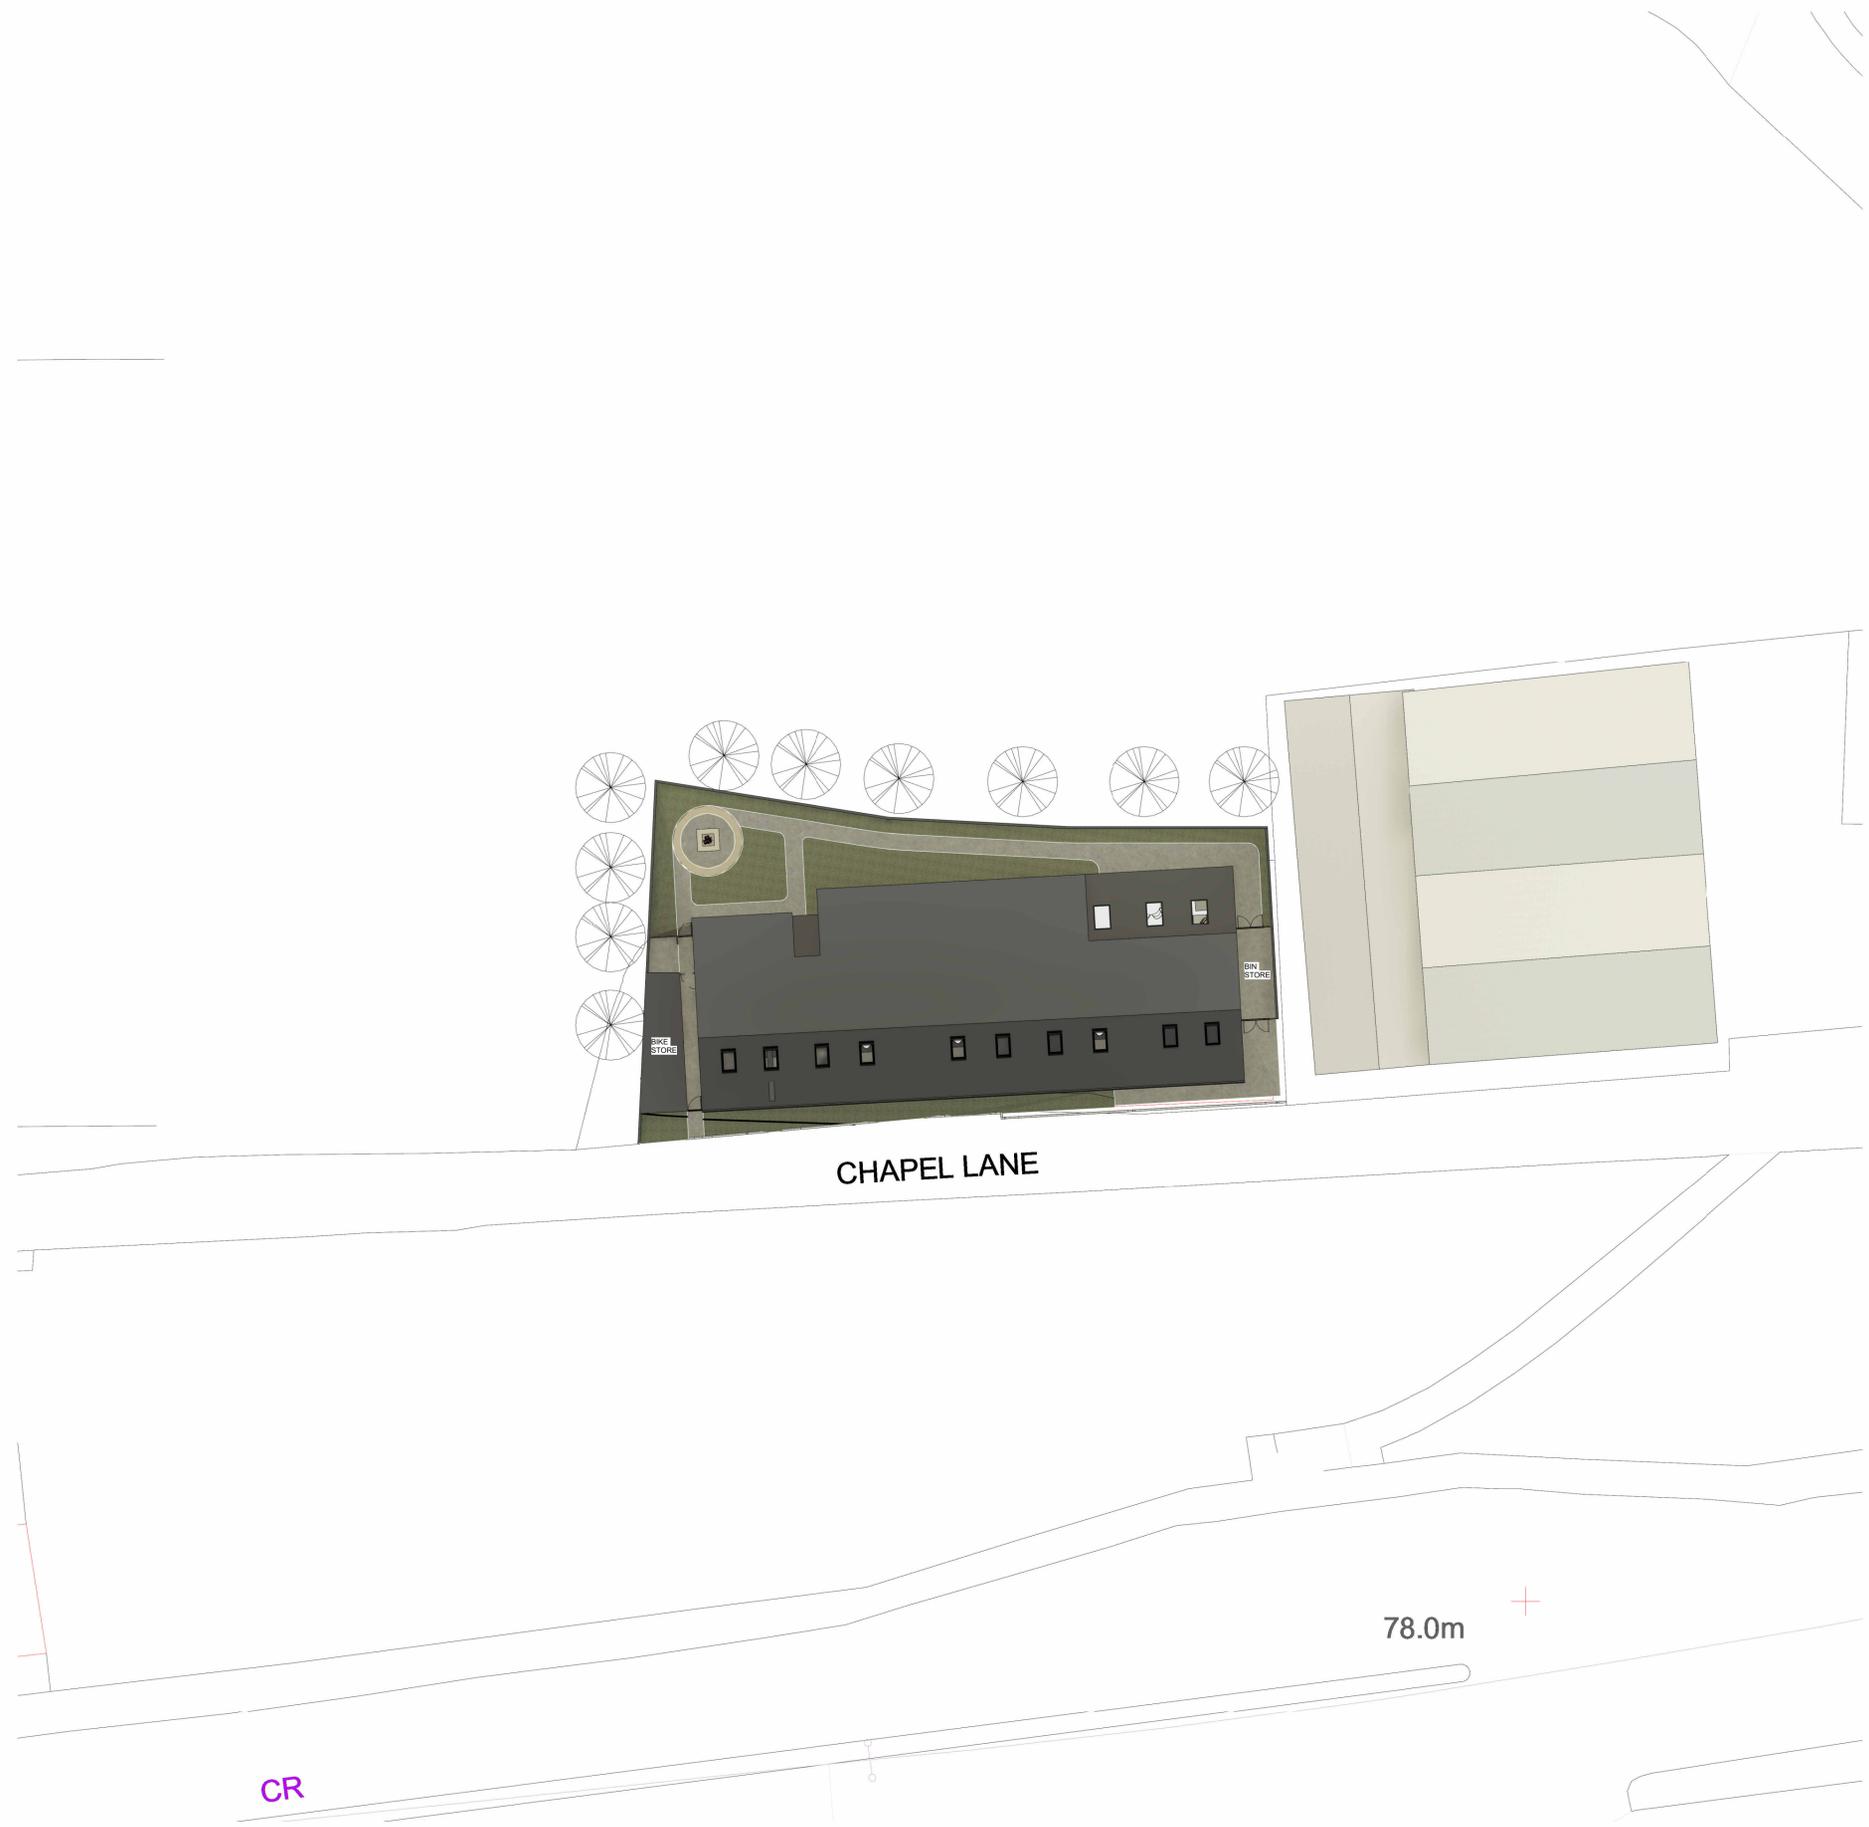


Only figured dimensions should be used.  
 Scaled dimensions should be checked with the Architect.  
 This drawing together with the design, is the property and copyright  
 of the Architect and must not be reproduced without written  
 permission

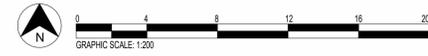

**1** PROP. SITE PLAN  
 1 : 200

A	Amended bike store and bin store areas. Added new entrance to the building off the bike store elevation.	AO	JC	01.04.25
rev	description	drawn	auth	date

DO NOT SCALE OFF THIS DRAWING

**ACUMEN**  
 Designers & Architects

acumenarchitects.co.uk 01484 546 000  
 Headrow House, Old Leeds Road, Huddersfield, Huddersfield HD1 1SG

Client			
SKYLINE LTD			
Project			
LAND AT CHAPEL LANE, MOLDGREEN, HUDDERSFIELD			
Project No	Drawing No	Rev	
2917	(100)03	A	
Description			
PROPOSED SITE PLAN			
Scale	Date Drawn	Drawn By	Authorised By
1 : 200 @ A1	FEB 25	HB	JC
Purpose of Issue			
Planning	Building Regs	Tender	Construction
<input checked="" type="radio"/>	<input type="radio"/>	<input type="radio"/>	<input type="radio"/>
Comment	Info		
<input type="radio"/>	<input type="radio"/>		