


Only figured dimensions should be used.
 Scaled dimensions should be checked with the Architect.
 This drawing together with the design, is the property and copyright
 of the Architect and must not be reproduced without written
 permission

0 1 2 3 4 5 10
 GRAPHIC SCALE 1:100



1 PROPOSED REAR ELEVATION
 1 : 100

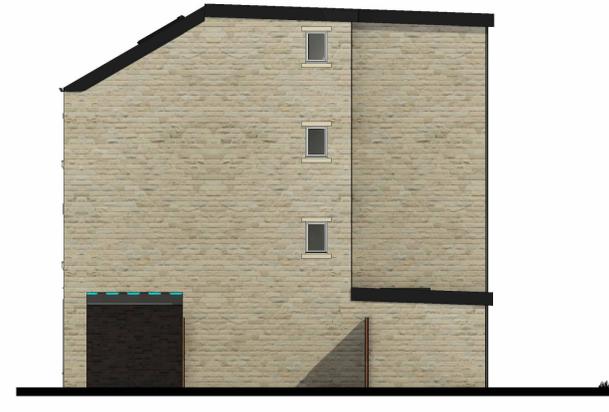

3 PROPOSED SIDE ELEVATION
 1 : 100



2 PROPOSED FRONT ELEVATION
 1 : 100



4 PROPOSED SIDE ELEVATION 2
 1 : 100



Bike Store 3D Cut

A	Amended bike store and bin store areas. Added new entrance to the building off the bike store elevation.	AD	JC	01.04.25
rev	description	drawn	auth	date

DO NOT SCALE OFF THIS DRAWING

ACUMEN
 Designers & Architects

acumenarchitects.co.uk 01484 546 000
 Headrow House, Old Leeds Road, Huddersfield, Huddersfield HD1 1SG

Client
 SKYLINE LTD

Project
 LAND AT CHAPEL LANE, MOLDGREEN,
 HUDDERSFIELD

Project No	Drawing No	Rev
2917	(100)04	A

Description
 PROPOSED ELEVATIONS

Scale	Date Drawn	Drawn By	Authorised By
1 : 100 @ A1	FEB 25	HB	JC

Purpose of Issue
 Planning Building Regs Tender Construction Comment Info