


Only figured dimensions should be used.  
 Scaled dimensions should be checked with the Architect.  
 This drawing together with the design, is the property and copyright  
 of the Architect and must not be reproduced without written  
 permission

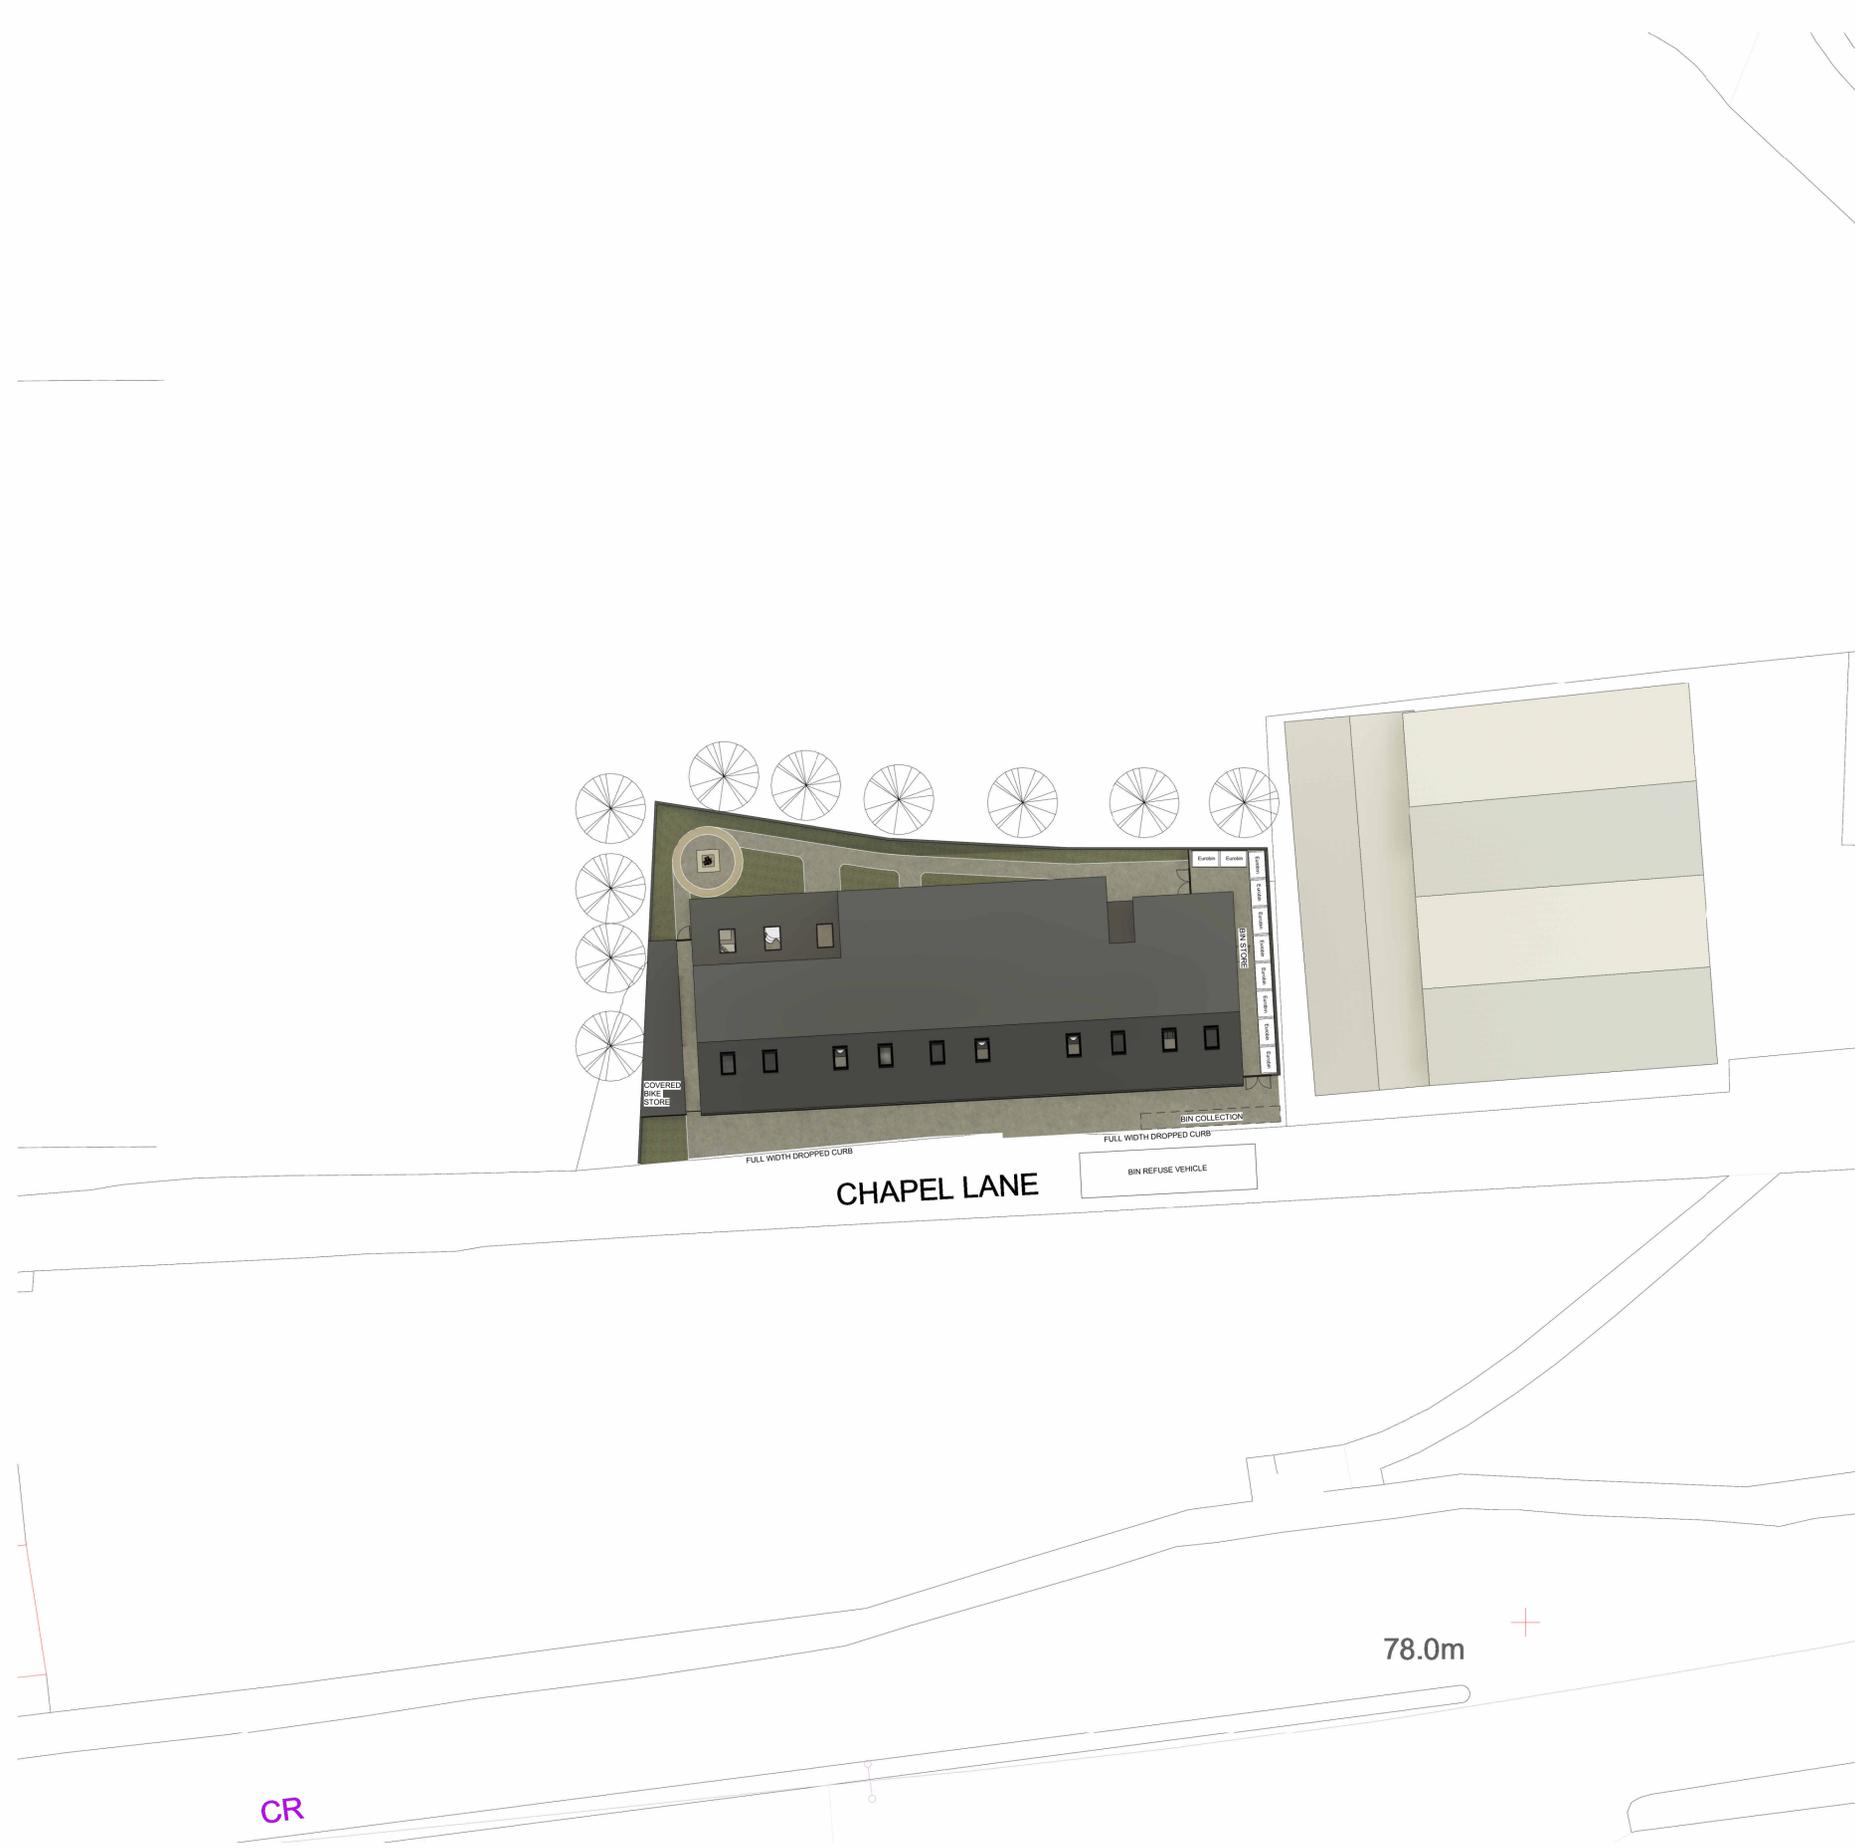

**1** PROP. SITE PLAN  
 1 : 200

C	Amended following planning comments. Flipped building face and enlarged bin store.	HB	JC	27.08.25
B	Amended bin store size and shown extra detail of bins. Added bin collection point.	AO	JC	01.04.25
A	Amended bike store and bin store areas. Added new entrance to the building off the bike store elevation.	AO	JC	01.04.25
rev	description	drawn	auth	date

DO NOT SCALE OFF THIS DRAWING

**ACUMEN**  
 Designers & Architects

acumenarchitects.co.uk 01484 546 000  
 Headrow House, Old Leeds Road, Huddersfield, Huddersfield HD1 1SG

Client <b>SKYLINE LTD</b>			
Project <b>LAND AT CHAPEL LANE, MOLDGREEN, HUDDERSFIELD</b>			
Project No <b>2917</b>	Drawing No <b>(100)03</b>	Rev <b>C</b>	
Description <b>PROPOSED SITE PLAN</b>			
Scale <b>1 : 200 @ A1</b>	Date Drawn <b>FEB 25</b>	Drawn By <b>HB</b>	Authorised By <b>JC</b>
Purpose of Issue <input checked="" type="radio"/> Planning <input type="radio"/> Building Regs <input type="radio"/> Tender <input type="radio"/> Construction <input type="radio"/> Comment <input type="radio"/> Info			