



first floor plan

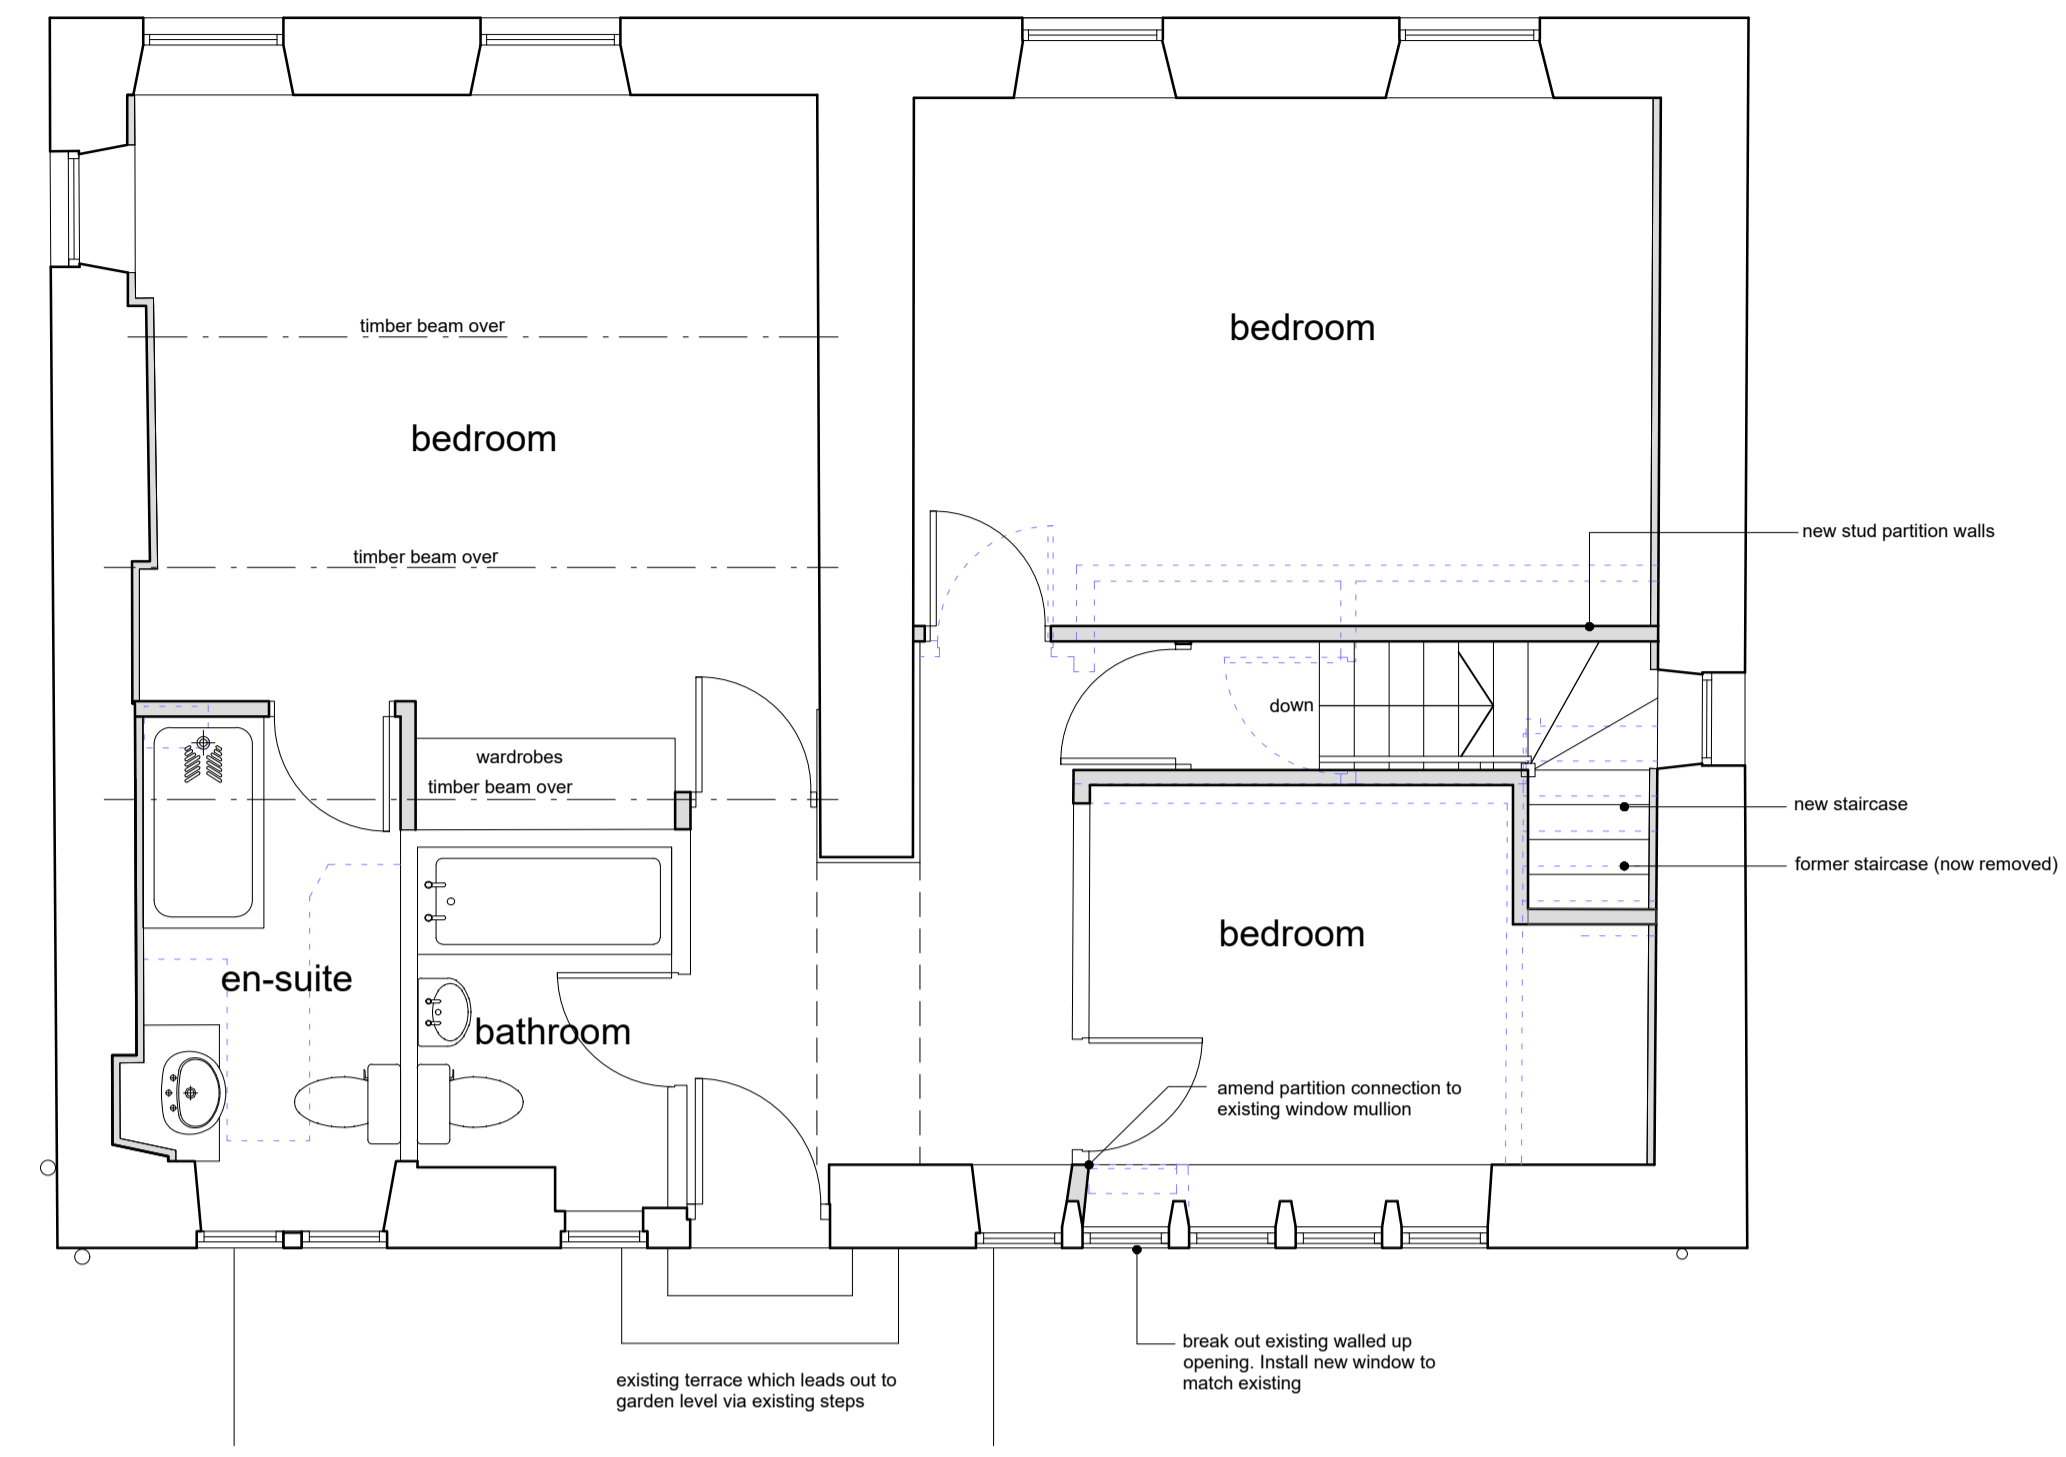

second floor plan

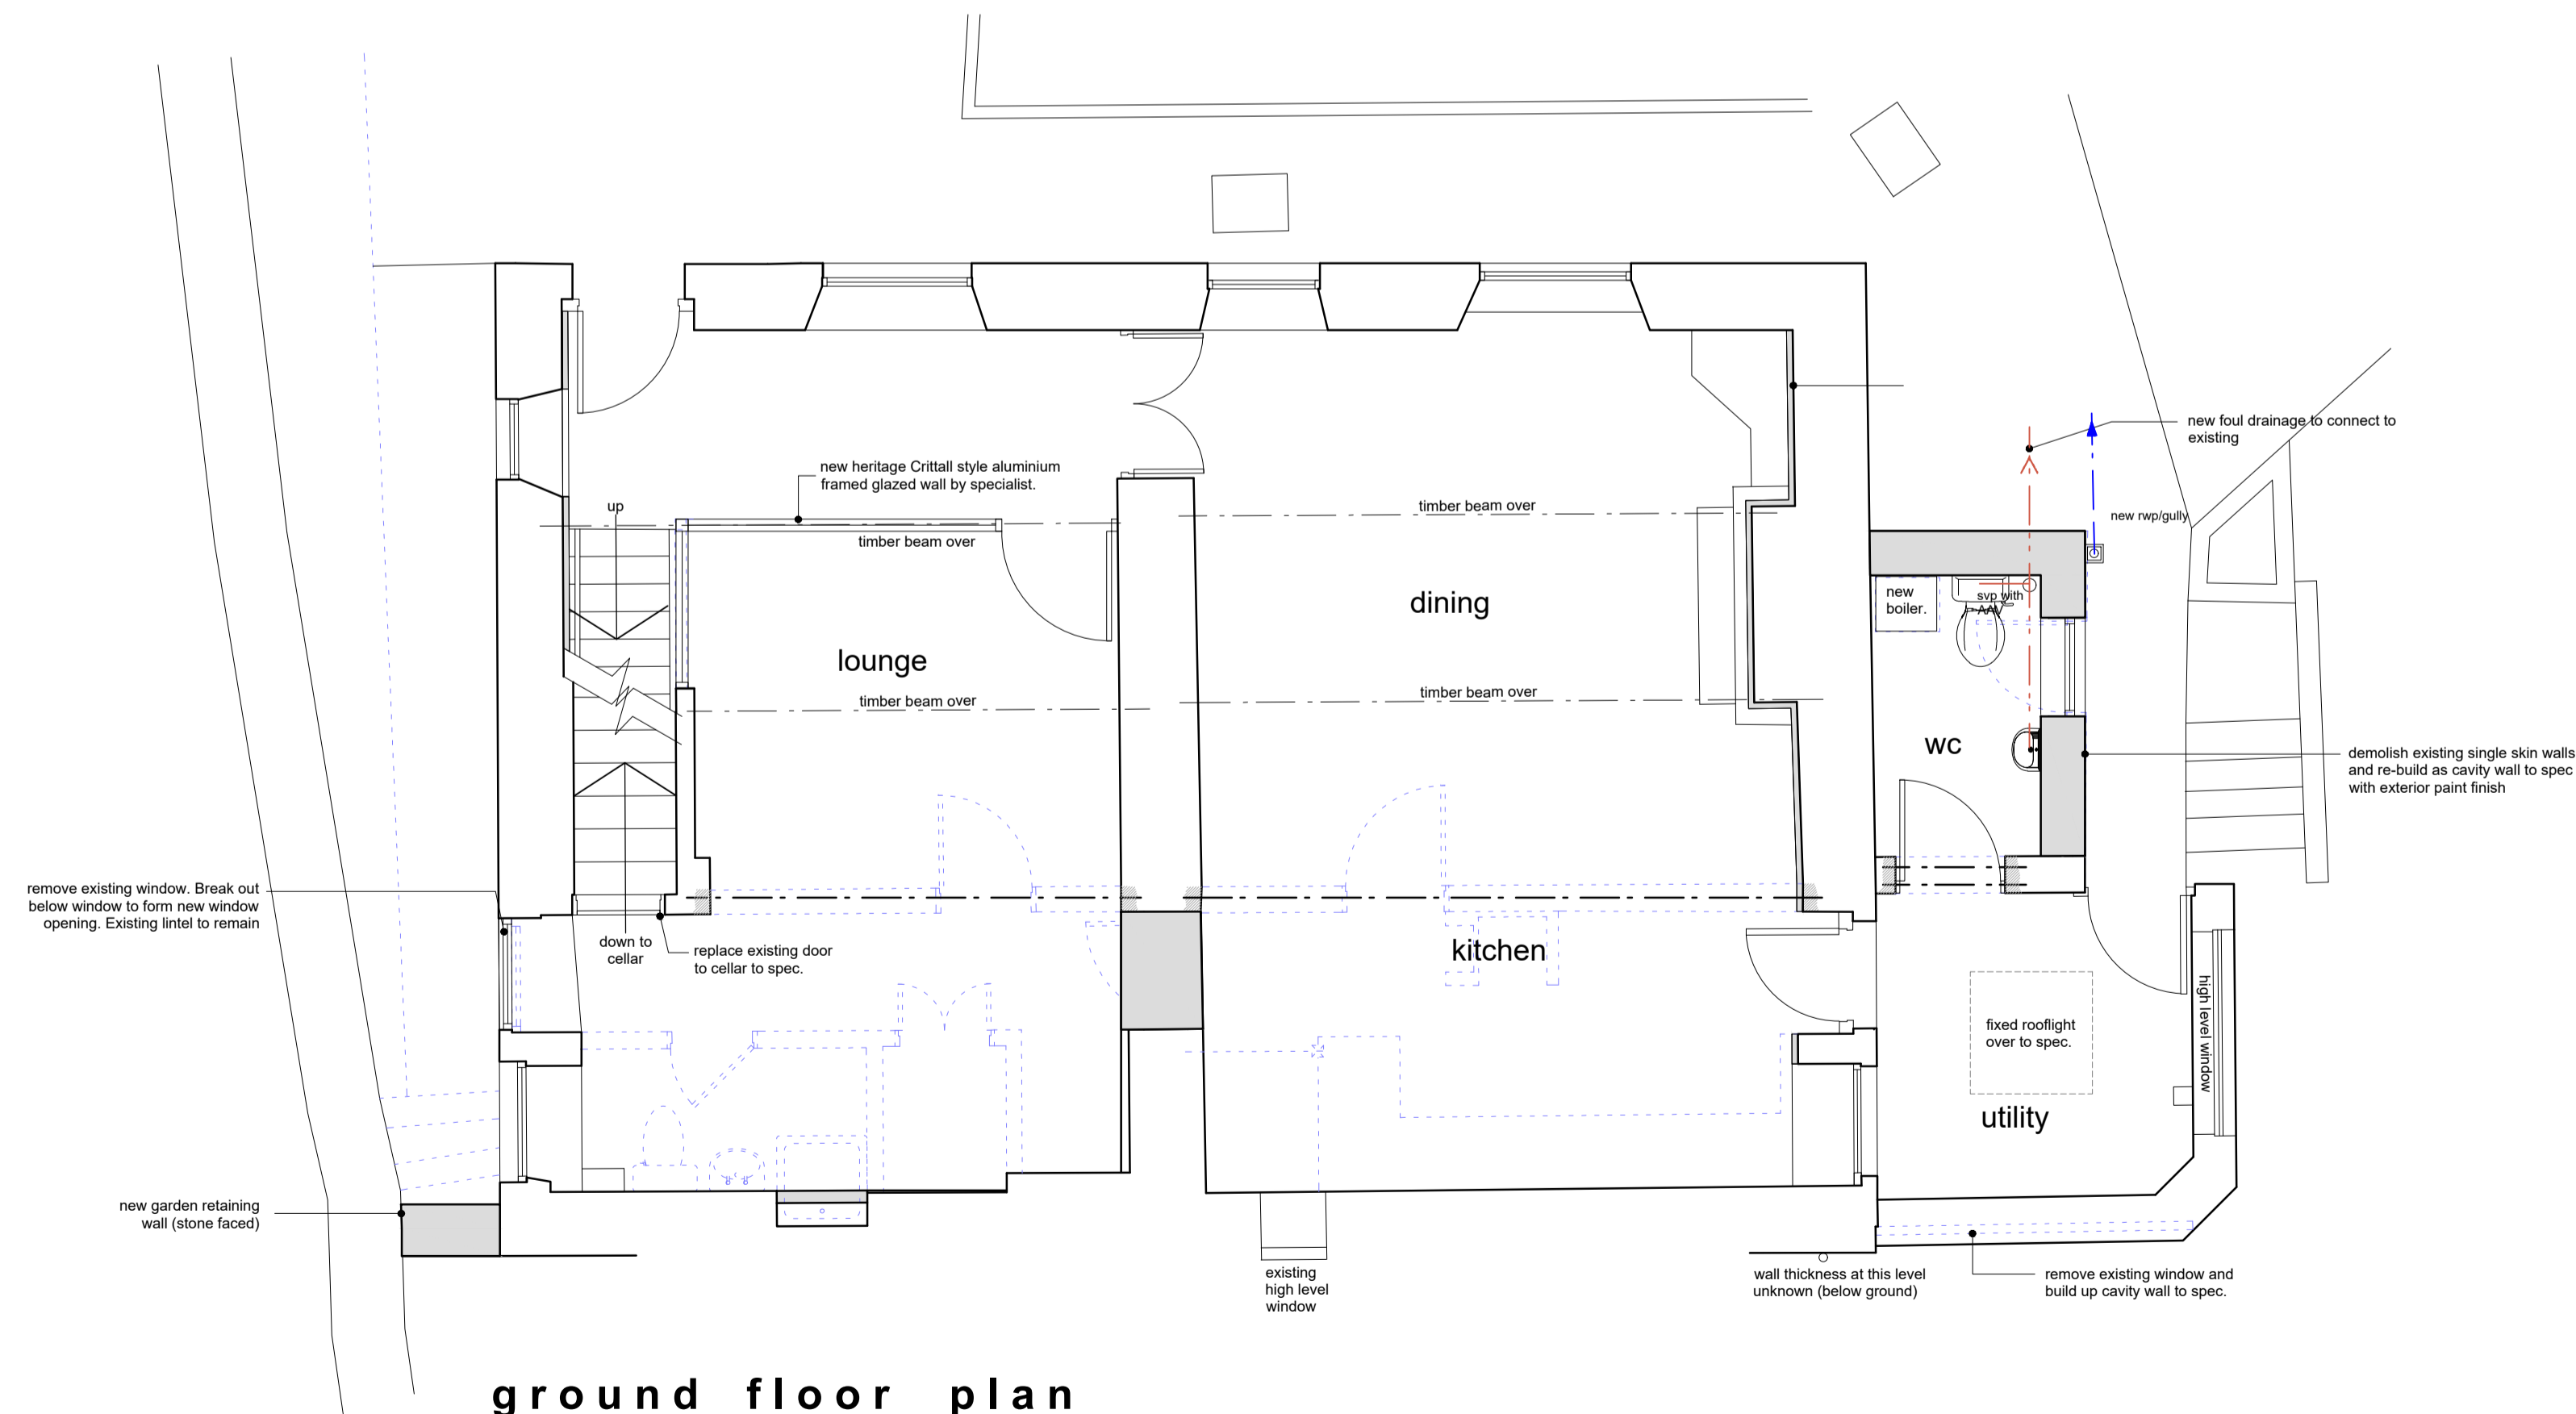

ground floor plan



location plan (1:1250)

This drawing has been prepared specifically for the purpose of obtaining Planning Permission and/or Building Regulation Approval. Its suitability for other purposes, without supplementary details and specifications cannot be guaranteed. The Permissions and/or Approvals are beyond the Architects control, and no guarantee that such will be granted is given or to be inferred by reason of the preparation of this drawing.

Only figured dimensions are to be used. All dimensions to be checked on site. This drawing together with the design is the property and copyright of the Architect and must not be reproduced without prior written permission.

P01	Drawing originated	29.04.25	JW	NG
rev.	description	date	drawn	approved



project Internal alterations and alterations to utility/boiler room at Ryefield, 20 Upperthong Lane, Holmfirth, HD9 3BE for David Seabridge

title Floor plans as proposed
 number 25011D-11-P01
 scale 1:50, 1:100, 1:1250
 size A1