




Proposed front elevation A - scale 1:50@A1 / 1:100@A3

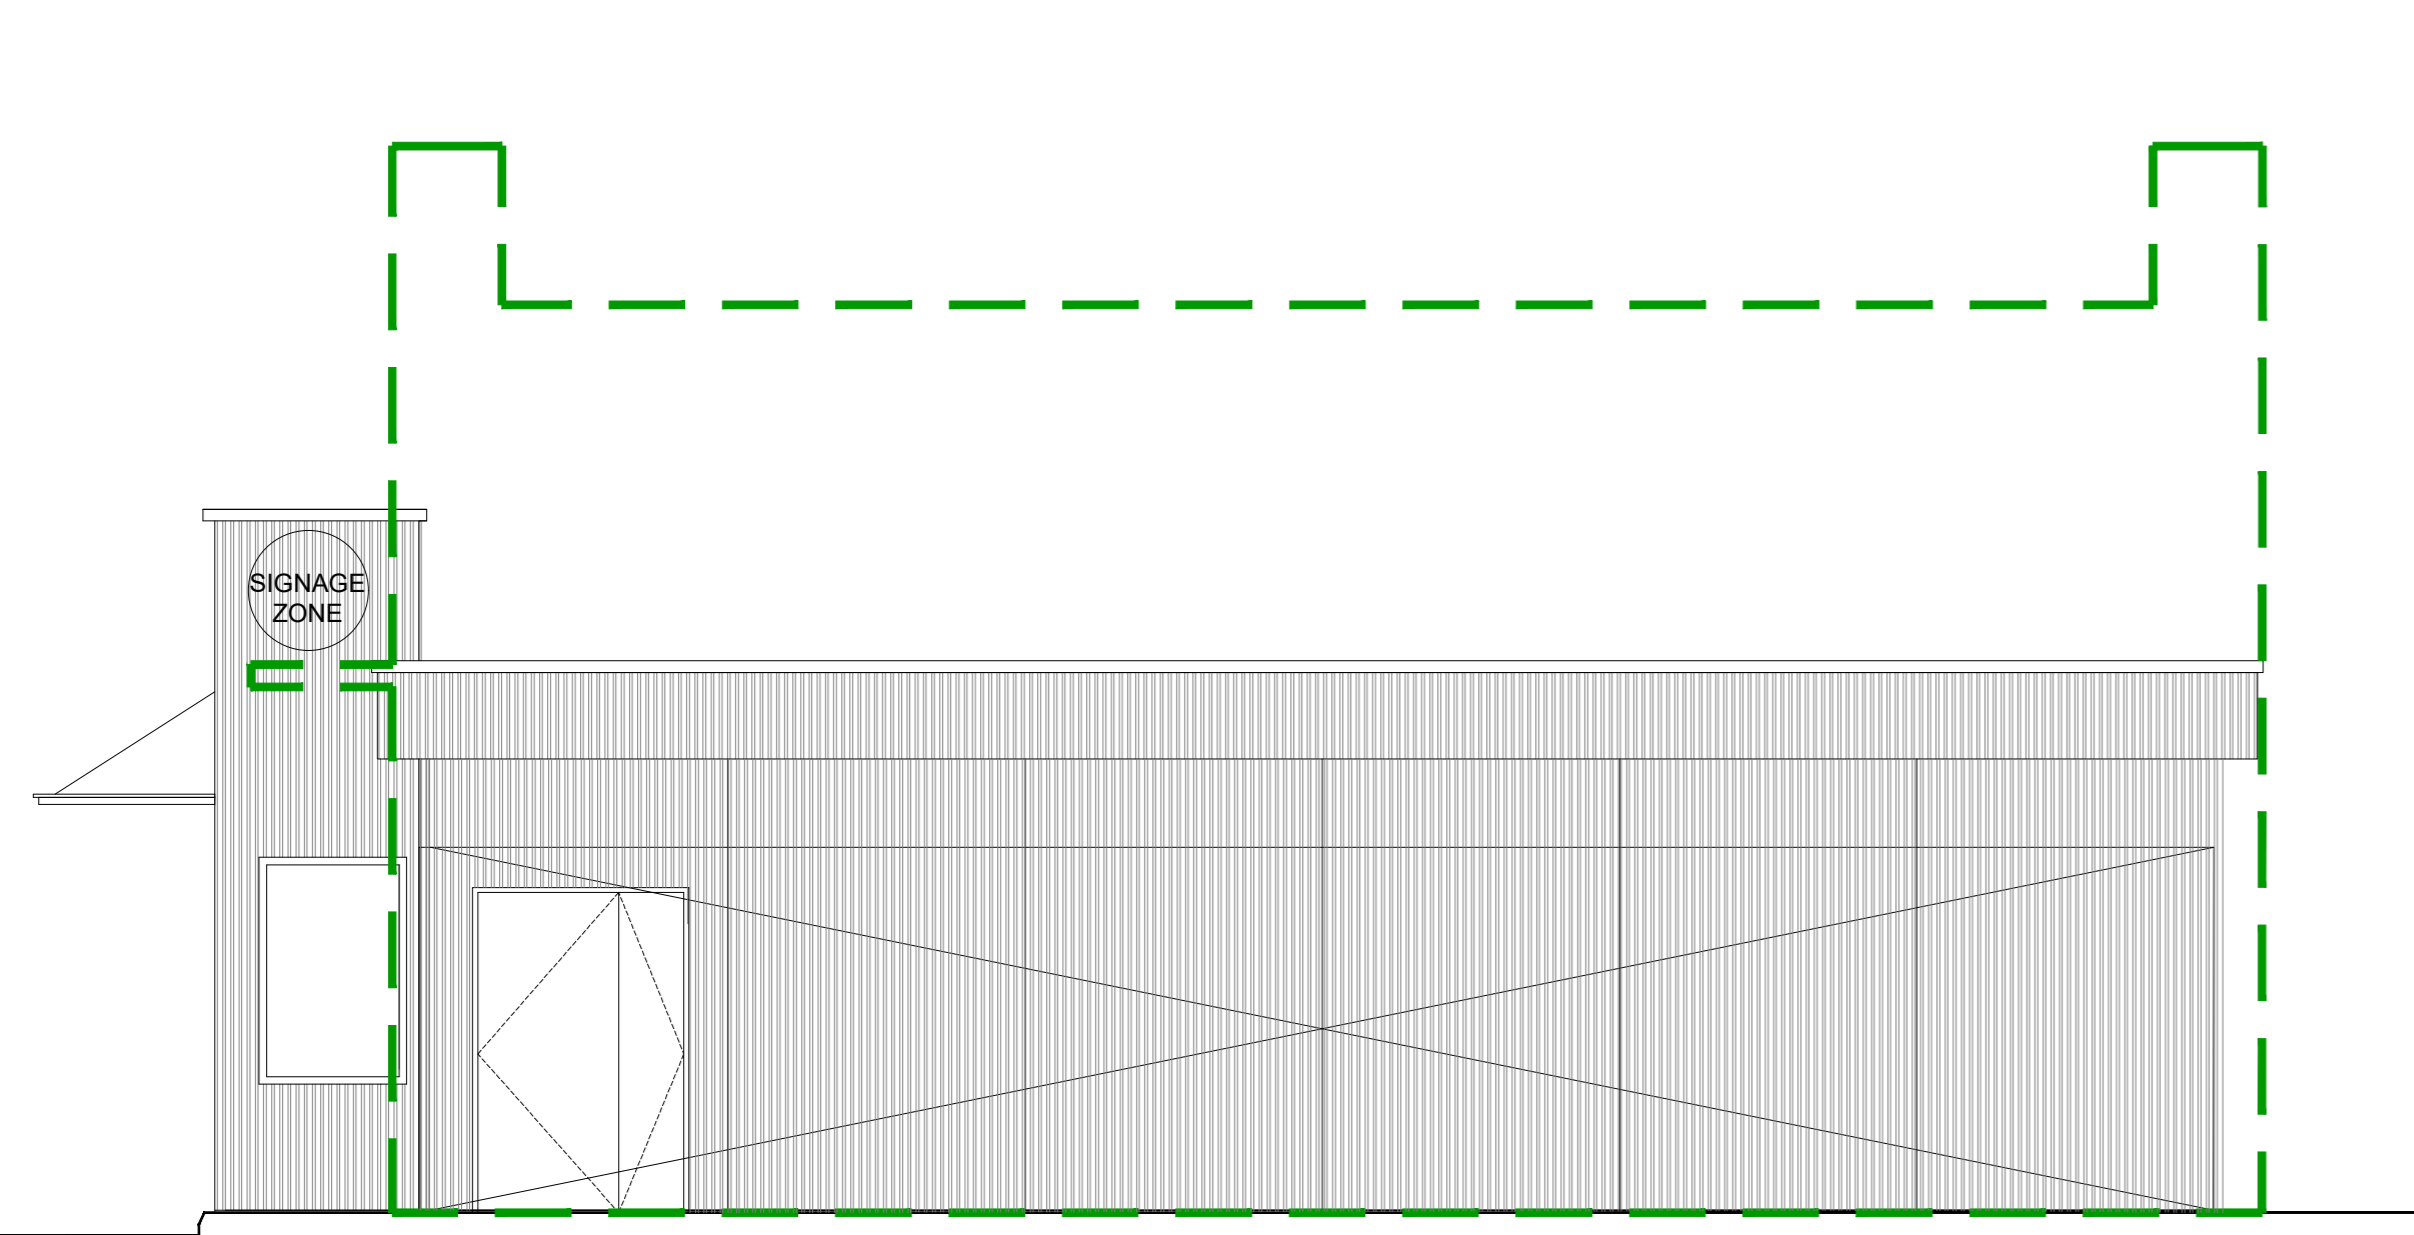

Proposed Rear elevation B - scale 1:50@A1 / 1:100@A3

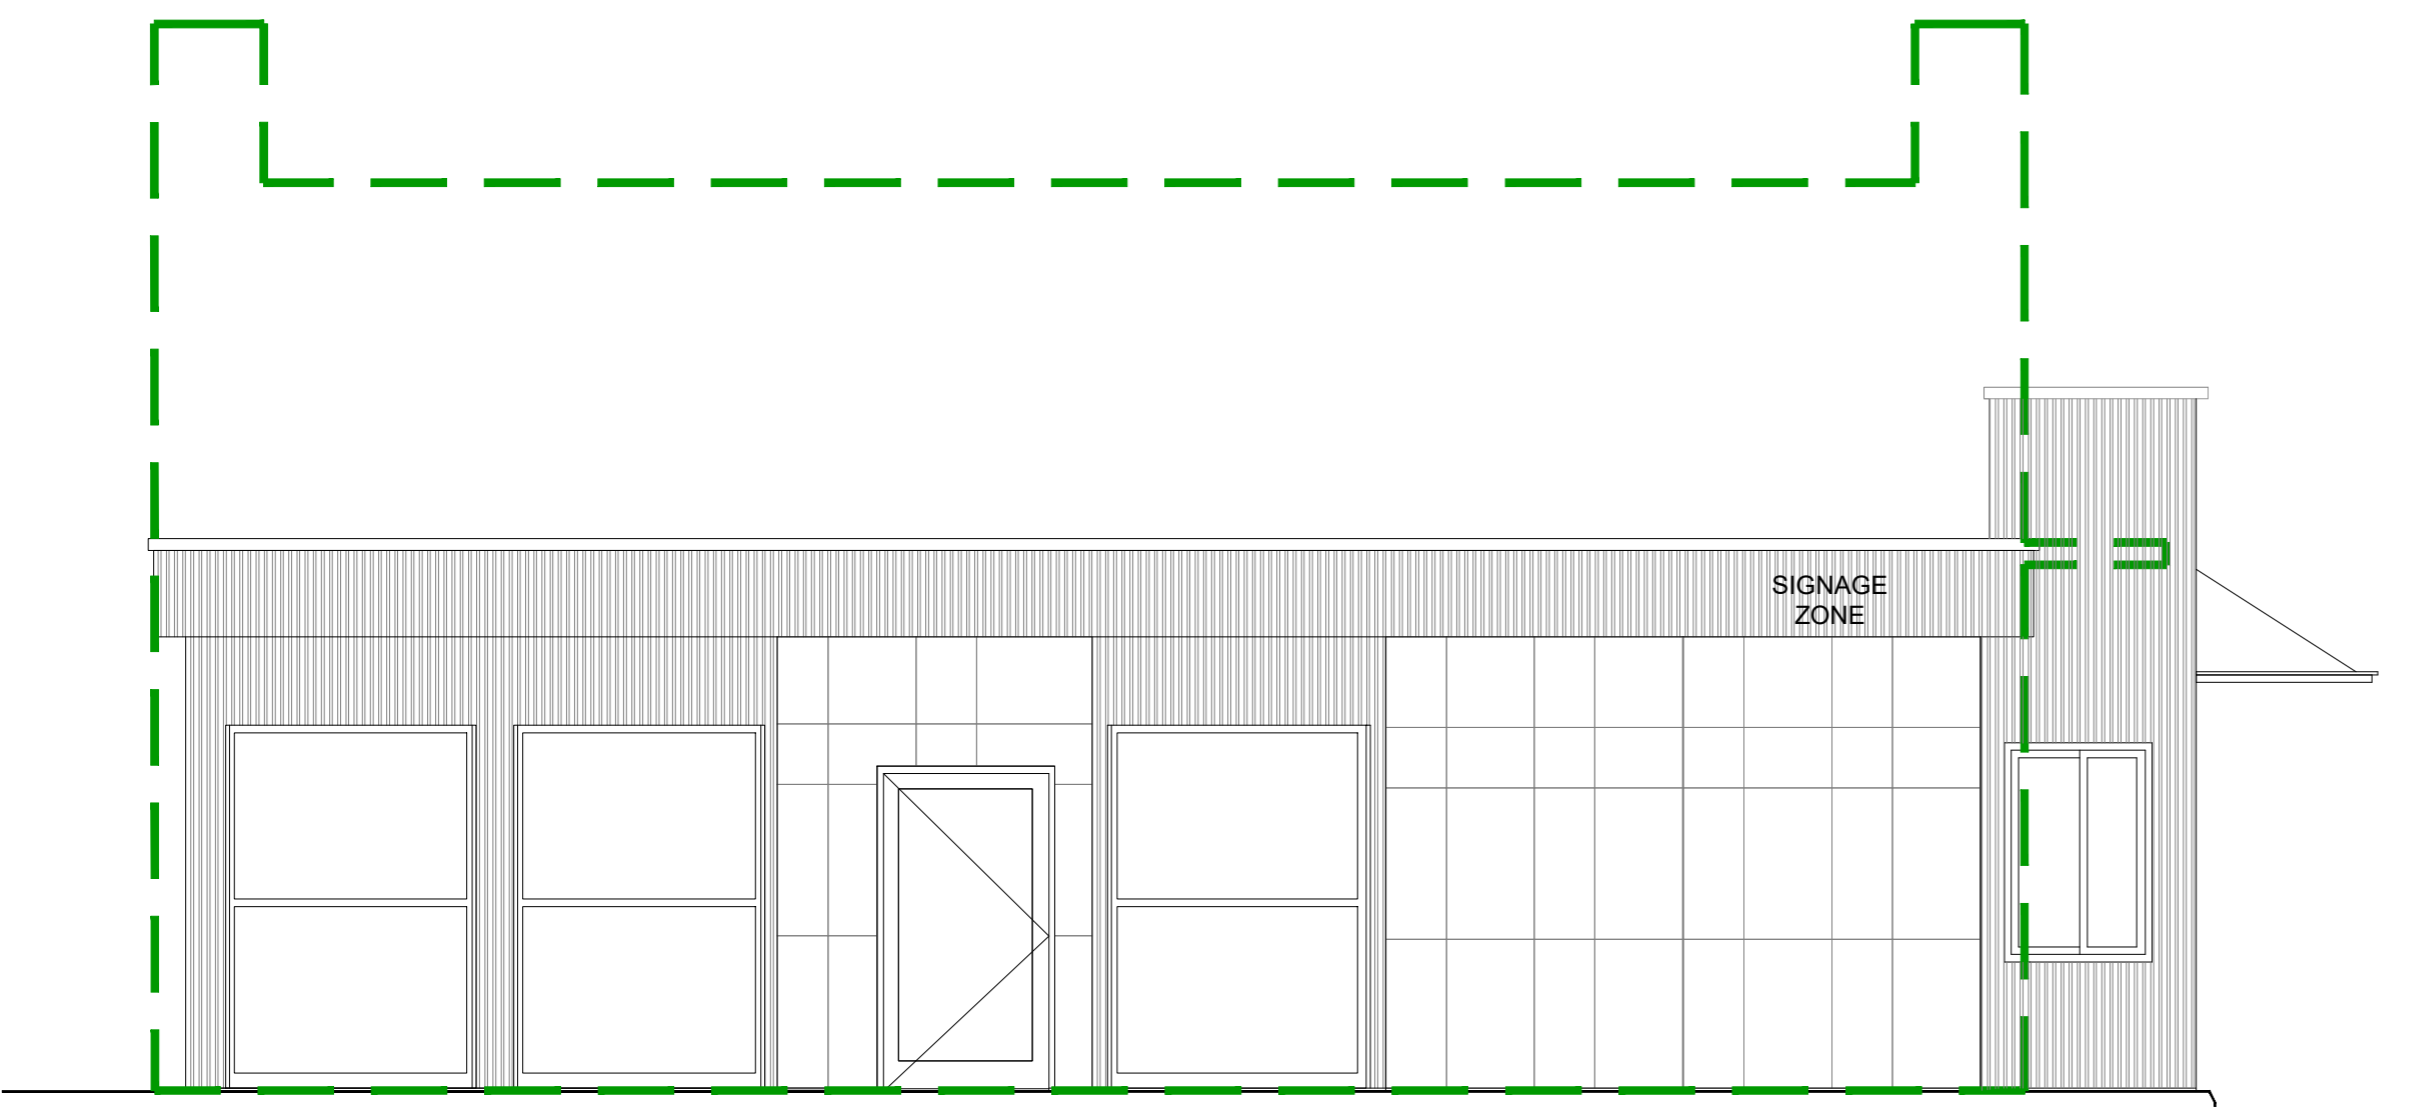


Proposed Flank elevation C - scale 1:50@A1 / 1:100@A3

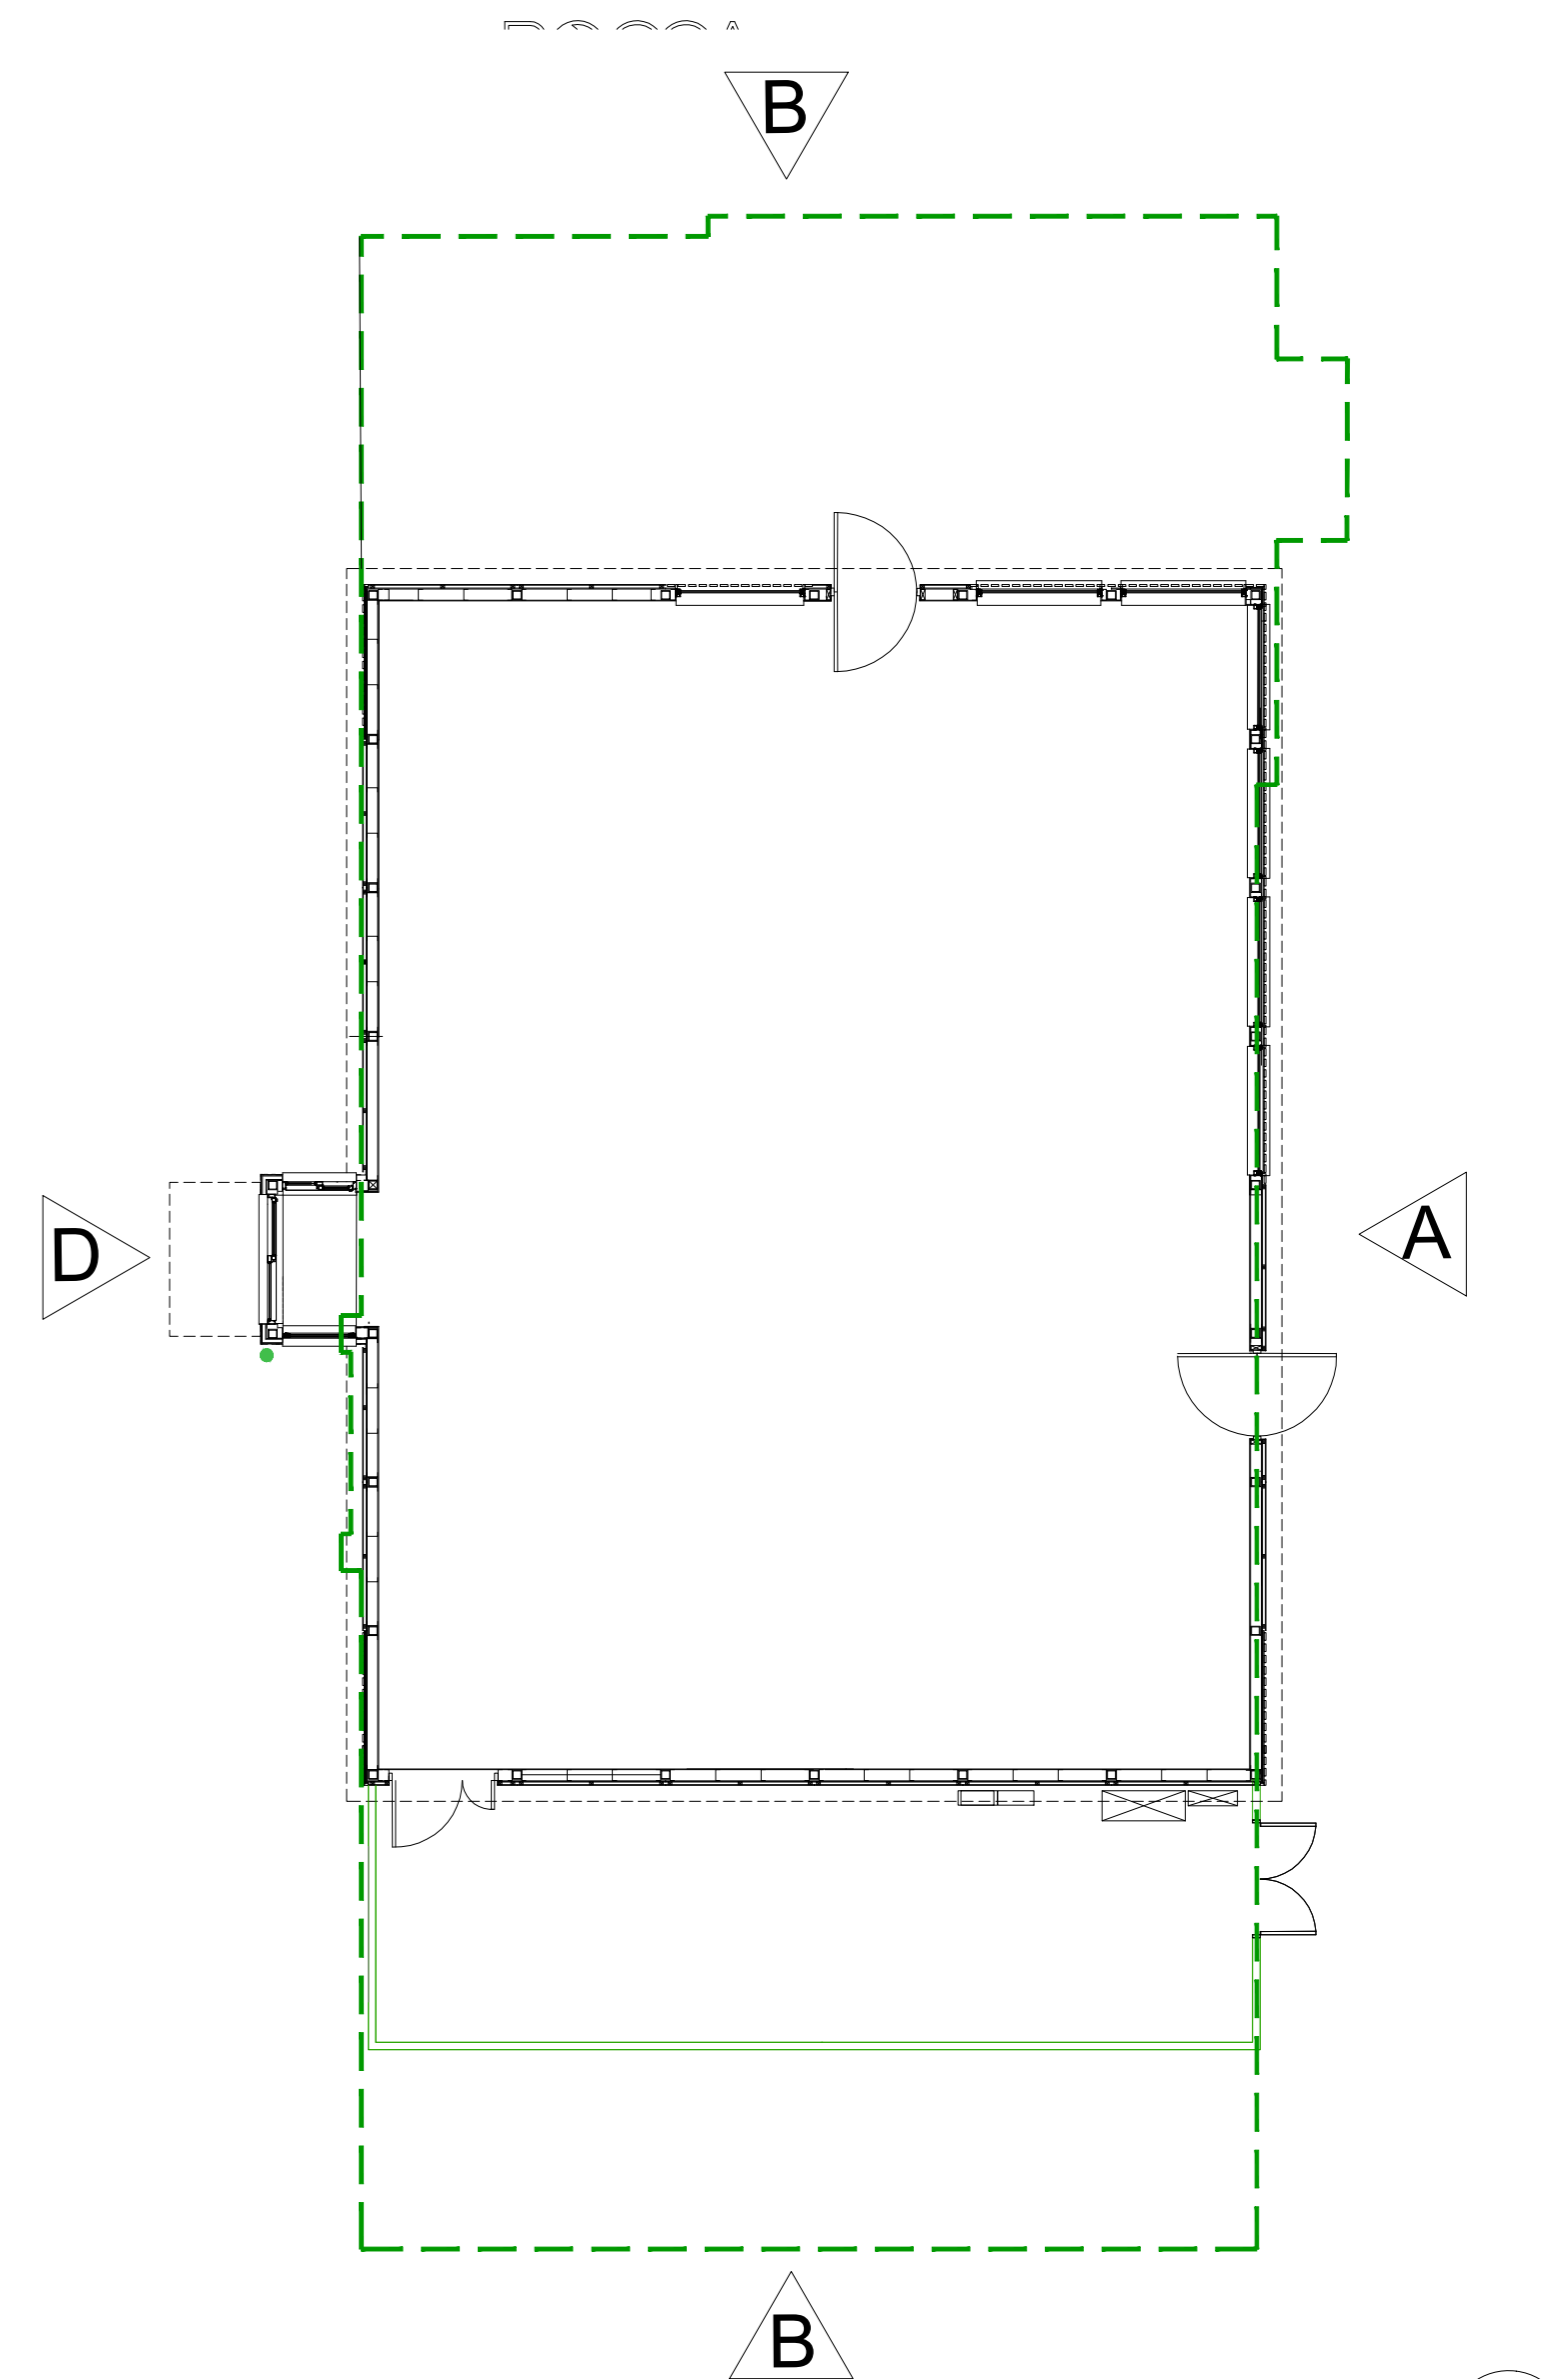


Building Key Plan - scale 1:100@A1 / 1:200@A3

Green line indicates the size of the previously approved unit

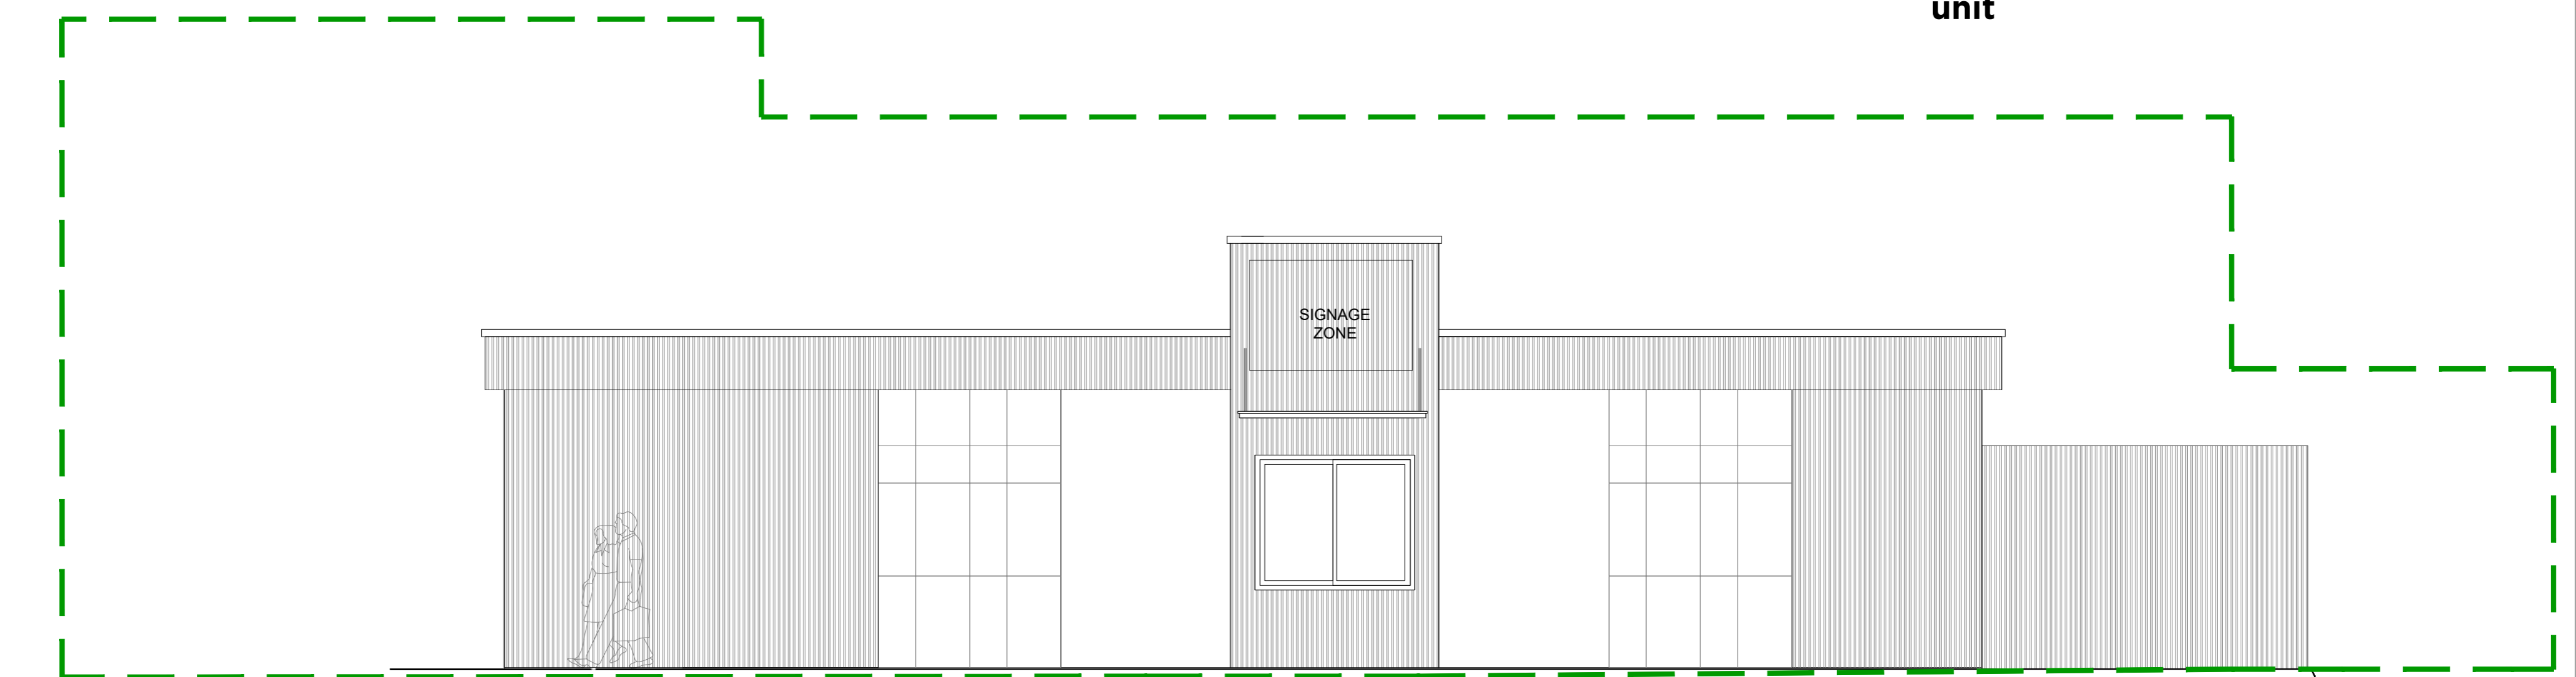

Proposed flank elevation D - scale 1:50@A1 / 1:100@A3

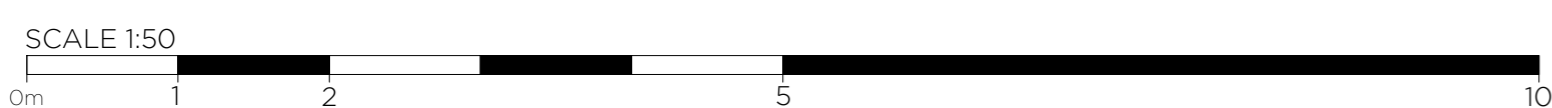

A	10.07.25	Elevations updated in line with drawing 20.251 Rev.	NS
	REV.	DATE	DESCRIPTION
PURPOSE OF ISSUE			STATUS
Planning			S3

<p><b>NOTES</b></p> <ol style="list-style-type: none"> <li>ALL DIMENSIONS IN MILLIMETRES (mm) AND LEVELS IN METRES (m) ABOVE NATIONAL DATUM. ALL DIMENSIONS TO BE CHECKED ON SITE AND AGREED ON SITE WITH APPOINTED BUILDING CONTRACTOR/SHOPFITTER.</li> <li>DO NOT SCALE FROM THIS DRAWING. ONLY WRITTEN DIMENSIONS SHALL BE USED.</li> <li>THIS DRAWING IS TO BE READ IN CONJUNCTION WITH ALL RELEVANT ARCHITECTURAL DRAWINGS AND SPECIFICATIONS AS WELL AS ALL RELEVANT INFORMATION FROM THE STRUCTURAL, MEP AND CIVIL ENGINEERS.</li> <li>THIS DRAWING HAS BEEN PREPARED IN ACCORDANCE WITH THE SCOPE OF APPOINTMENT WITH THE CLIENT AND IS SUBJECT TO THE TERMS OF THAT APPOINTMENT AND SHOULD ONLY BE USED FOR THE PURPOSE FOR WHICH IT IS INTENDED.</li> <li>ALL NEW CONSTRUCTION AND MATERIALS ARE TO CONFORM TO LOCAL BY LAWS, CURRENT BUILDING REGULATIONS AND BRITISH STANDARDS.</li> <li>THIS DRAWING AND ALL OF THE INFORMATION SHOWN IS THE PROPERTY OF @ ARCHITECT (UK) LTD AND SHALL NOT BE COPIED WHOLE OR IN ANY PART, OR USED FOR ANY OTHER PURPOSE WITHOUT WRITTEN PERMISSION OF THE COMPANY.</li> </ol>	<p><b>ARCHITECT</b></p> <p>© Architect (UK) Ltd Suite 2, Clocktower House, Station Road West Horndon, Essex CM13 3XL 01708 477899 office@architect.ltd.uk www.architect.ltd.uk</p>	<p><b>CLIENT</b> Steel Frame Building Systems</p> <p><b>PROJECT</b> BOCCA FELICE</p> <p>205 Leeds Road HUDDERSFIELD HD1 6NJ</p>	<p><b>DRAWING TITLE</b> PROPOSED EXTERNAL ELEVATIONS Comparison drawing</p> <p><b>SCALE @ A1</b> 1:50/ 1:100</p> <p><b>DRAWN</b> NS</p> <p><b>CHECKED</b></p> <p><b>DRAWING No</b> 24.0163-A-DR-PL-20-252</p> <p><b>REV</b></p>
--	--	---	---