

Graphical Scale 1:100




This drawing is for **LAWFUL DEVELOPMENT CERTIFICATE** approval purposes only and no other use.

Any dimensions shown are provisional and are subject to site confirmation at the start of the construction stage.

Full details and specifications are to be agreed through a formal Building Control submission prior to commencement of site works & construction.



- Application Boundary
- Existing Property
- Adjacent Buildings
- Proposed Development

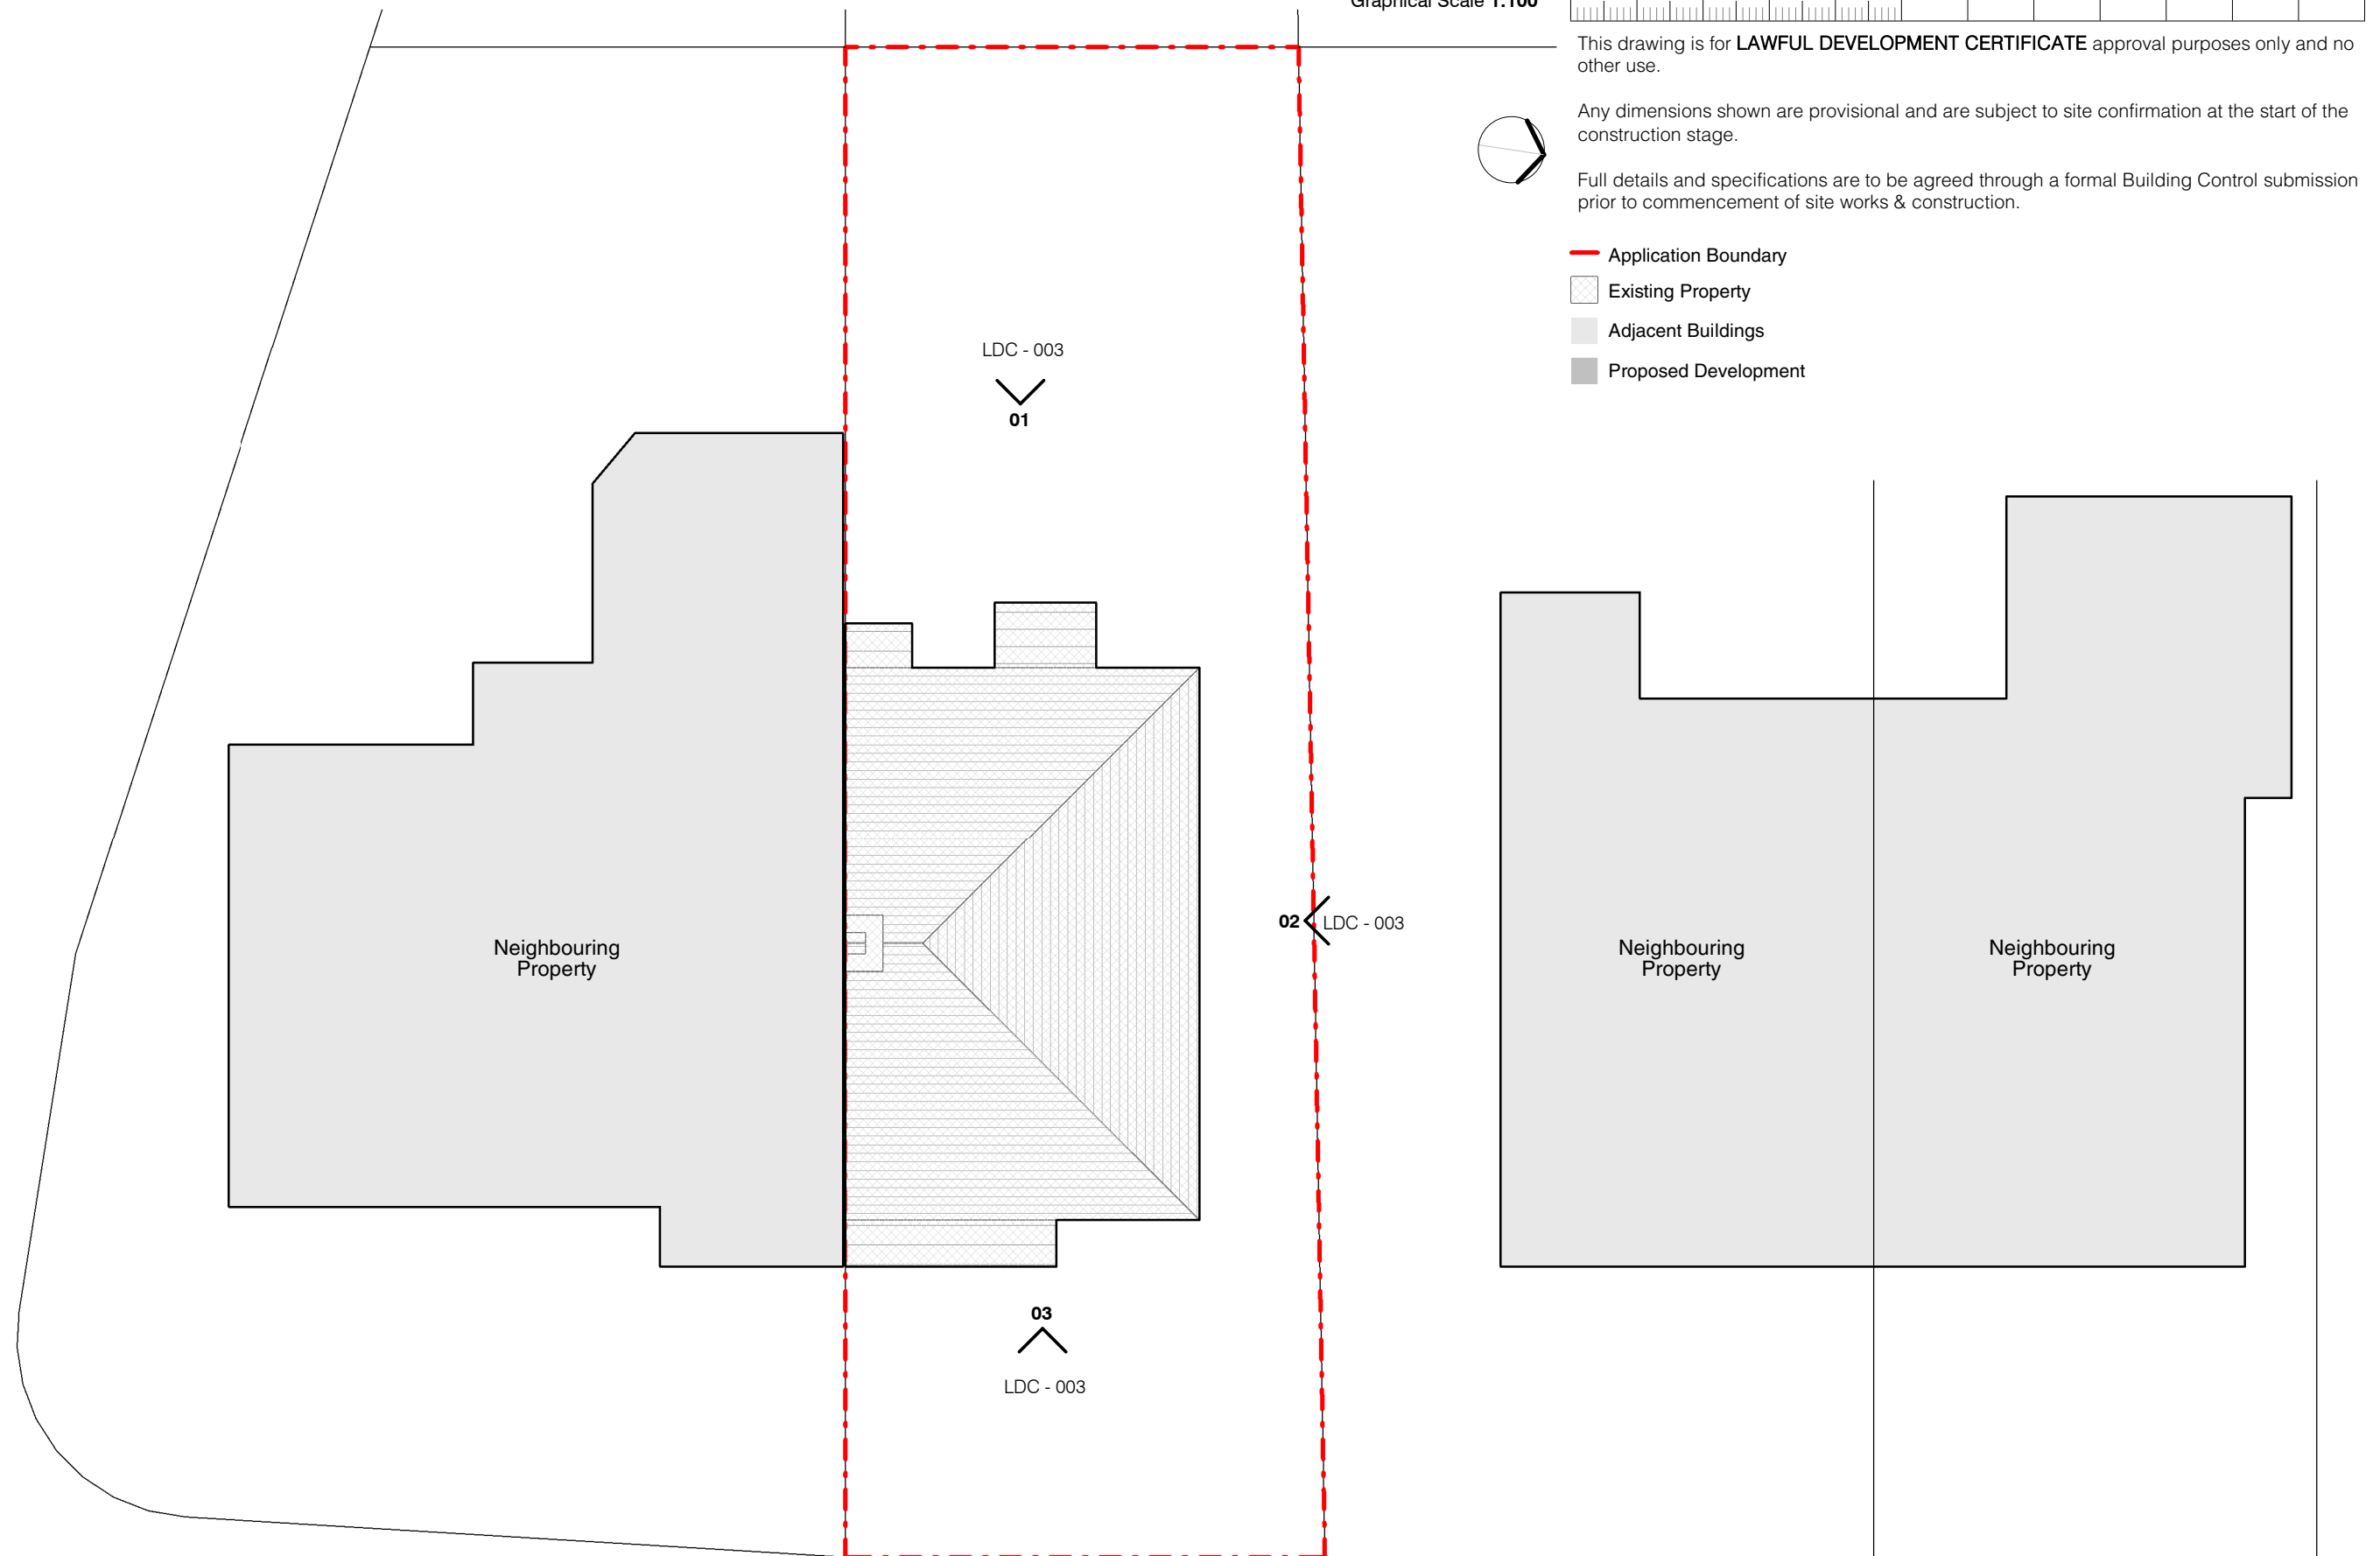

Rev	Description	Date	By
Drawing	HAW - FST - LDC - 001		
	<b>EXISTING SITE PLAN</b>		

Project  
0484 - 001  
Proposed works to 12 HAWTHORNE ROAD

Date	02/05/25
Scale	1 : 100 @