



GROUND FLOOR PLAN 1:50

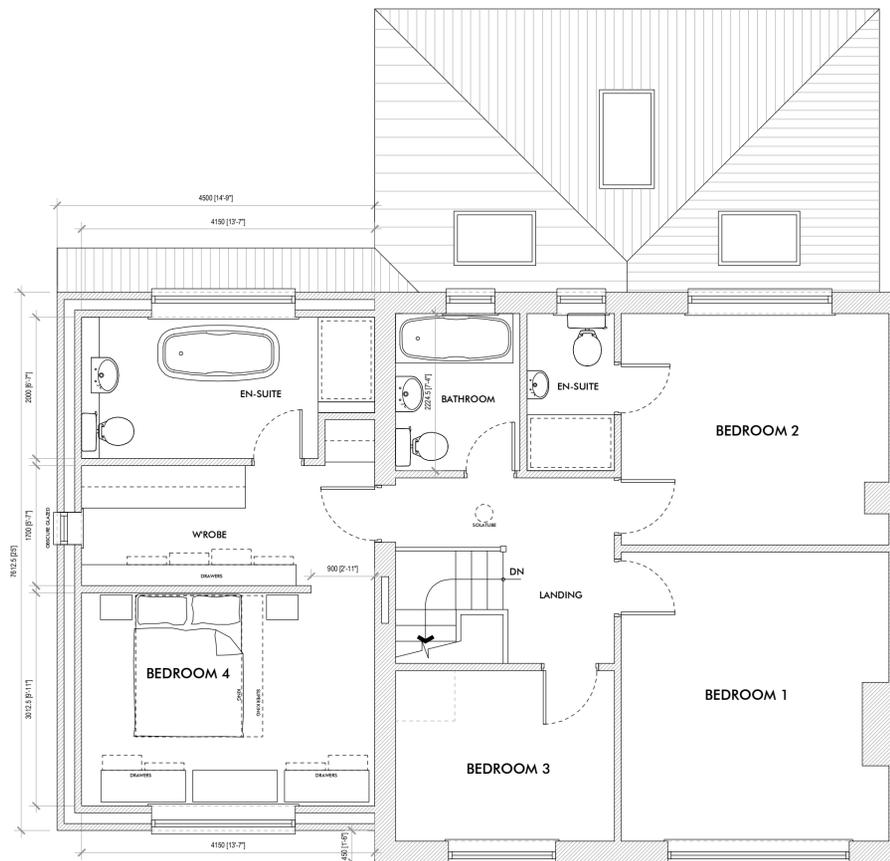


FIRST FLOOR PLAN 1:50

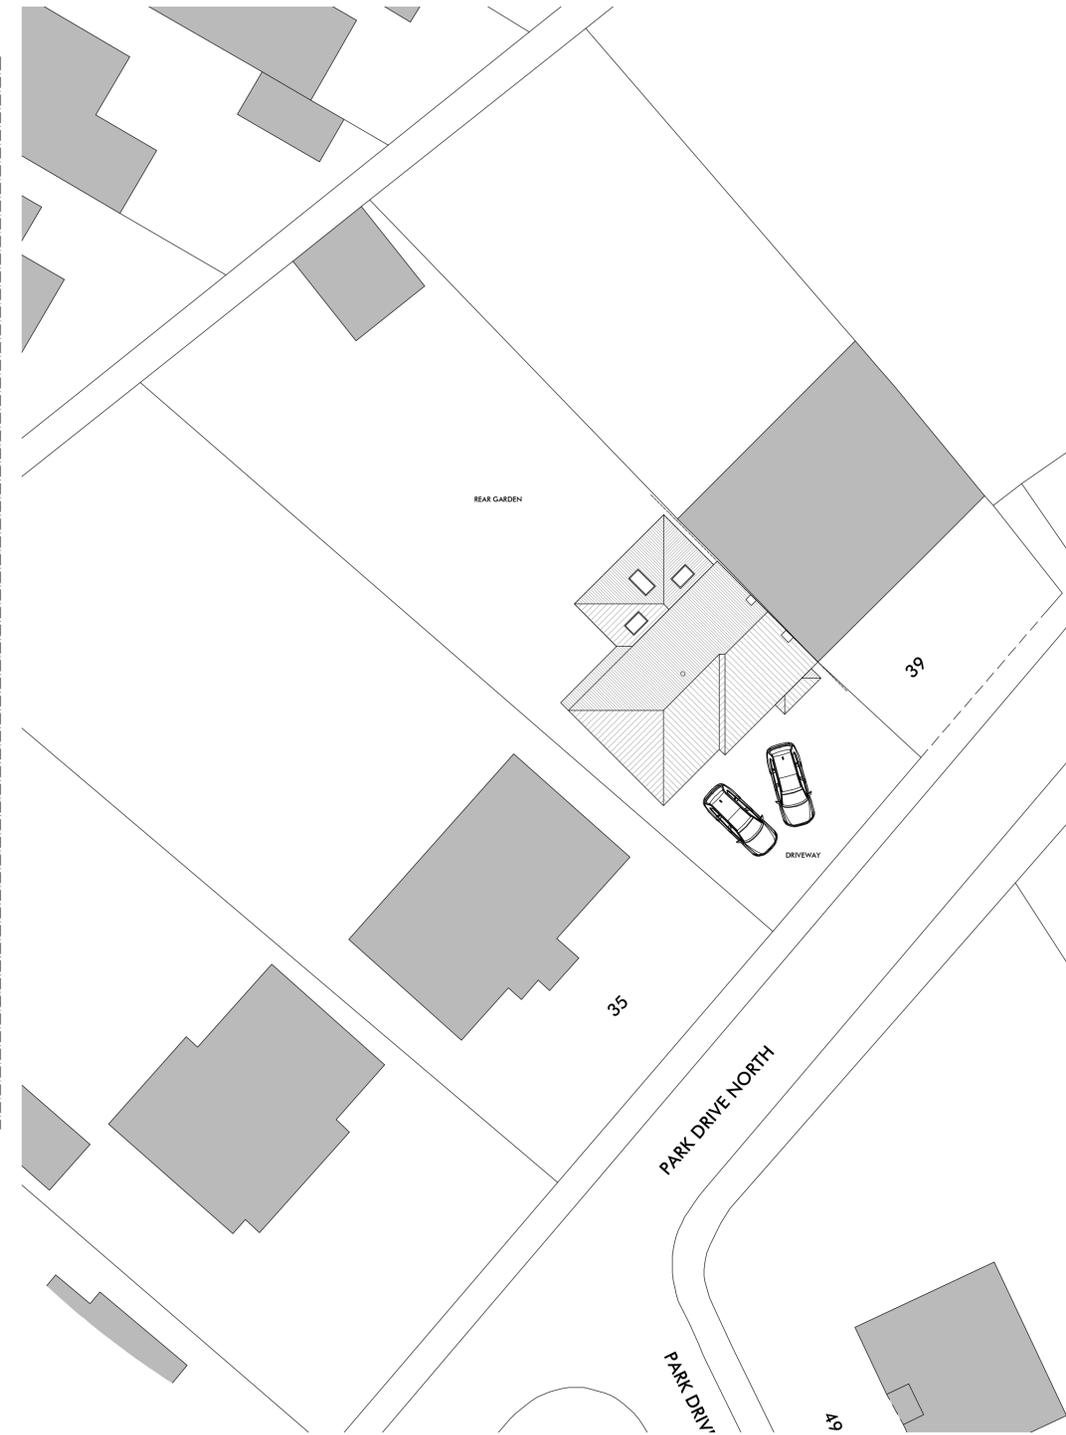

SITE PLAN 1:200




NORTH WEST ELEVATION
ELEVATIONS 1:100

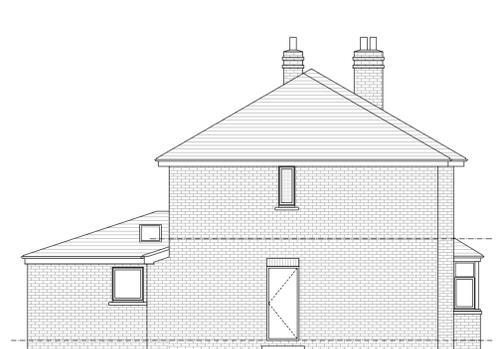

SOUTH WEST ELEVATION



SOUTH EAST ELEVATION

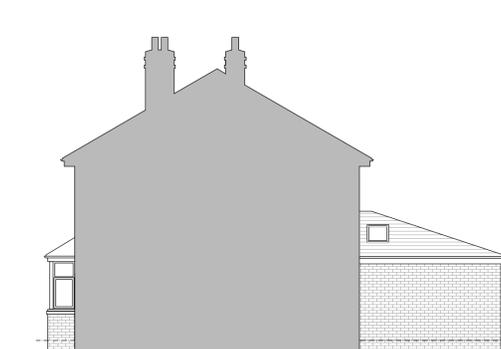

NORTH EAST ELEVATION

A MAY25 SUN ROOM AMENDED, WINDOW
ADDED TO FIRST FLOOR SIDE WALL
REV: DATE: DESC:



The Nook
Lingwell Gate Lane
Luffhouse
Wakefield
WF3 3JU
T: 01924 835600
M: 07767 774257
W: www.sk-design.co.uk
E: info@sk-design.co.uk

CLIENT: MR & MRS SWEATMAN
PROJECT: 37 PARK DRIVE
MIRFIELD
WF14 9NJ
DRAWING TITLE: AS PROPOSED
PROJECT REF: 2025-052
DRAWING NO: 200 REVISION: A
SCALE: AS SHOWN @ A1 DATE: JAN 2025