


Existing Layout and Elevations




Proposed Elevations




Written dimensions on these drawings shall take precedence over scaled dimensions. Contractors shall verify and be responsible for all dimensions and conditions on the project and UHD Architectural Services must be notified of any variations from the dimensions and conditions shown by these drawings prior to commencement of any work. All contractors are deemed to have made themselves aware of site conditions prior to entering into any contract.

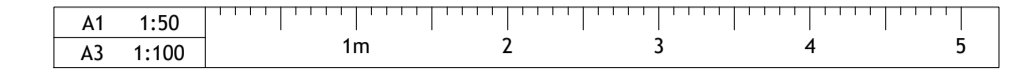


Location Plan 1.1250

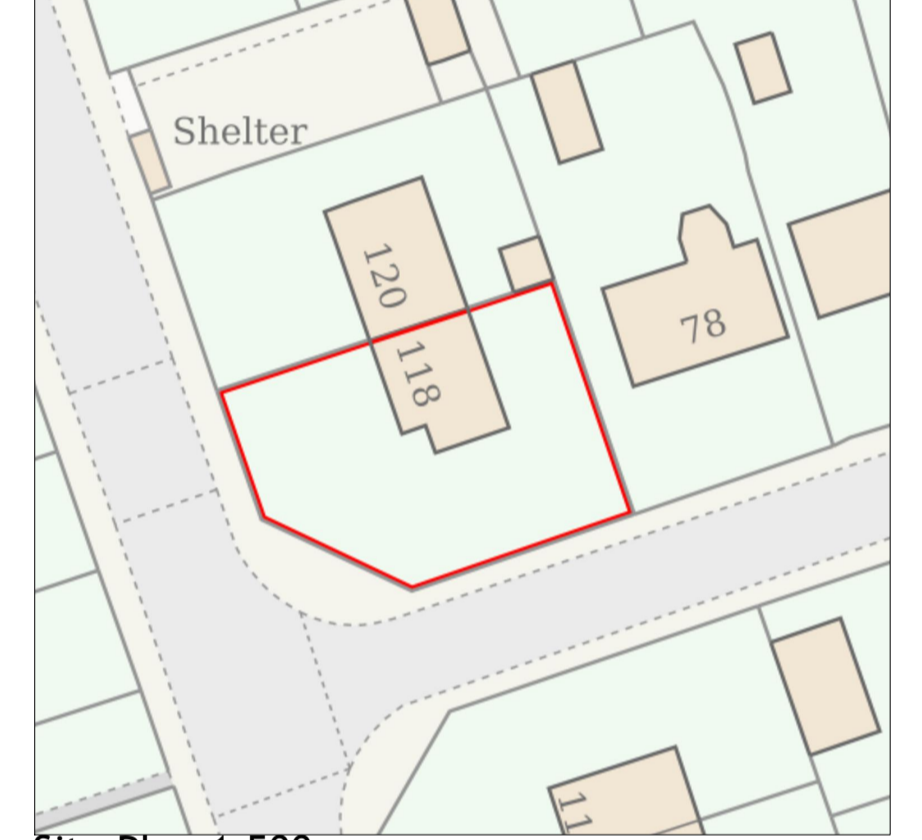


Site Plan 1.500

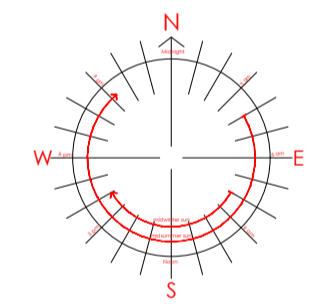


Proposed Layouts

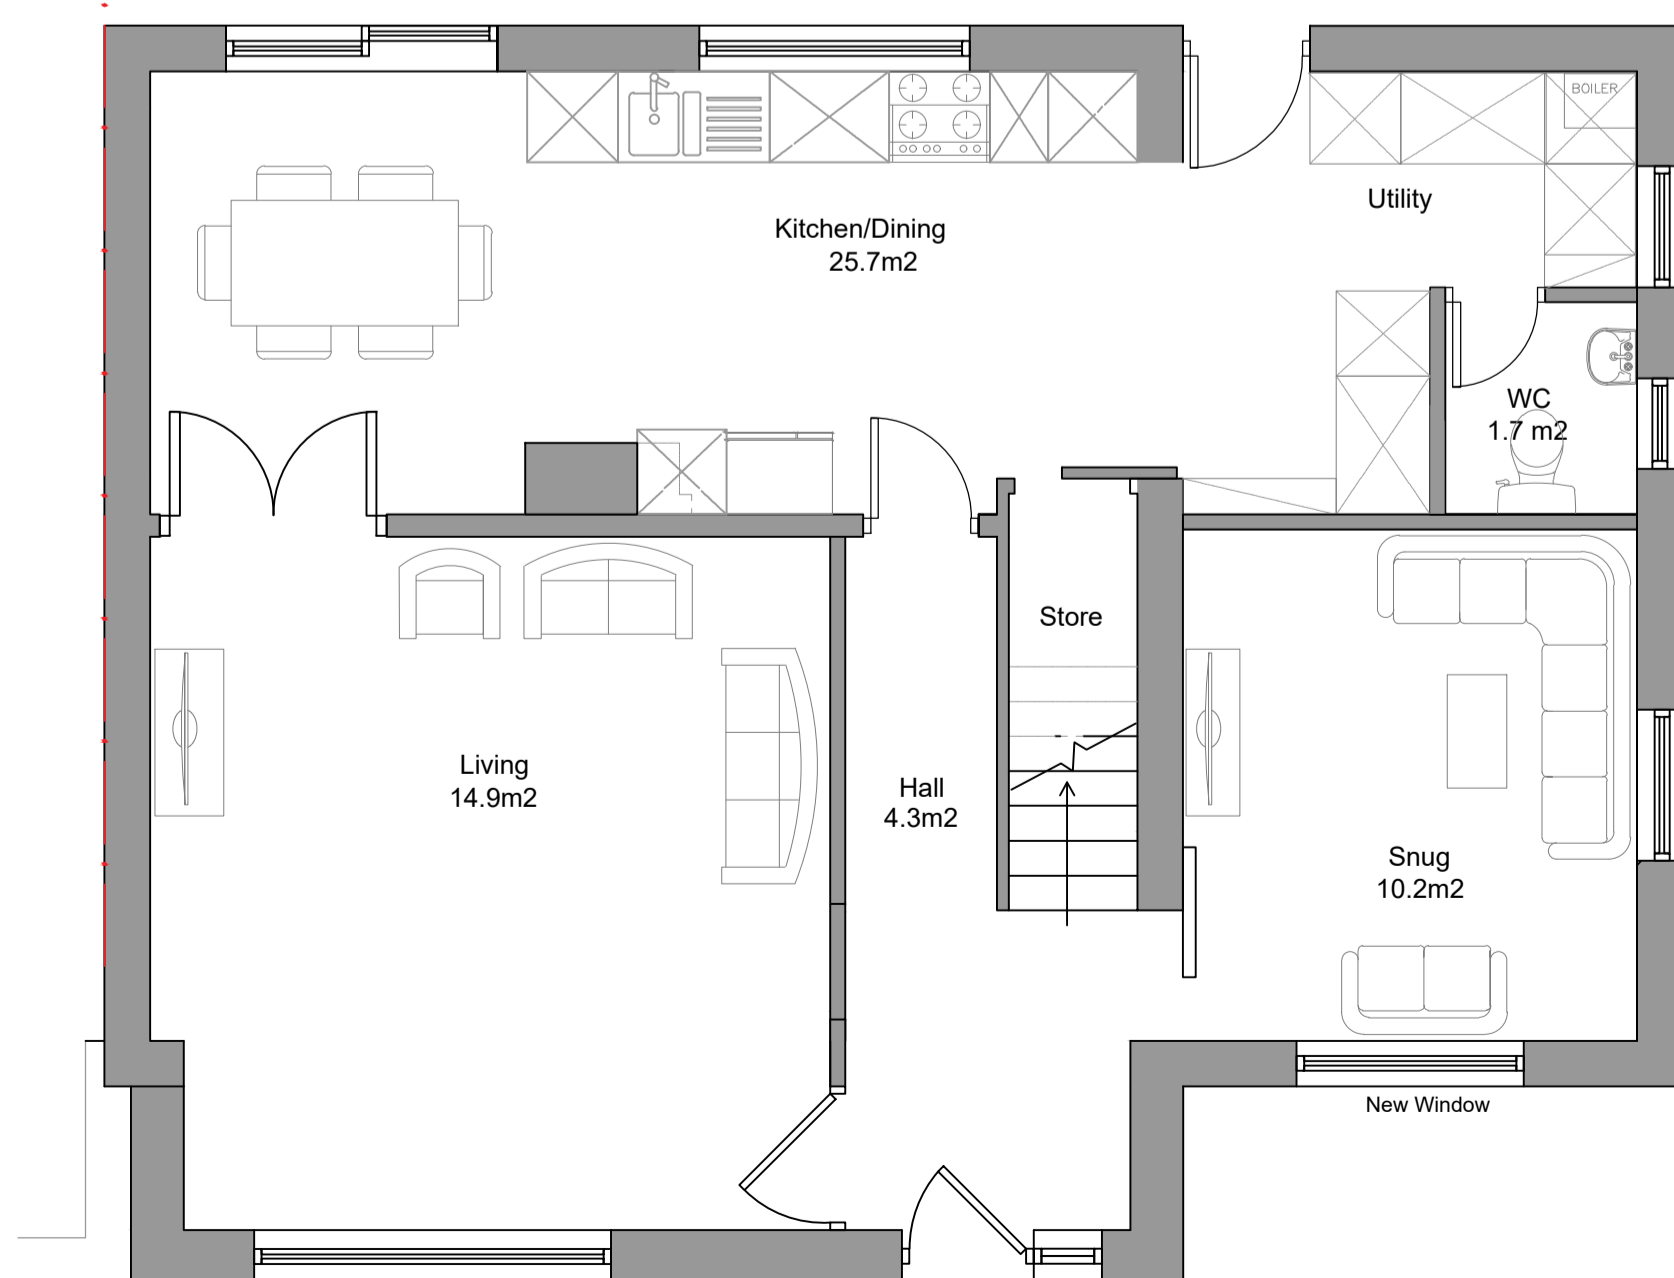

Ground Floor Layout 1.50

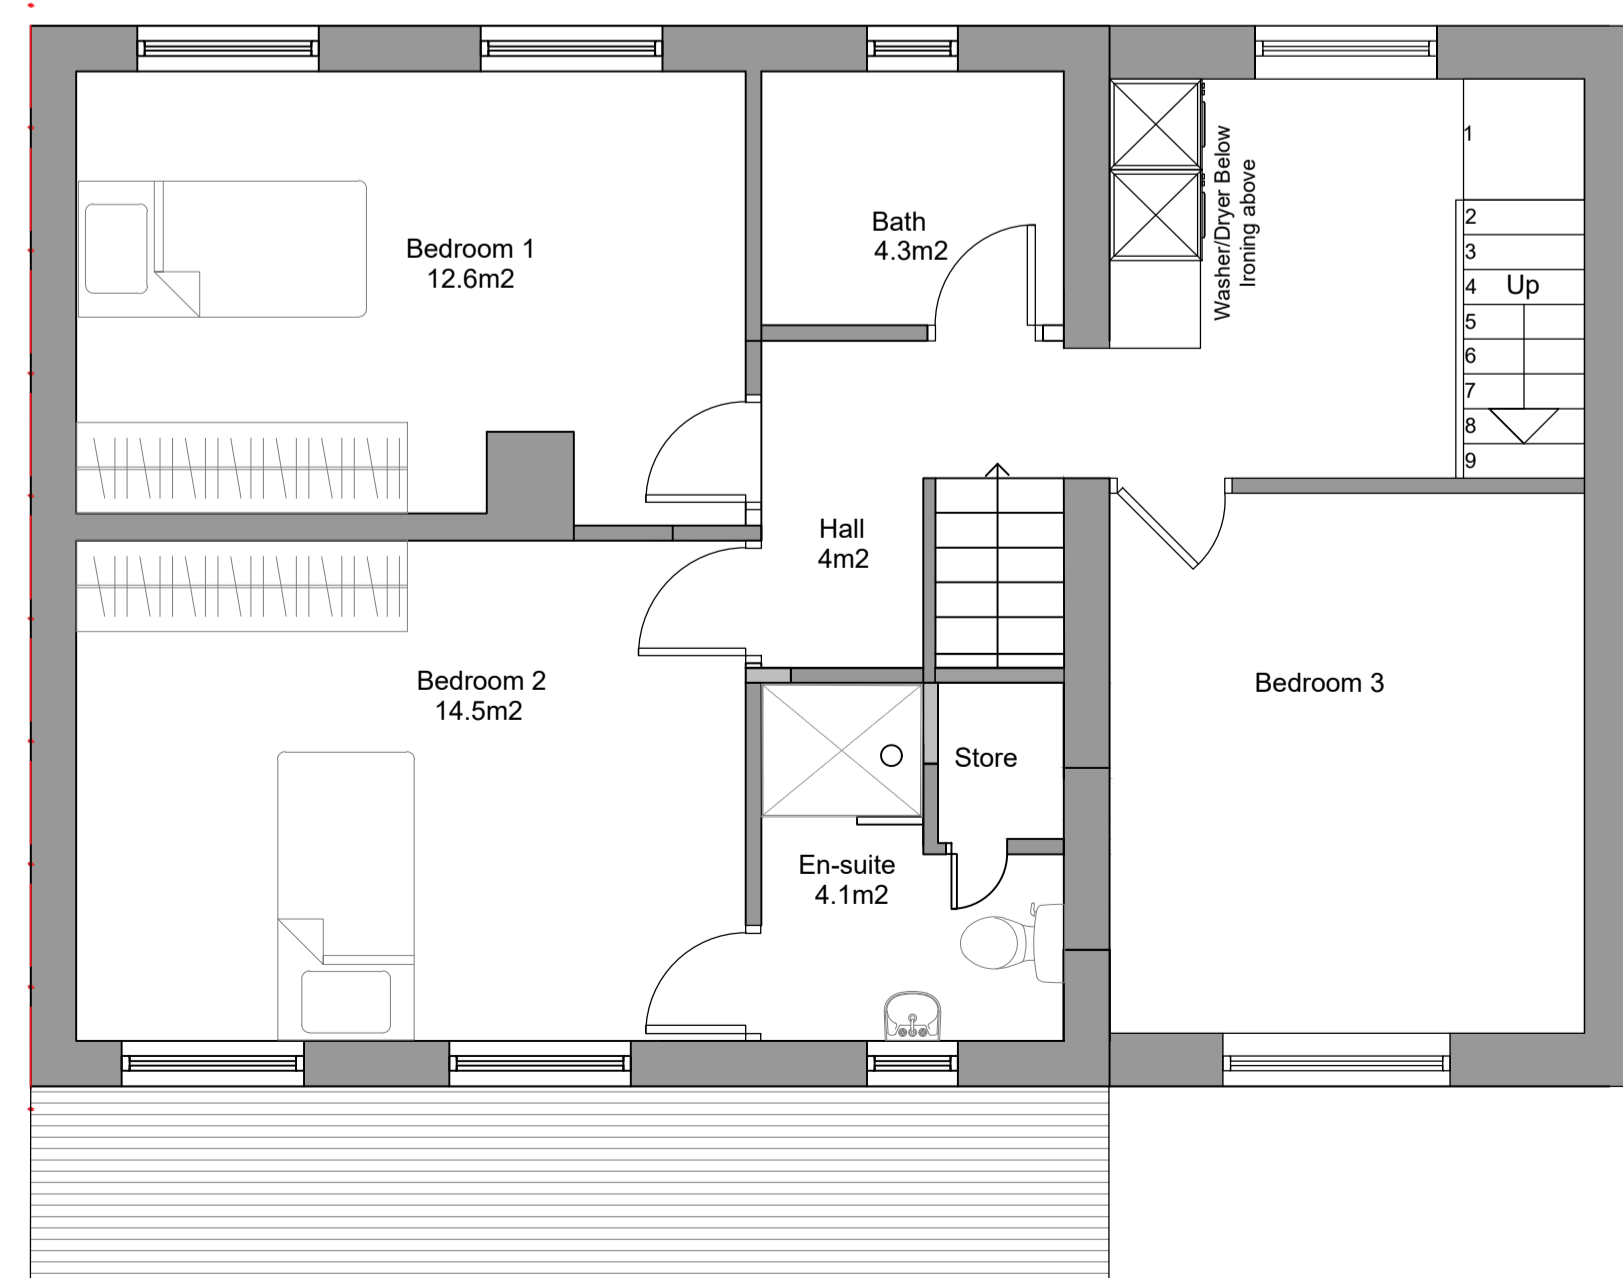

First Floor Layout 1.50

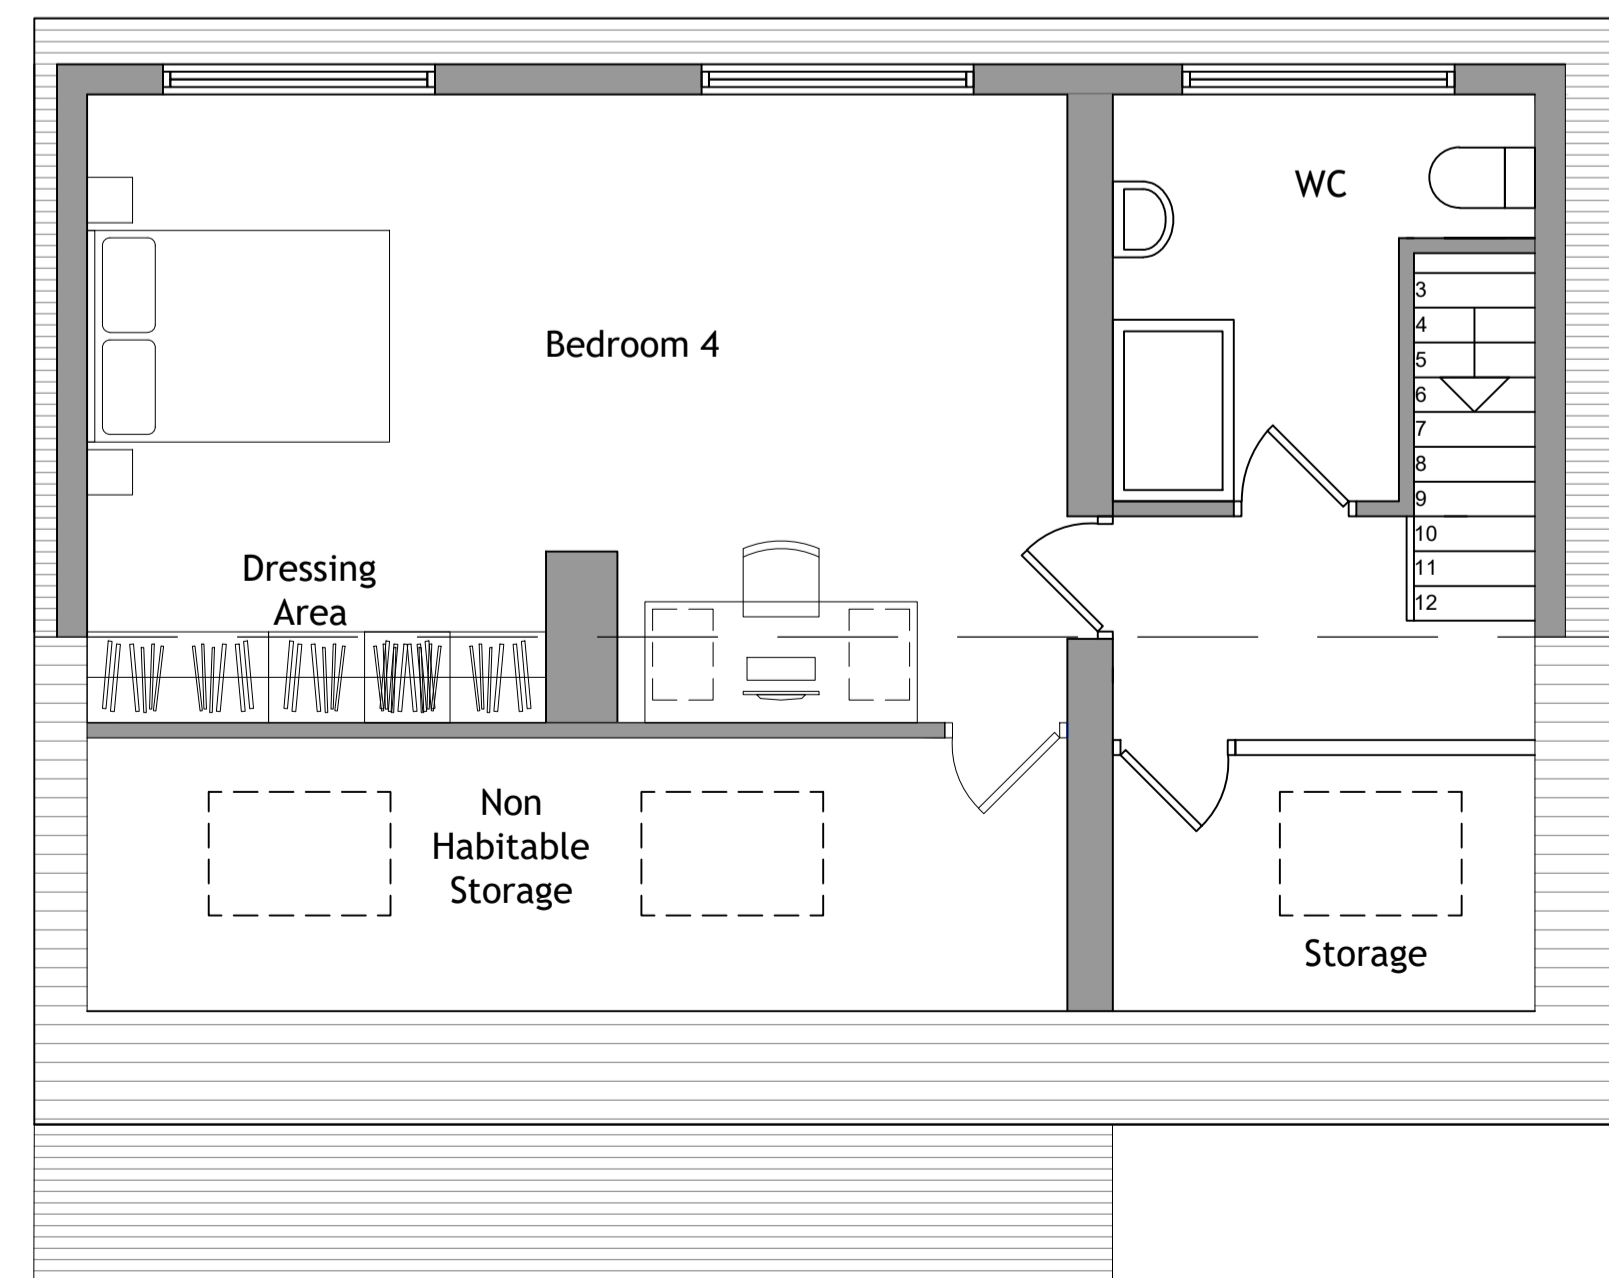

Loft Layout 1.50

REV	DESCRIPTION	DATE	DRAWN

07704906935
Umar@UHDesign.co.uk
UHD Design Architectural Services

CLIENT	Mr Usman Iqbal				
ADDRESS	118 Sycamore Ave, Huddersfield, HD3 4SH				
PROJECT	Front Extension and Rear Dormer				
DRAWING	Existing and Prop Layout and Elevations				
DRAWN	UH	DATE	Feb 25	SCALE	1.100@A1
DWG No.	2516/01A				
STATUS	PLANNING				