

NOTES

This drawing has been prepared specifically for the purpose of obtaining Planning and or Building Regulations Approval. Its suitability for other purposes without additional supplementary details and specifications cannot be guaranteed.

All dimensions are to be checked on site, any discrepancies are to be reported to the designer before work commences. Use only figured dimensions.

All structural components shown are indicative only. Details / calculations of structural members are to be provided by the Structural Engineer.

This drawing is not to be copied or divulged to a third party without written permission.




Front Elevation




Rear Elevation




First Floor Plan

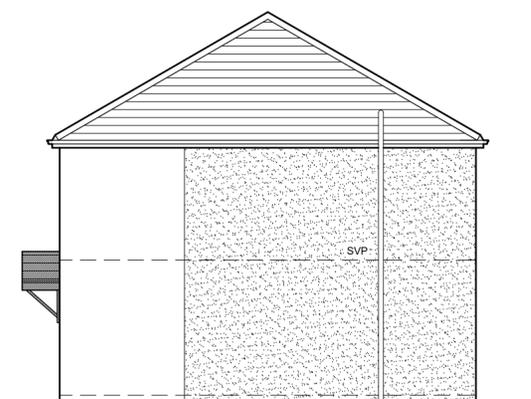

Side Elevation

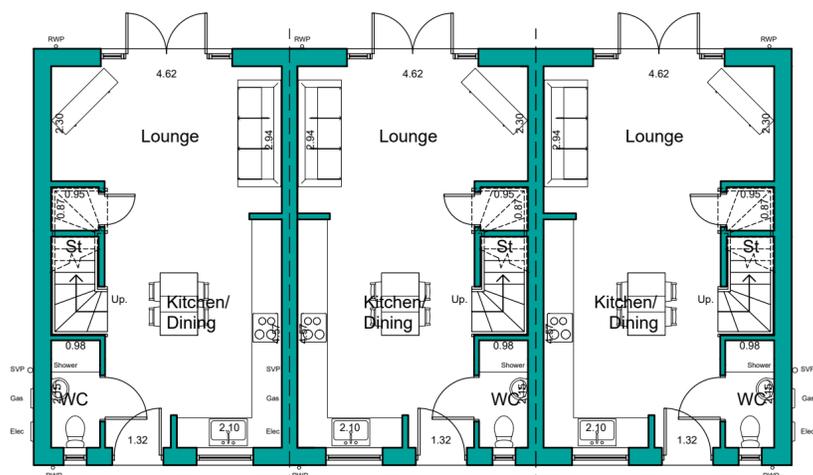

Ground Floor Plan

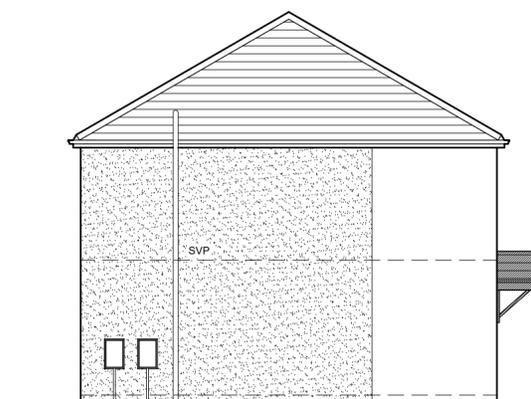

Side Elevation

vivly living

Heneghan ARCHITECTURE
enquiries@heneghanarchitecture.com
www.heneghanarchitecture.com

Revisions	
R01 Preliminary Issue	22.11.24
R02 Client amendment	25.11.24
R03 Client amendment	05.12.24
R04 Client amendment	06.01.25
R05 Client amendment	04.03.25
R06 Client amendment	24.06.25

Project:
Residential Development
at Gynn Lane
Holmefirth
for Vivly Living
House Type - Birch
Plots 5,6,7 & 39,40,41
Plans and Elevations

Purpose of issue: PLANNING

Drawn DRH
Date June 2025
Scales 1:100 @ A2
Drawing No. 2479 - 0302 - R06

Scale 1:100

