




Rear Elevation West
1 : 100




Front Elevation East
1 : 100




Sectional Elevation South
1 : 100

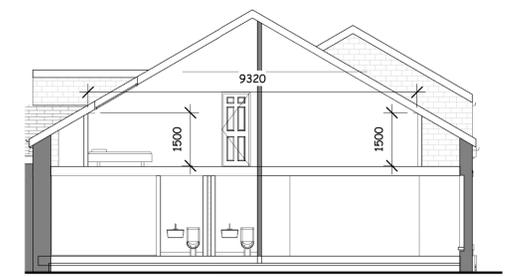


Section 1.
1 : 100

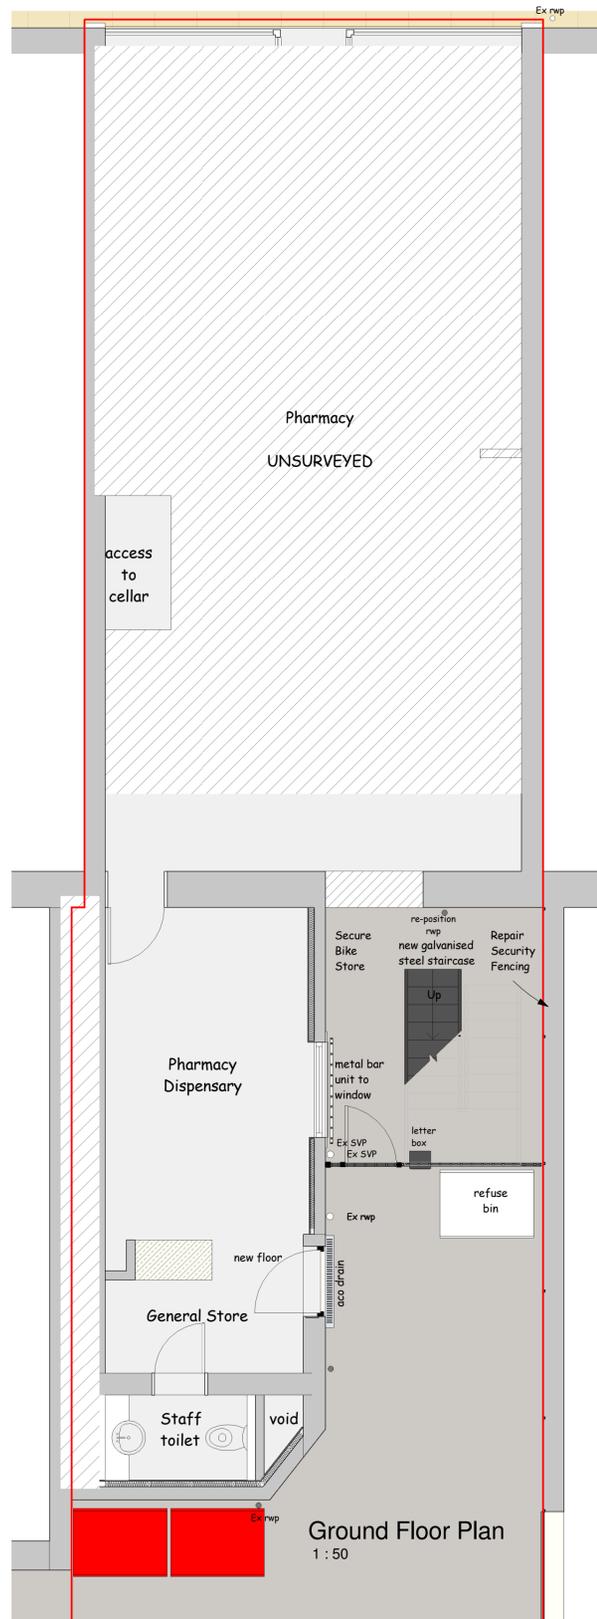

Ground Floor Plan
1 : 50

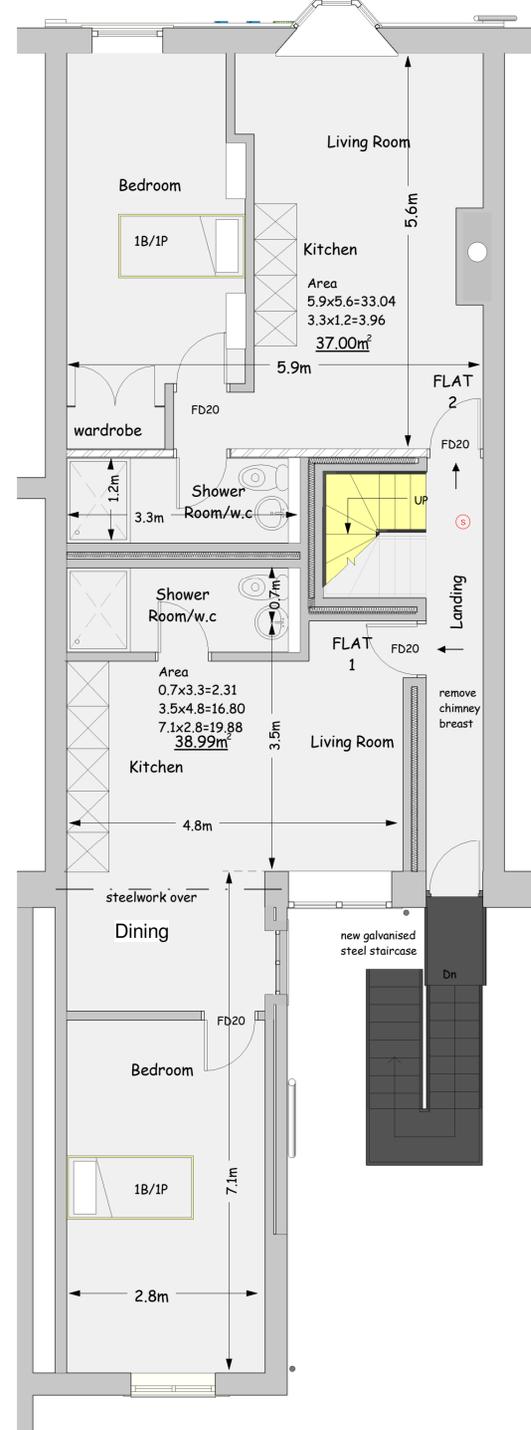


Proposed First Floor Plan
1 : 50

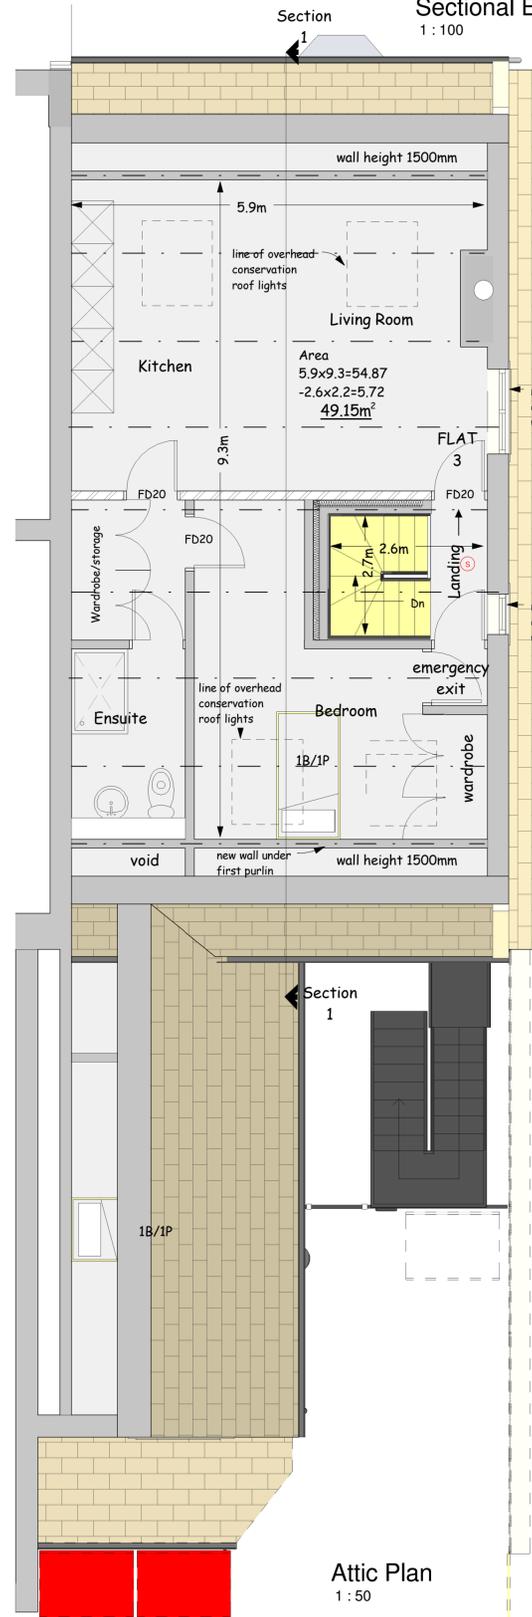

Attic Plan
1 : 50



Photographs Showing Existing Space in the Attic

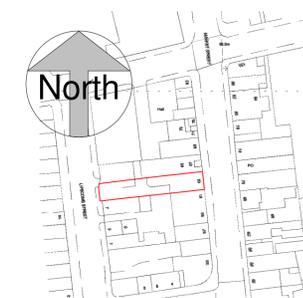

Location Plan.
1 : 1250

This drawing is copyright and must not be reproduced without written permission
Do not scale - Use figured dimensions only

PROJECT Proposed Conversion of Property at 63 Market Street to form 3 No. Apartments

CLIENT Mr Banaras Aziz

DWG TITLE Plans, Elevations and Views as Proposed

DWG NO. 2506 - 02
Rev A

SCALE 1 : 50
1 : 100
1 : 1250

DATE 20/10/2025

DB | ARCHITECTS

31 Moor View, Meltham, Holmfirth, HD9 5RT

t:01484 850579 e:david.dbarchitects@virginmedia.com

