



**NOTES**

1. No dimensions to be scaled. IF IN DOUBT ASK.
2. All dimensions must be checked and verified on site by the Contractor prior to the commencement of works and Hinchliffe Architecture & Design Ltd. to be notified of any discrepancies.
3. The copyright of these drawings remains the property of Hinchliffe Architecture & Design Ltd. They must not be reproduced in any way without prior written consent from the originator (Hinchliffe Architecture & Design Ltd.)

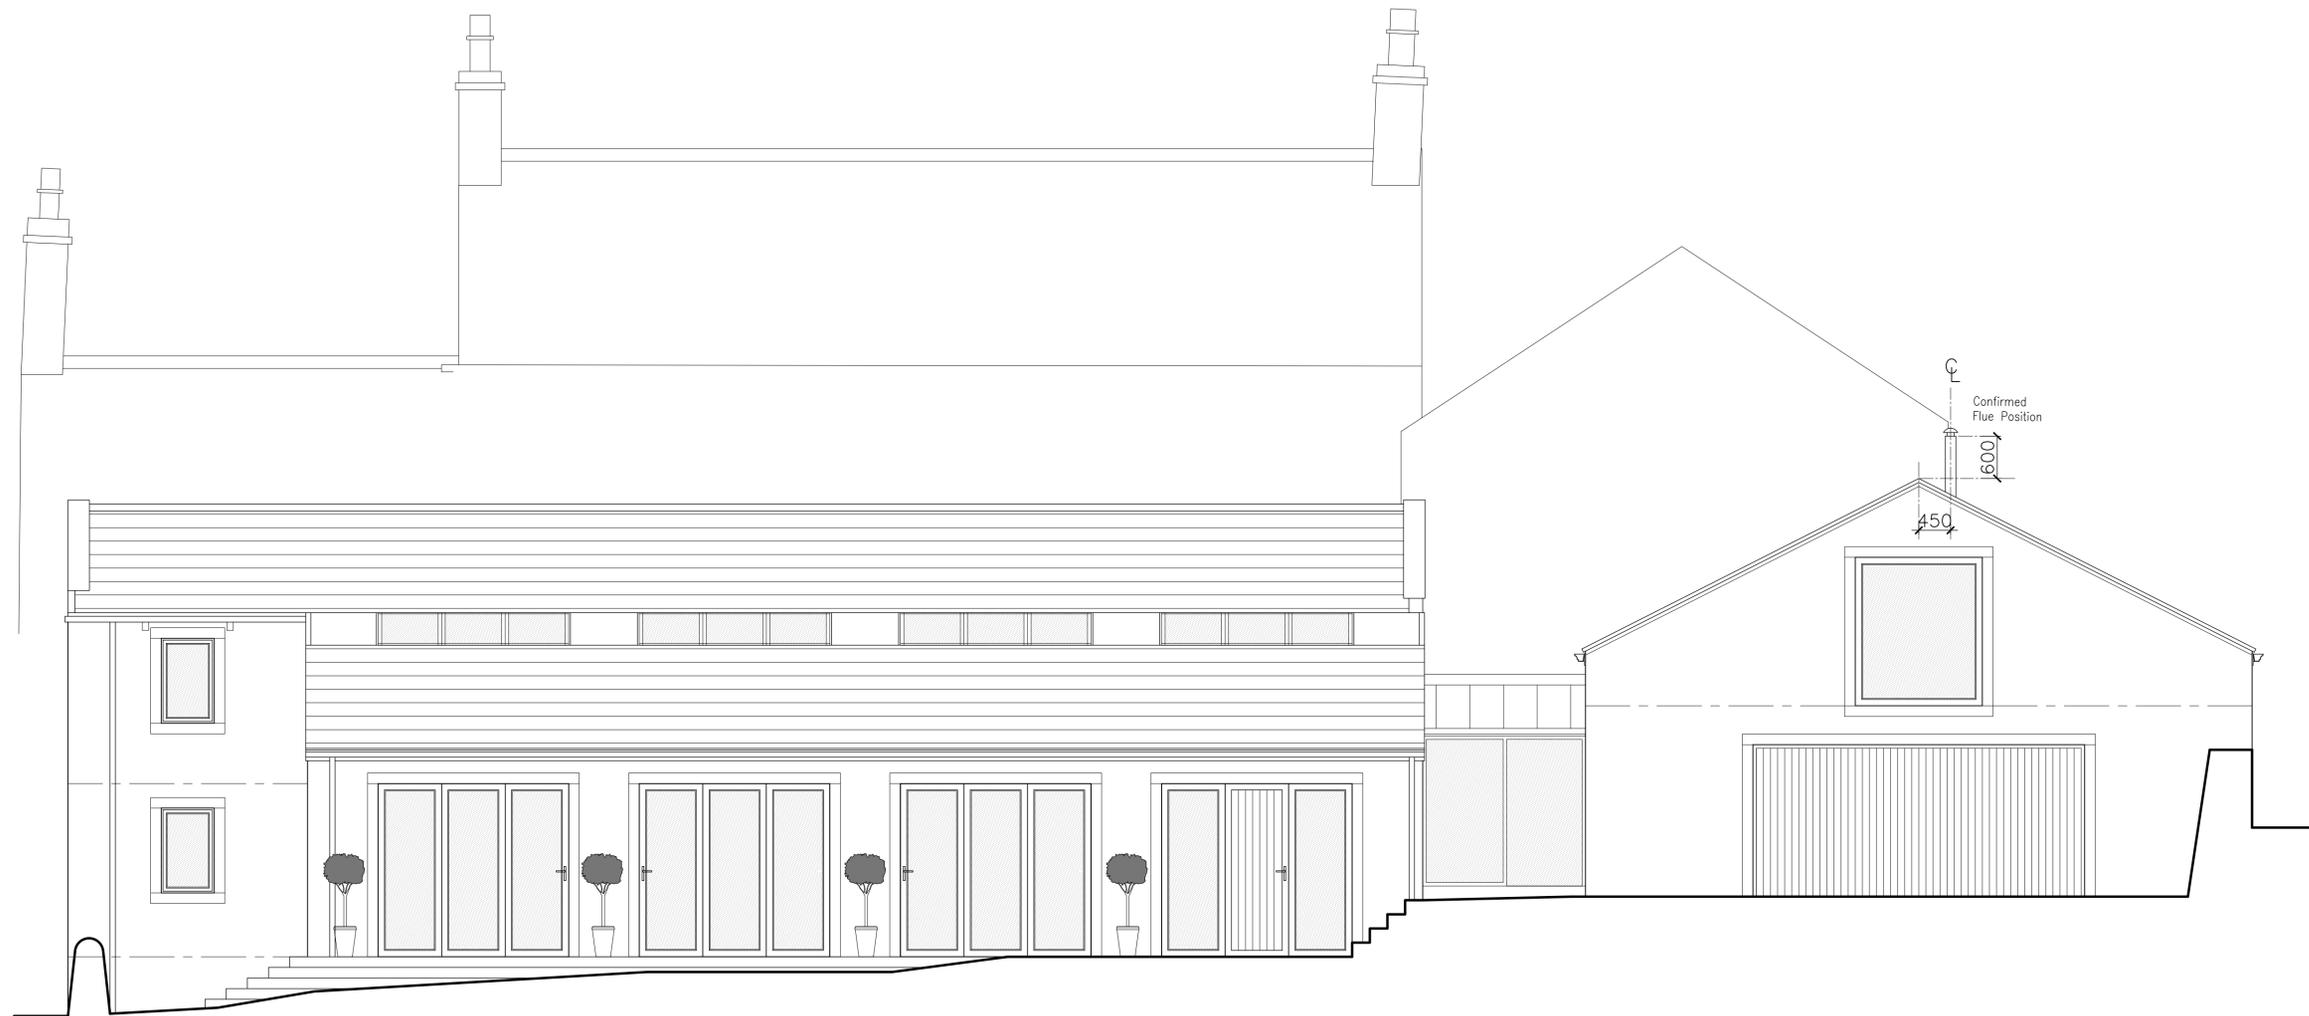

Proposed North West Facing Front Elevation  
Scale 1:50

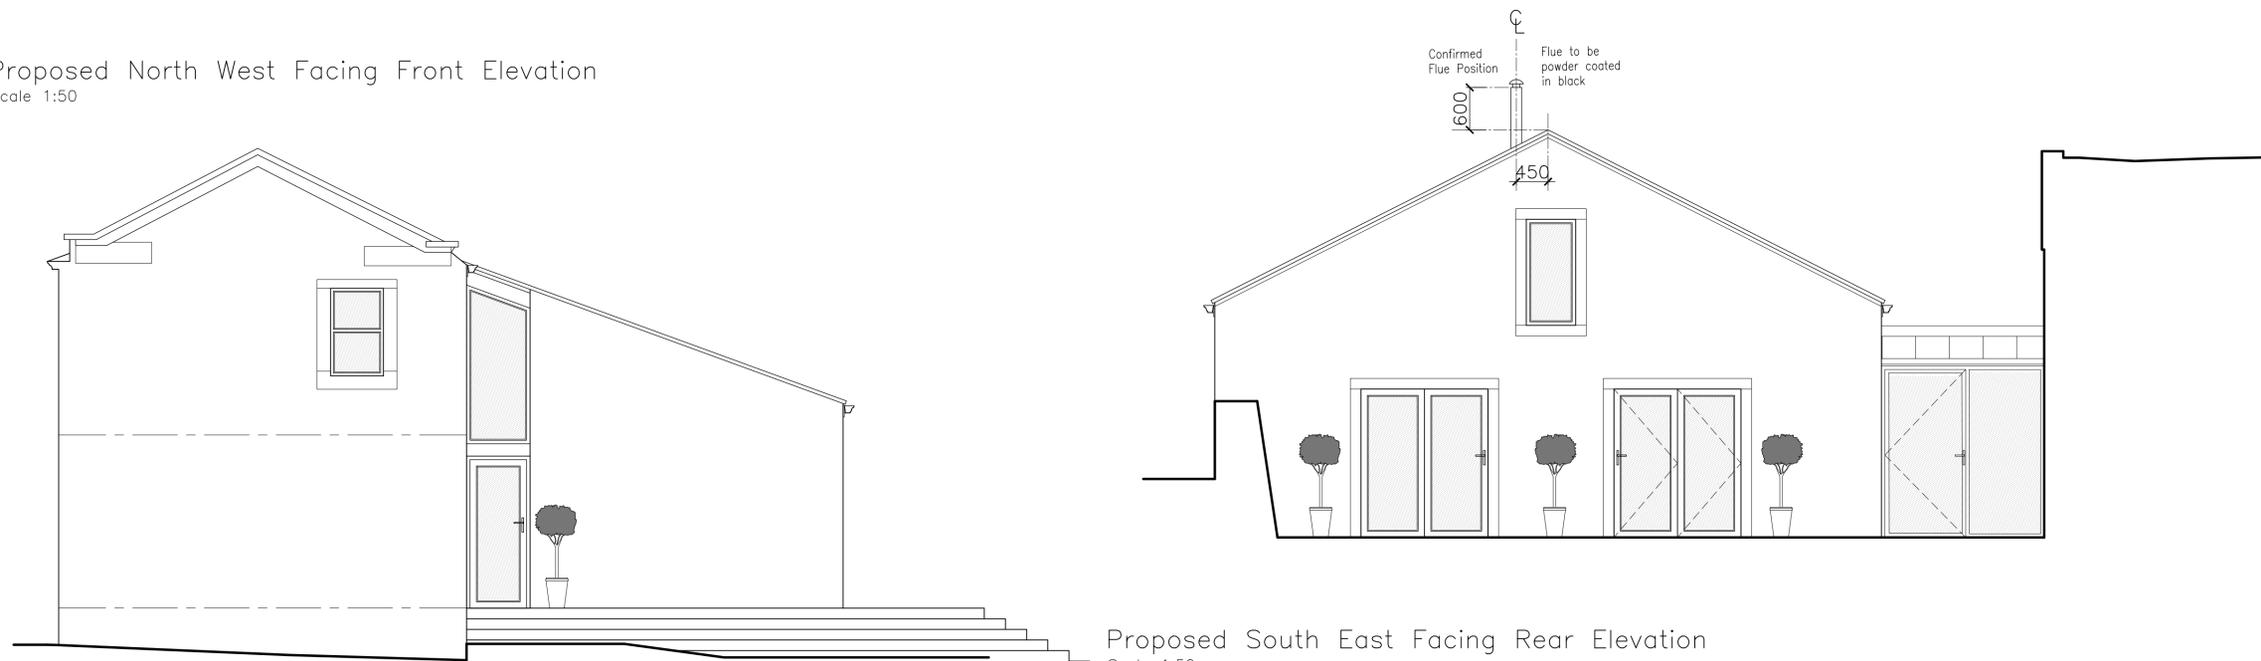

Proposed South East Facing Rear Elevation  
Scale 1:50

Proposed North East Facing Side Elevation  
Scale 1:50

Rev.	Date	Description
B	20.05	FLUE NOTED AS POWDER COATED IN BLACK
A	20.05	FIRST ISSUE

Status LISTED BUILDING CONSENT

**hinchliffe**  
#architecture & design

Hinchliffe A&D  
24 Carr View Road  
Highparish  
West Yorkshire  
HD9 7LX

01923 907 742  
01484 620 744  
info@hinchliffe-architecture.co.uk  
www.hinchliffe-architecture.co.uk

Client MR & MRS D & S MARAN

Project HOUSE TYPE 3  
OLDFIELD HOUSE FARM  
OLDFIELD, HONLEY  
HOLMFIRTH  
HD9 6RL

Drawing Title PROPOSED ELEVATIONS  
(Sheet 1 of 2)

Scale (at A1)	Date
AS SHOWN	MAY' 2025

Drg. no.	Rev.
253-24-PL01	B