




Only figured dimensions should be used.
 Scaled dimensions should be checked with the Architect.
 This drawing together with the design, is the property and copyright of the Architect and must not be reproduced without written permission

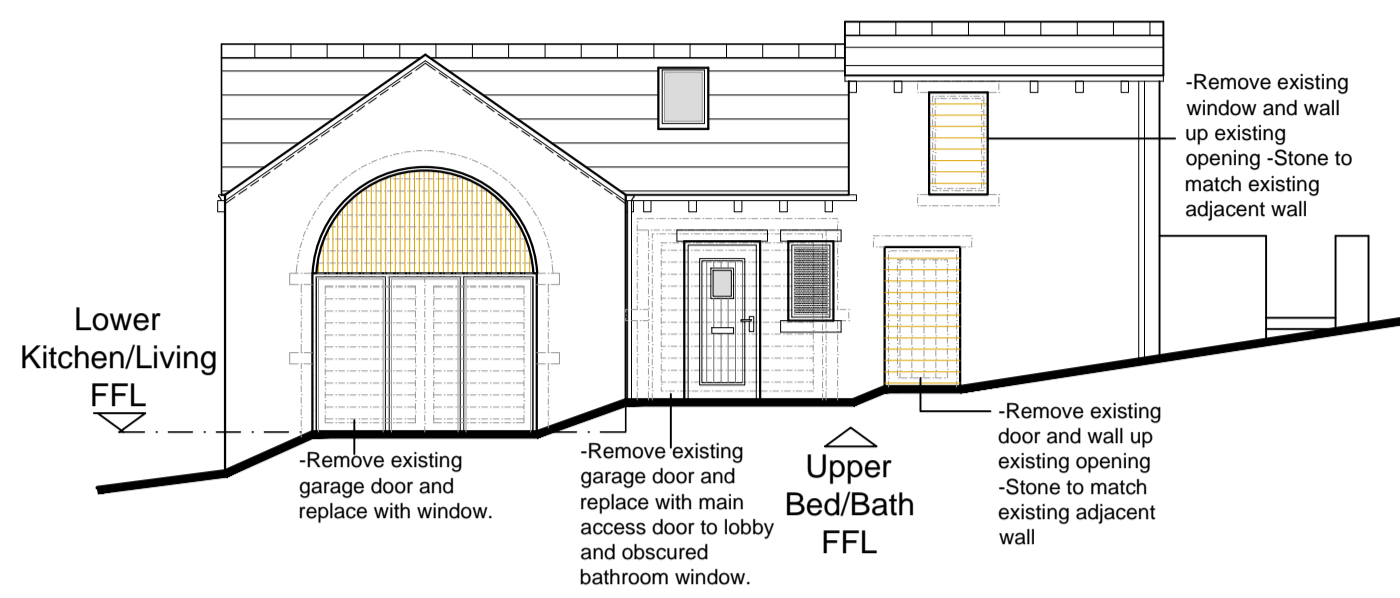


FRONT ELEVATION

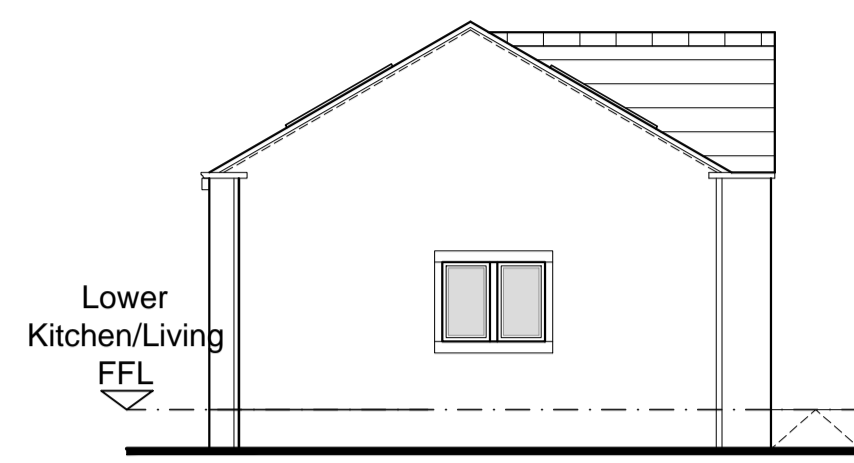


SIDE ELEVATION

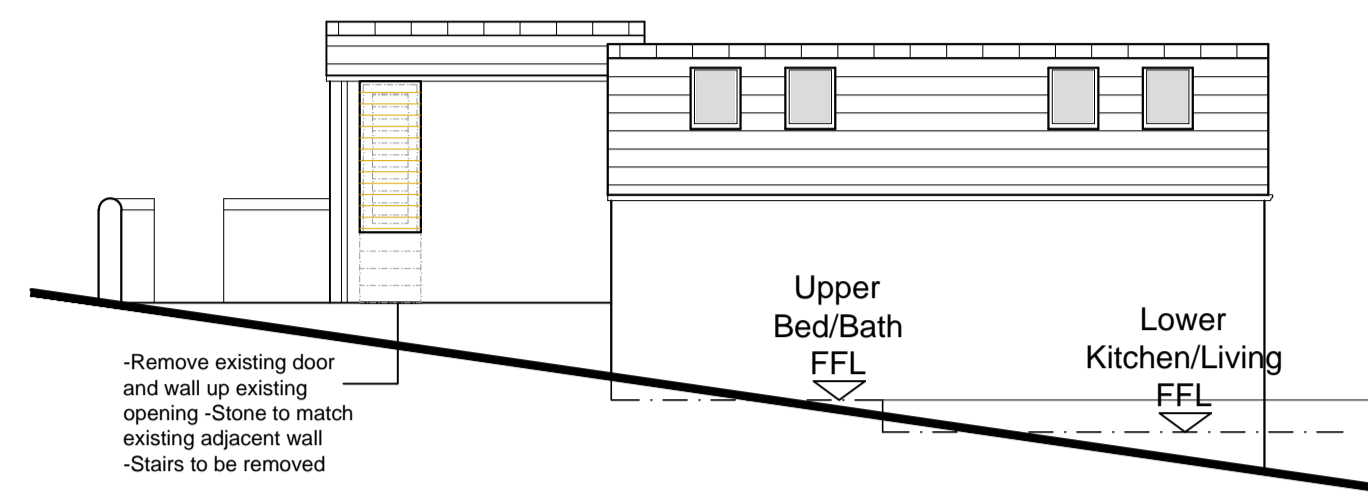


REAR ELEVATION

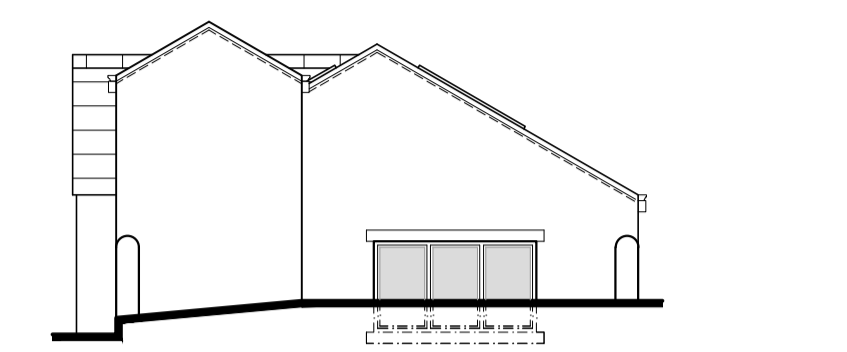


SIDE ELEVATION

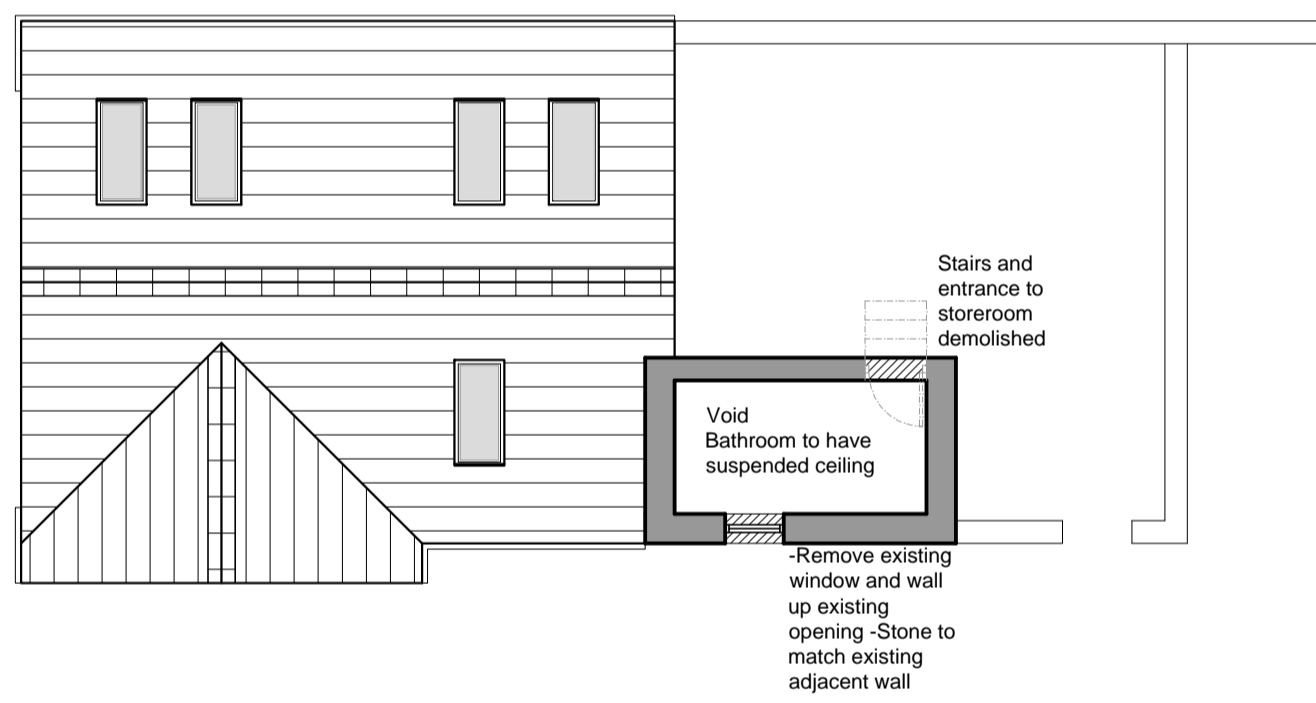

FIRST FLOOR PLAN

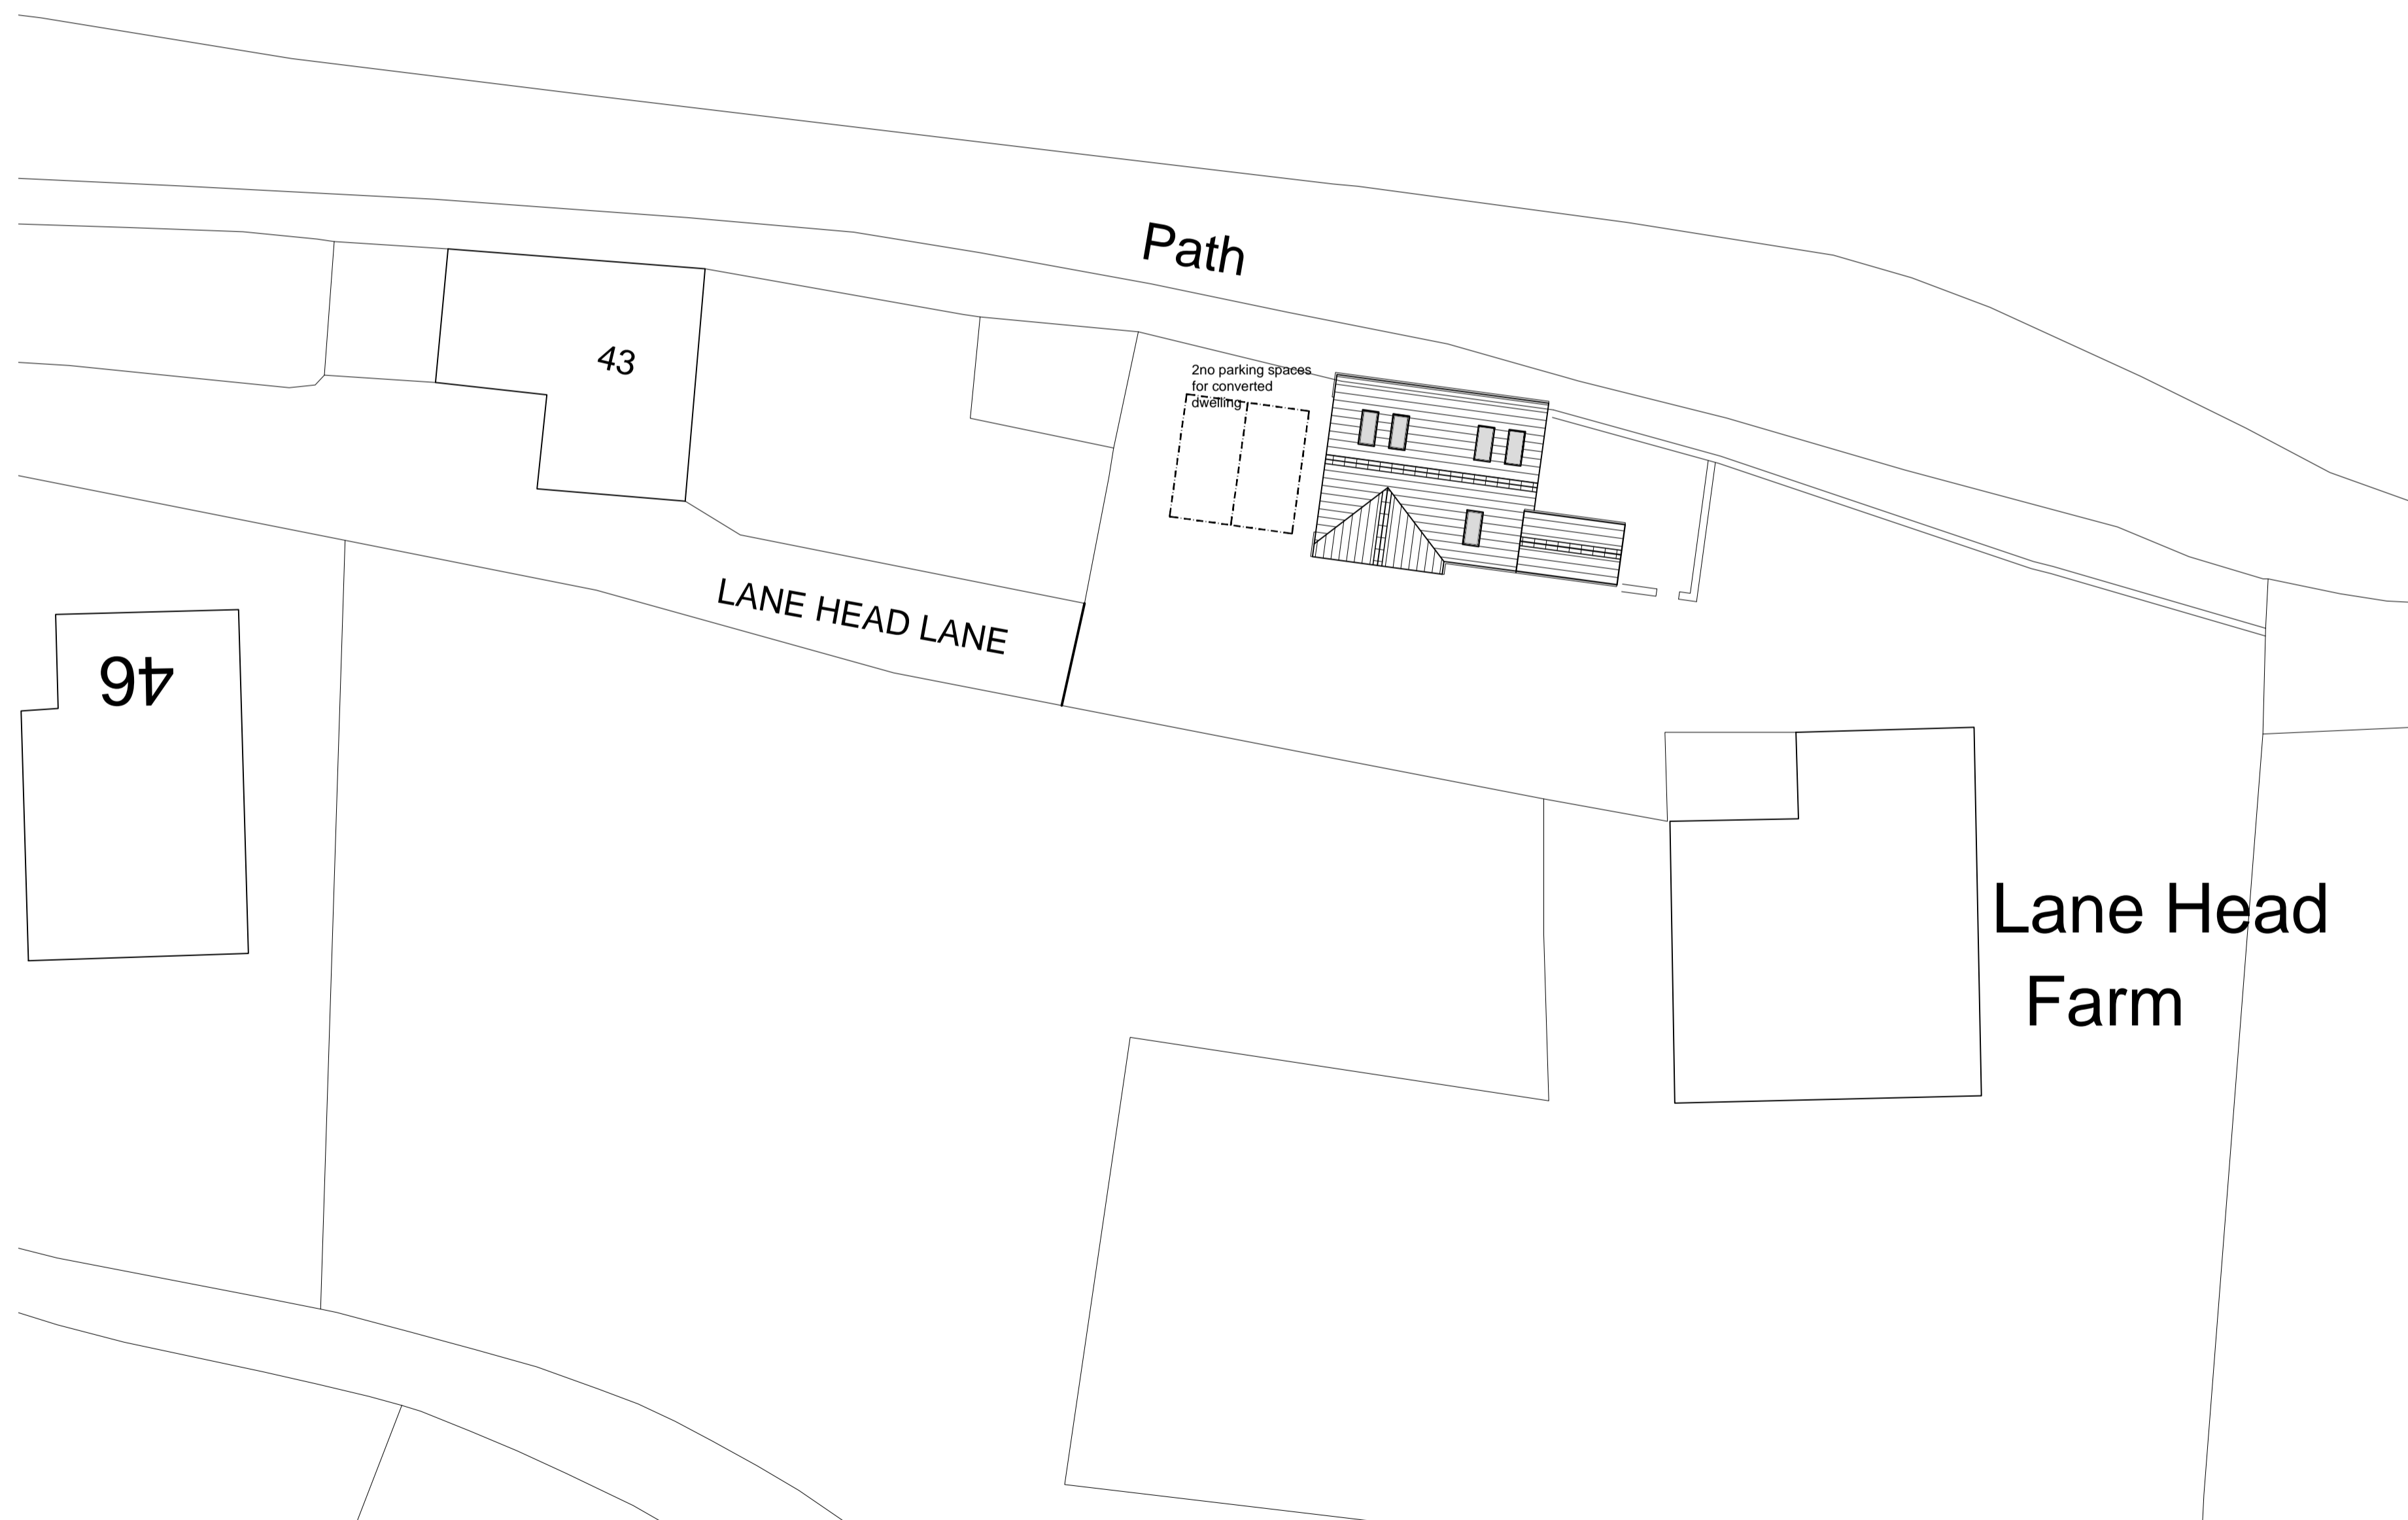


PROPOSED SITE PLAN
 SCALE 1:200

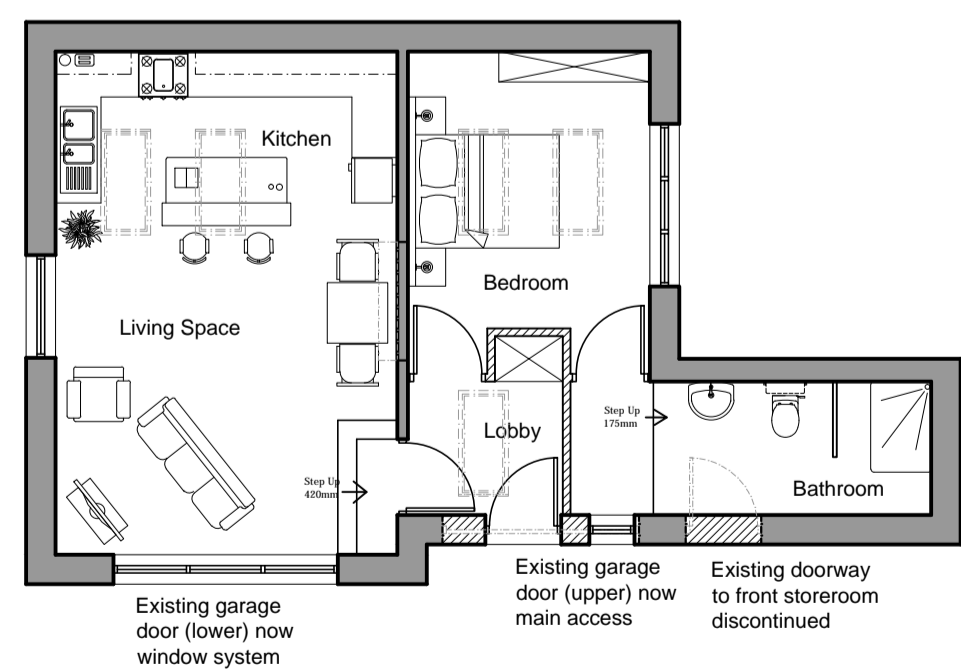

GROUND FLOOR PLAN

PLANNING

Revision:

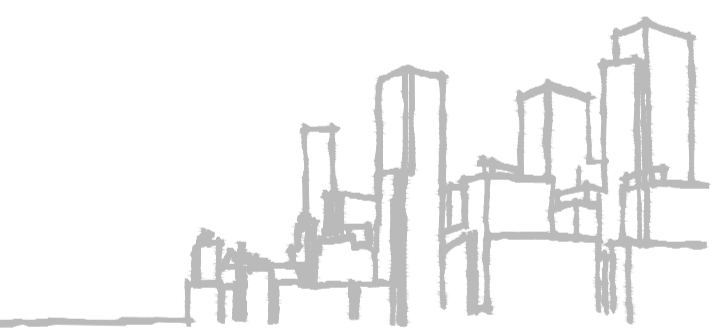

acumen
 designers & architects

acumenarchitects.co.uk 01484 546000
 Headrow House, Old Leeds Road, Huddersfield, HD1 1SG

CLIENT:
 MR. & MRS. CARTER

JOB TITLE: CONVERSION OF GARAGE/OUTHOUSE TO DWELLING
 LANE HEAD LANE, KIRKBURTON, HUDDERSFIELD

DRAWING TITLE:
 PLANS, ELEVATIONS & SITE PLAN AS PROPOSED

DRAWN: JW DATE: JAN 2019

CHECKED: JC SCALE: 1:100, 1:200 @ A1

DRAWING NUMBER: 2567 - 02