
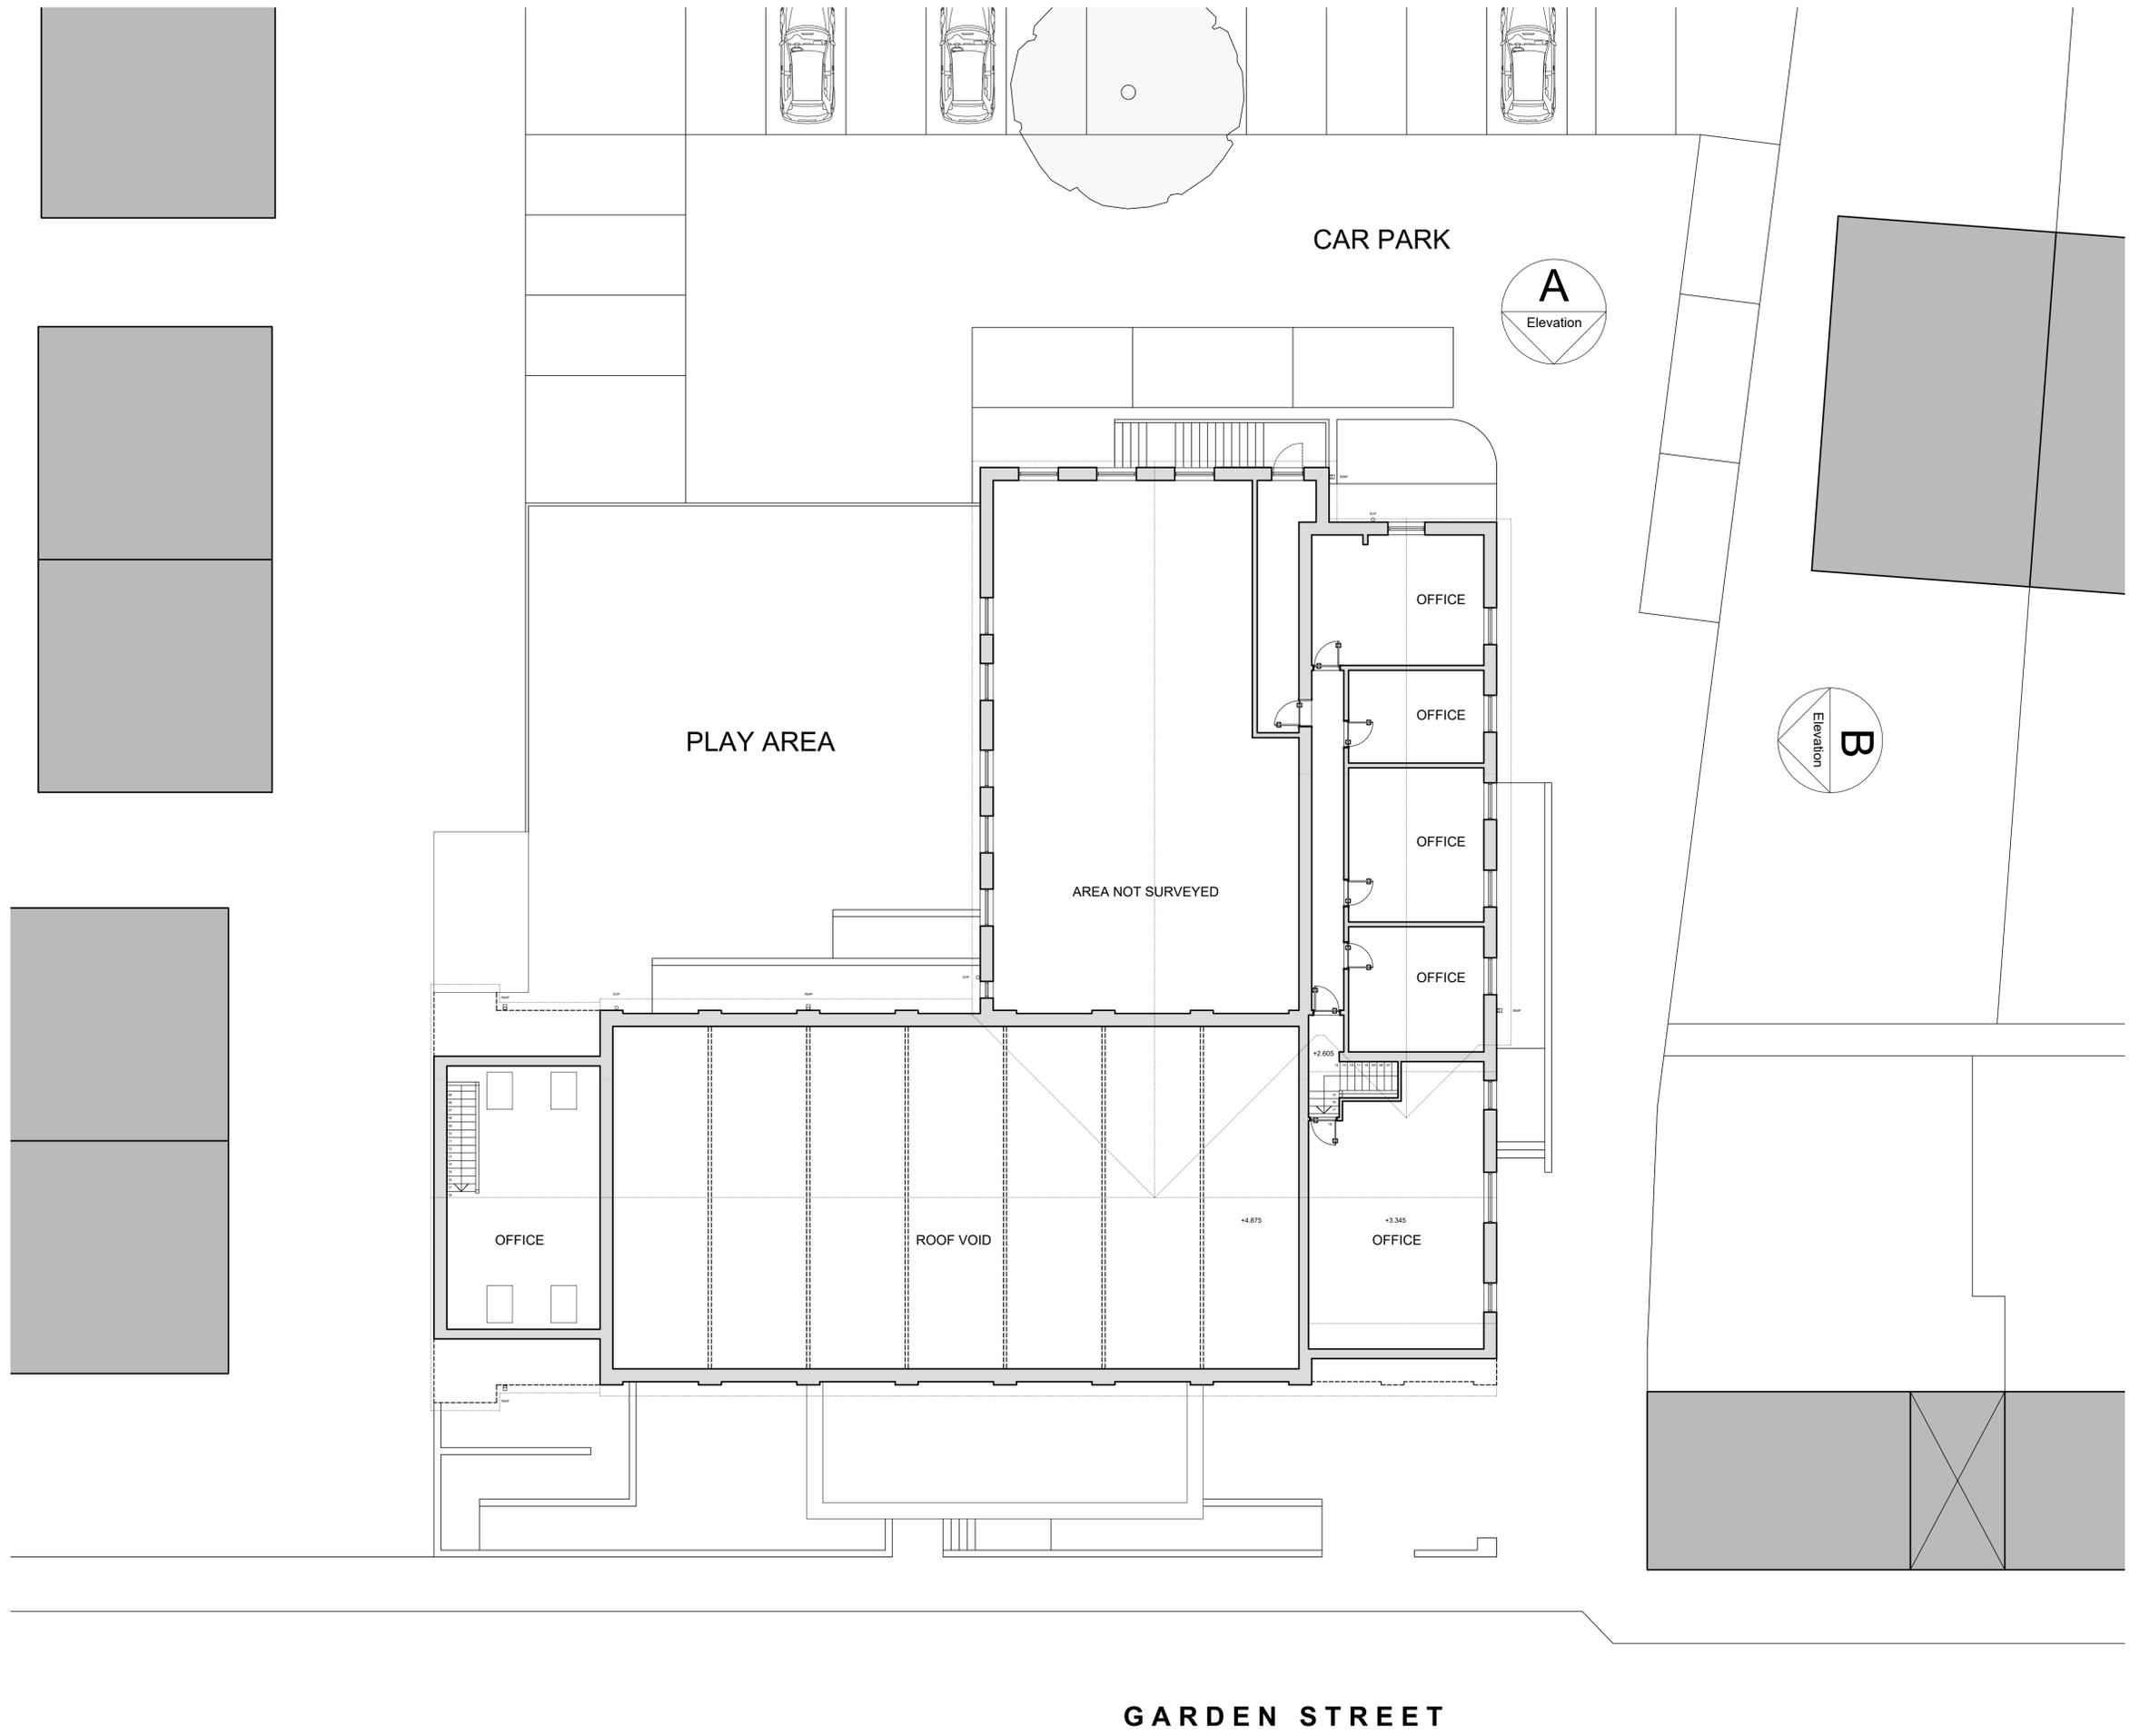
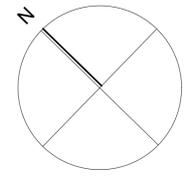
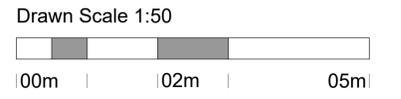


"For the purposes of Planning Consent the following applies to any copy of this drawing made by the Local Authority:
 This copy has been made by and with the authority of the person required to make the plan and drawing open to public inspection pursuant to Section 47 of the Copyright, Designs and Patents Act 1988. Unless that Act provides a relevant exception to copyright, the copy must not be copied without the prior permission of the copyright owner. If any copy is made under the authority only the whole drawing including the copyright holder's name and this notice, is to be copied."

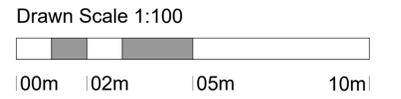

EXISTING FIRST FLOOR PLAN 1:100 @ A1

Issue Purpose: PLANNING APPLICATION

AHJ architects
 The Courtyard | 07968944840
 12a Commercial Road | info@ahjarchitects.co.uk
 Skeltonthorpe
 Huddersfield
 HD8 9AA
 www.ahjarchitects.co.uk



Client	Ravensthorpe Community Centre Ltd	Issued From	
Project	2581 - Ravensthorpe Community Centre	Date	June 2025
Title	Existing First Floor Plan	Scale	1:100 @ A1
Drawn	BH Auth BH	Drawn	BH Auth BH

Drawing Number: 2581 - D - 20 - 004 - Revision: -
 Do not scale from this drawing. Work to original dimensions, and any discrepancy to be reported to the Architect.
 Refer to larger scale drawings where available.

GARDEN STREET