


**DO NOT SCALE IF IN DOUBT ASK**

No part of this drawing may be reproduced without prior written permission from J M H Design. J M H Design reserves all copyrights on its designs. THIS DRAWING IS INTENDED FOR PLANNING AND BUILDING REGULATION SUBMISSIONS ONLY - AND SHOULD NOT BE USED AS A WORKING DRAWING FOR BUILDING PURPOSES. BOUNDARIES, ANGLES & DIMENSIONS ARE TO BE CHECKED ON SITE BY THE MAIN CONTRACTOR PRIOR TO COMMENCEMENT OF WORKS.


**CDM Regulations**  
Contractor to comply fully with managing for Health and Safety - Construction (Design and Management Regulations 2015)

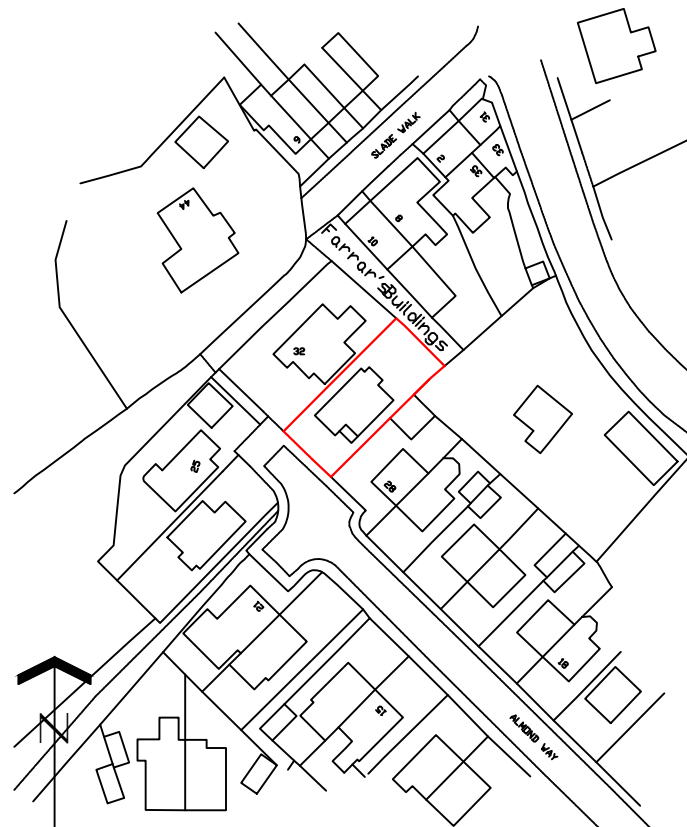

LOCATION PLAN ~ 1:1250



Ordnance Survey (c) Crown Copyright 2025. All rights reserved. Licence number 100022432

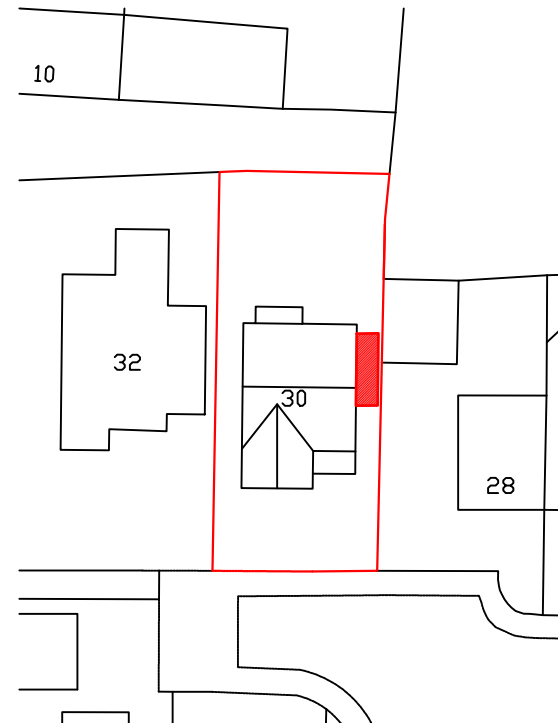

LOCATION PLAN ~ 1:500



REV DETAILS DATE INITIAL

PROJECT SIDE EXTENSION

CLIENT MR MRS P YOUNG  
30 ALMOND WAY  
BATLEY WF17 0GJ

TITLE LOCATION & SITE PLAN

DRG No. PY/01 SCALE 1:1250 & 1:500 @ A4

DRN BY MH DATE 20/05/25

**jm.design**

architectural & interior consultants

Poplar Studios, 12 Liversedge Hall Lane,  
Liversedge, West Yorkshire. WF15 7DB

t: 01924 518 592

e: info@jmhdesign.co.uk