



Ground Floor Plan As Existing
Scale 1:100
0m 1m 2m 3m 4m 5m




Front Elevation As Existing
Scale 1:100
0m 1m 2m 3m 4m 5m

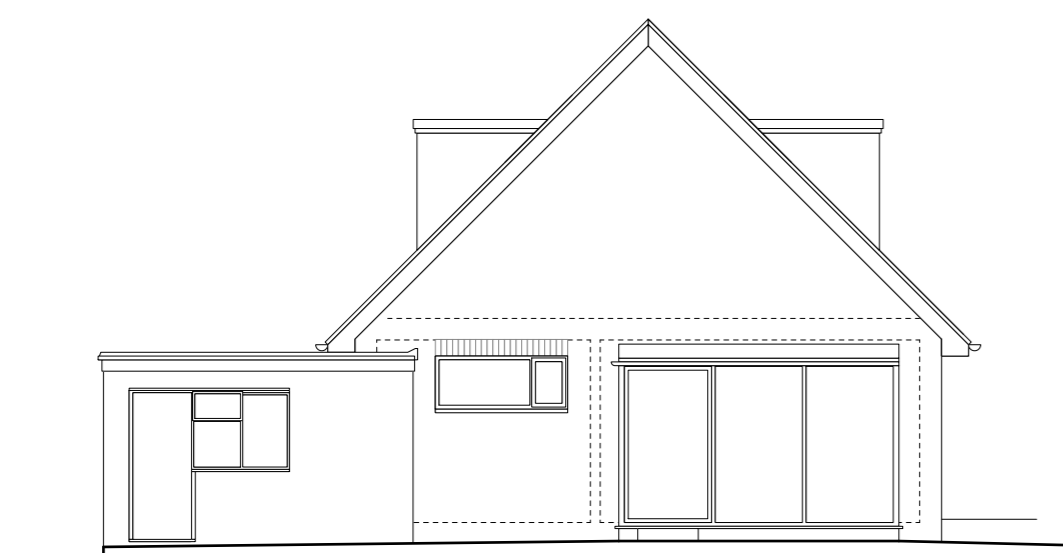

Rear Elevation As Existing
Scale 1:100
0m 1m 2m 3m 4m 5m

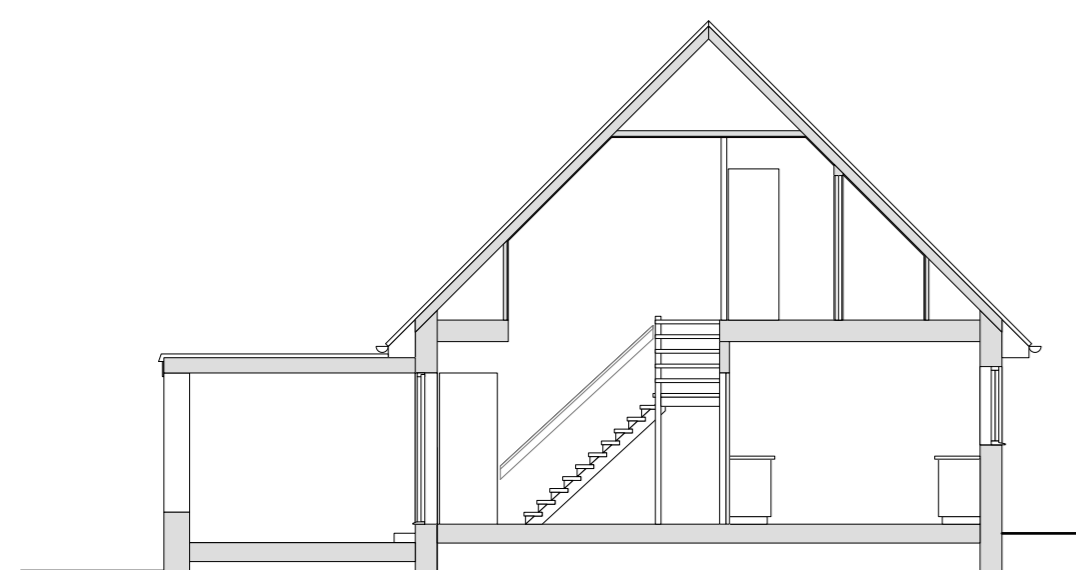


Section A-A As Existing
Scale 1:100
0m 1m 2m 3m 4m 5m

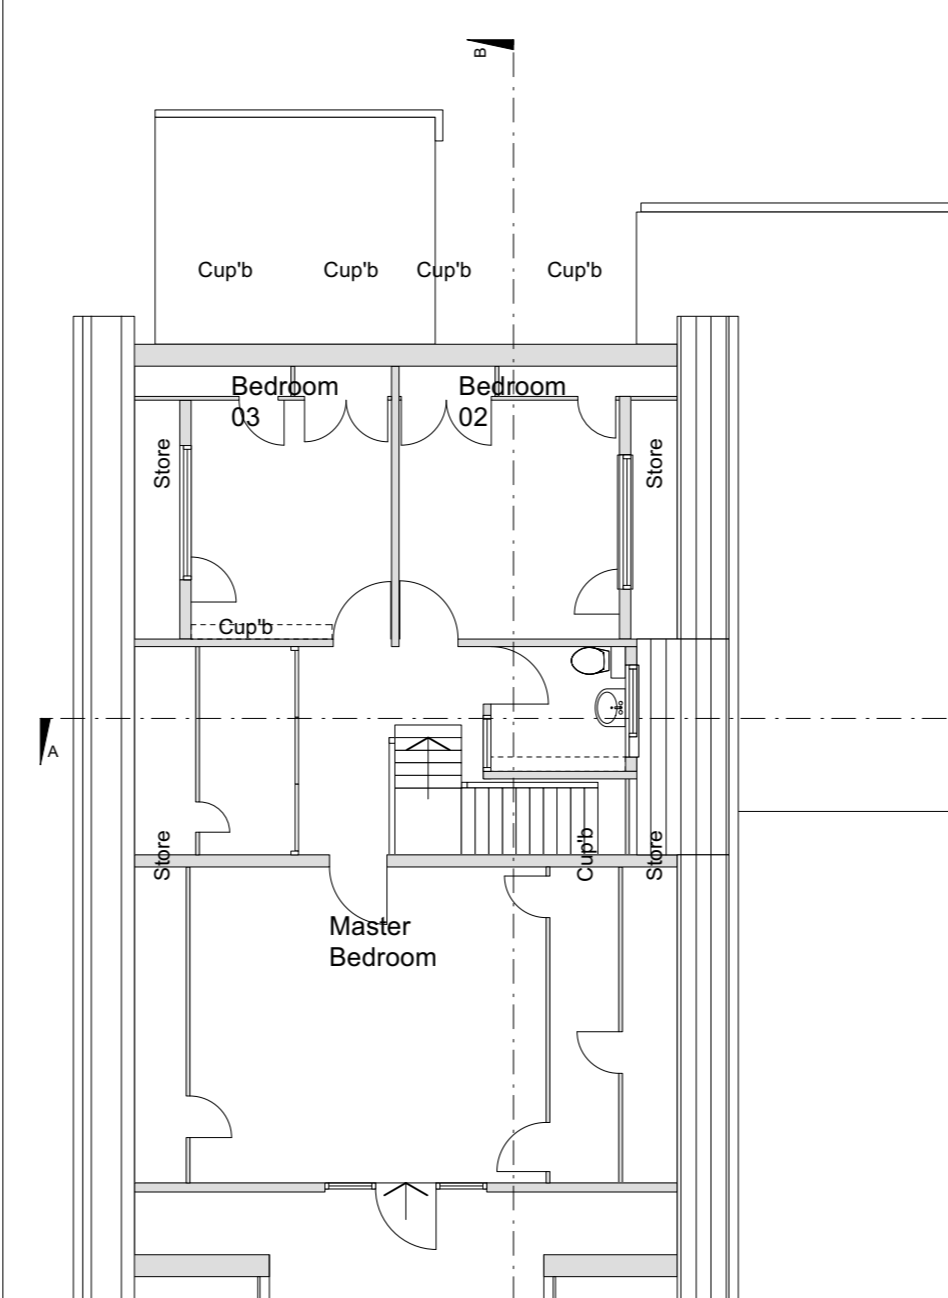


First Floor Plan As Existing
Scale 1:100
0m 1m 2m 3m 4m 5m




Side Elevation As Existing
Scale 1:100
0m 1m 2m 3m 4m 5m

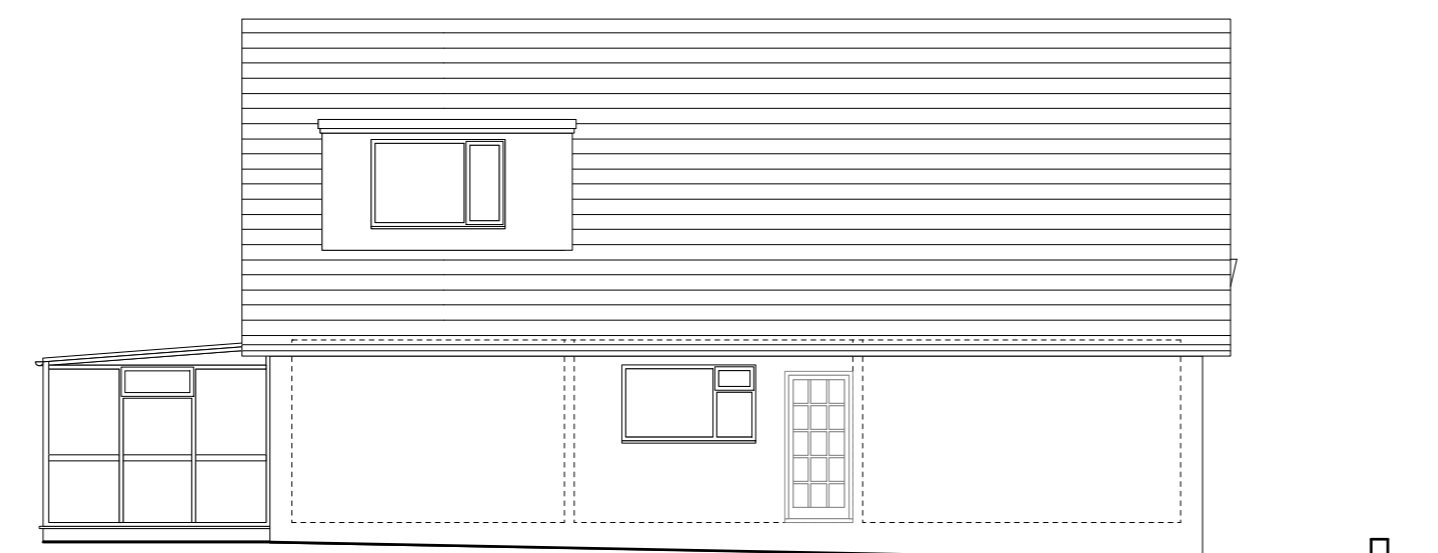


Side Elevation As Existing
Scale 1:100
0m 1m 2m 3m 4m 5m

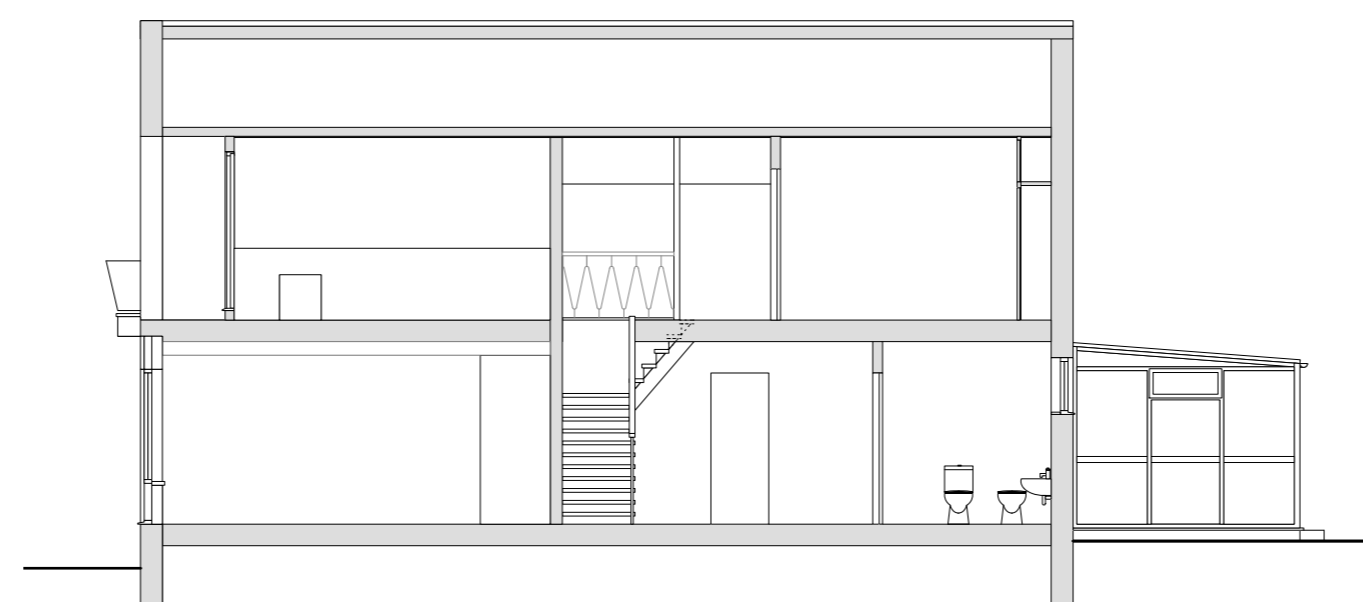

Section B-B As Existing
Scale 1:100
0m 1m 2m 3m 4m 5m

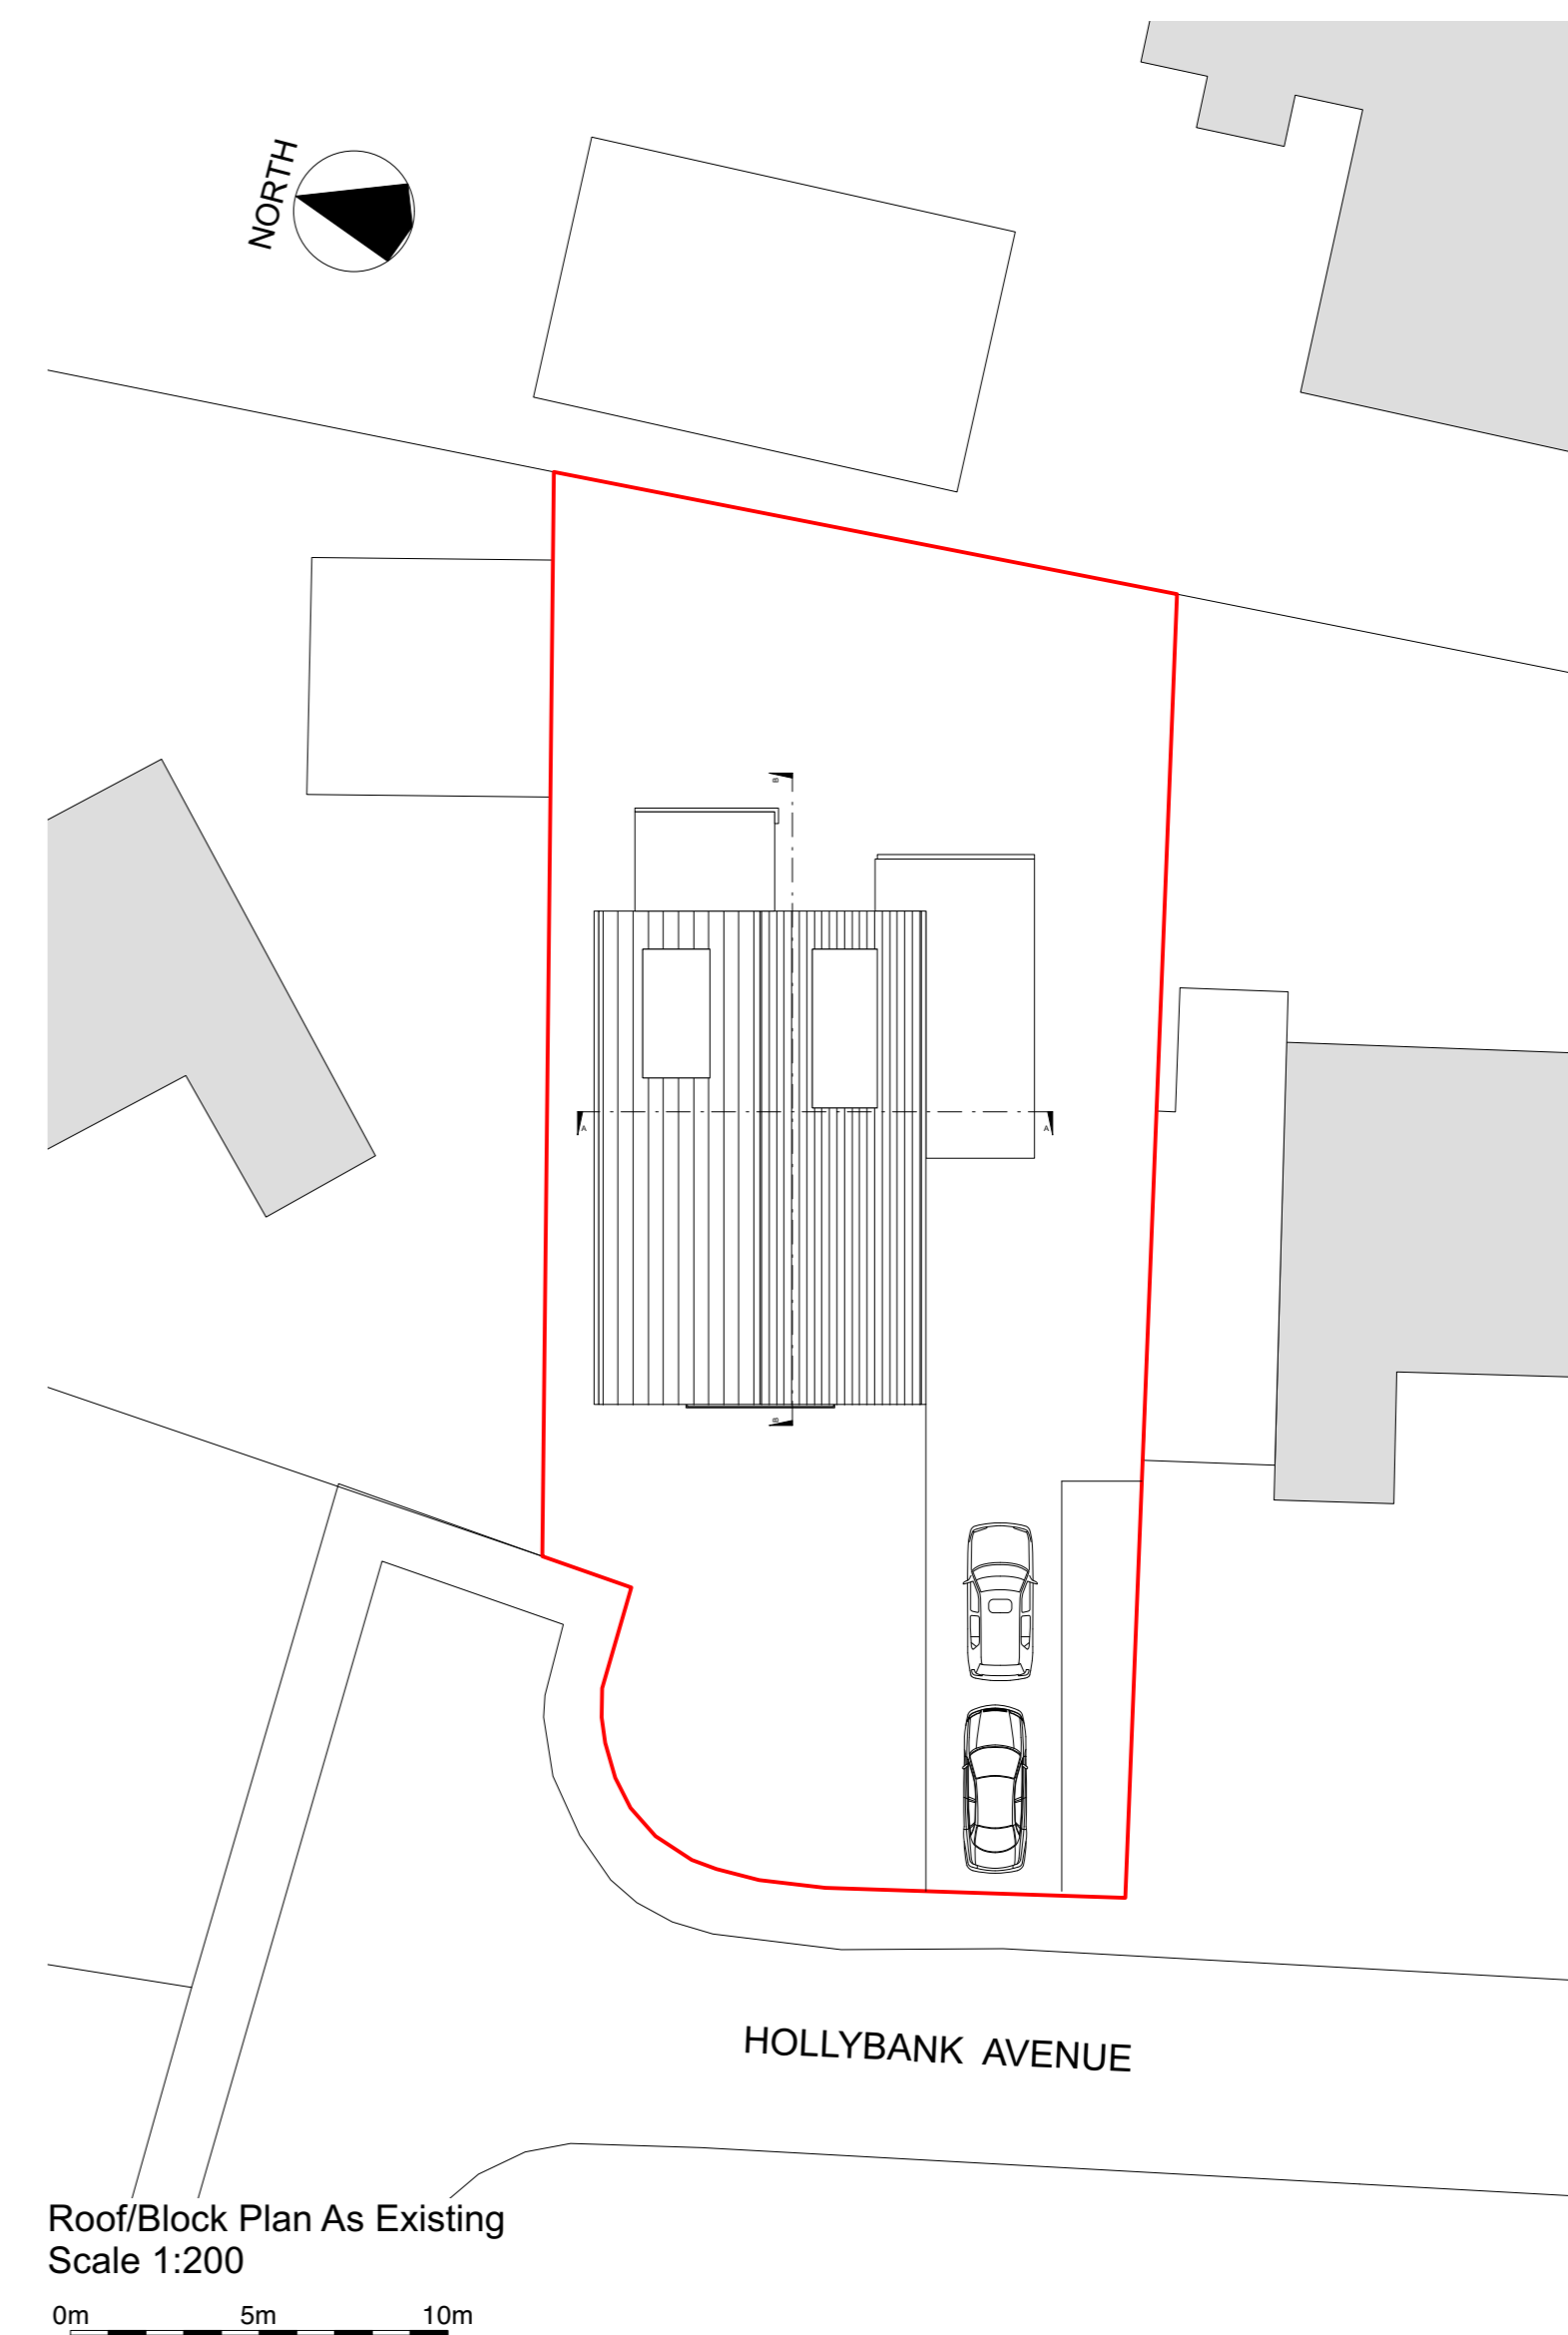

Roof/Block Plan As Existing
Scale 1:200
0m 5m 10m

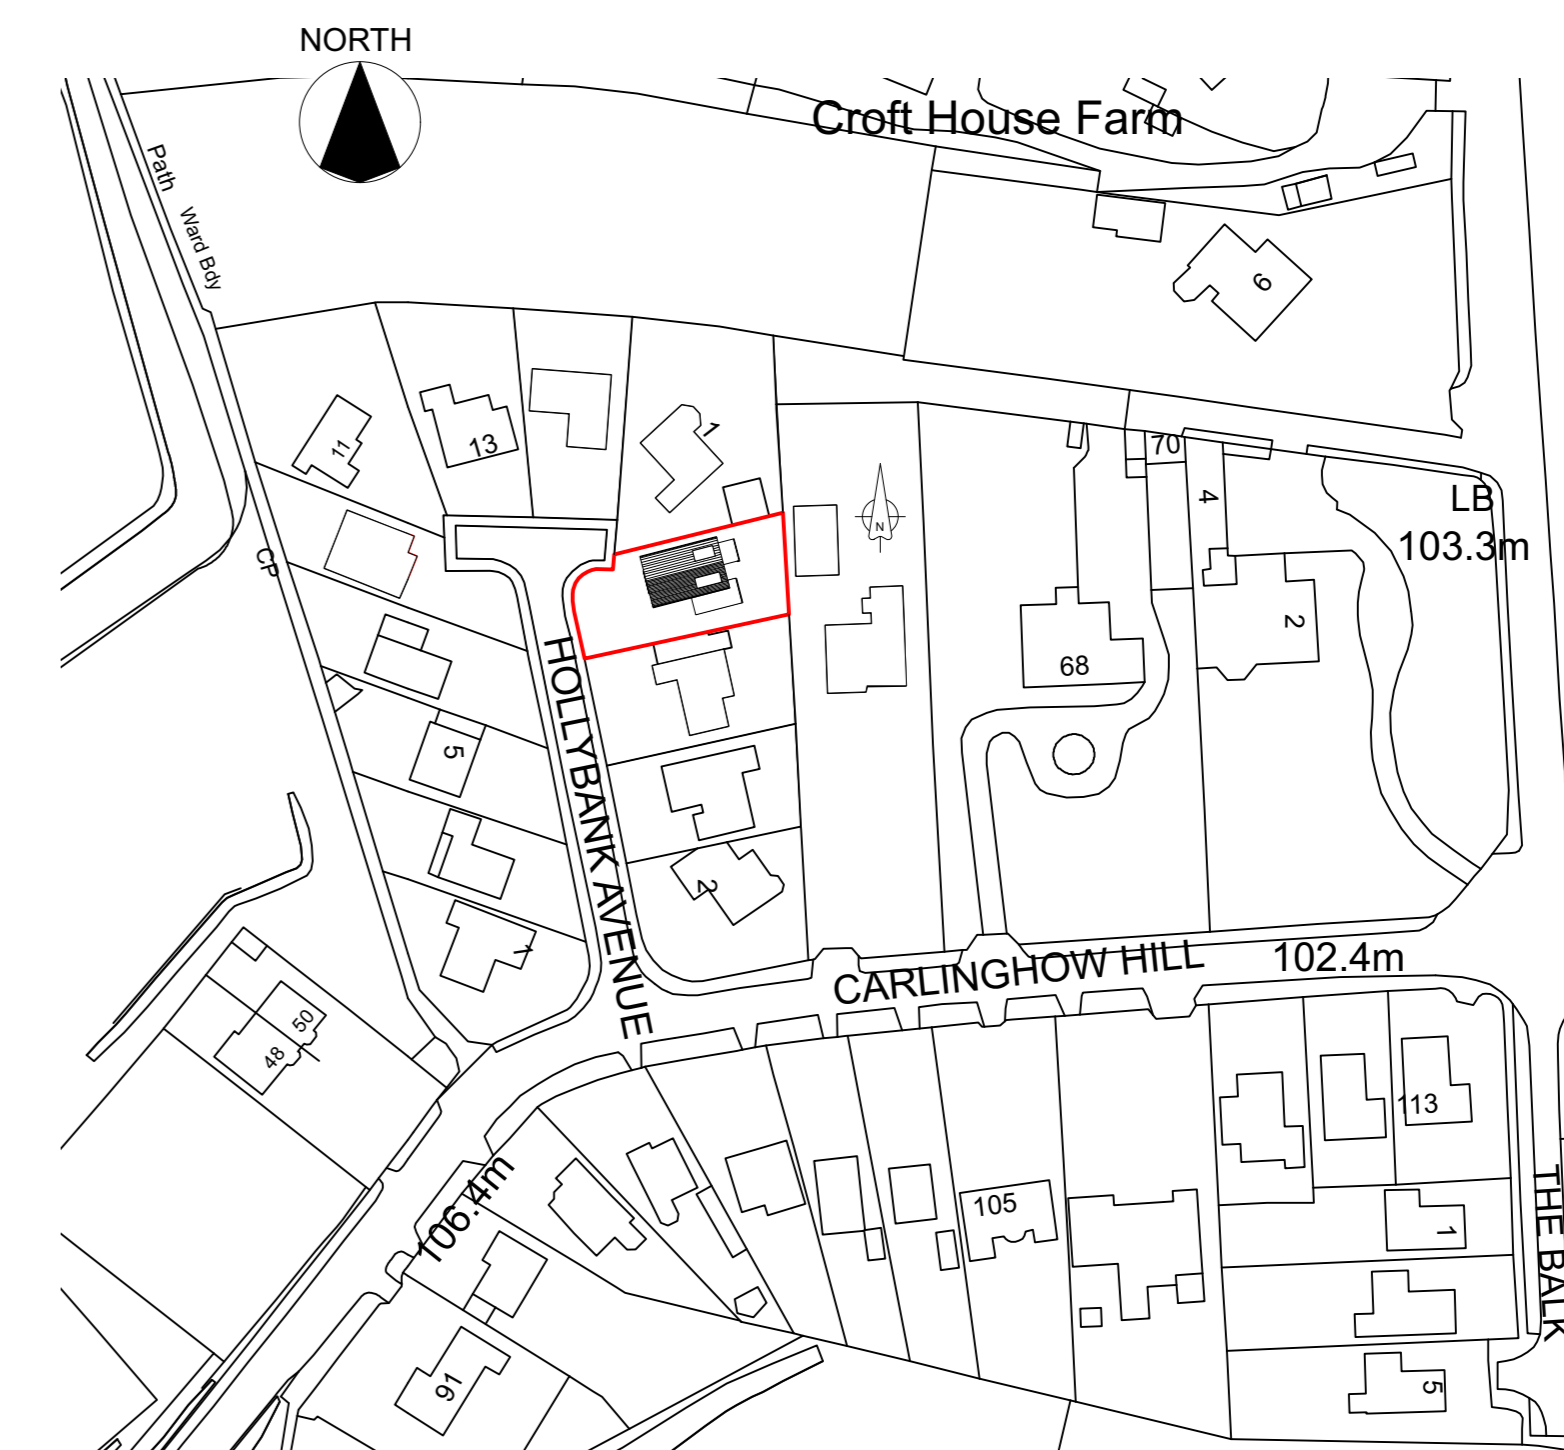

Site Location Plan
Scale 1:1250
Site/ Red Line Area: 558 sqm
0m 50m

NOTES:
Any errors or omissions to be reported to Code L6 immediately.
This drawing and design is the copyright of Code L6 and is not to be used for any purpose without their consent.

Code L6
Architects Ltd
No 2 Warehouse, The Wharf,
Sowerby Bridge,
HX6 2AG
T: 01422 648431
E: info@code6.com
W: www.CODE6.com

Project:
8 Hollybank Avenue
WF17 0AQ
Client:
Mr and Mrs Chothia
Drawing:
Plans As Existing

Date:
03/03/25
Scale:
1:100/1:200/
1:1250
Size:
A1

Drawing Number:
25-006-01

AS EXISTING