

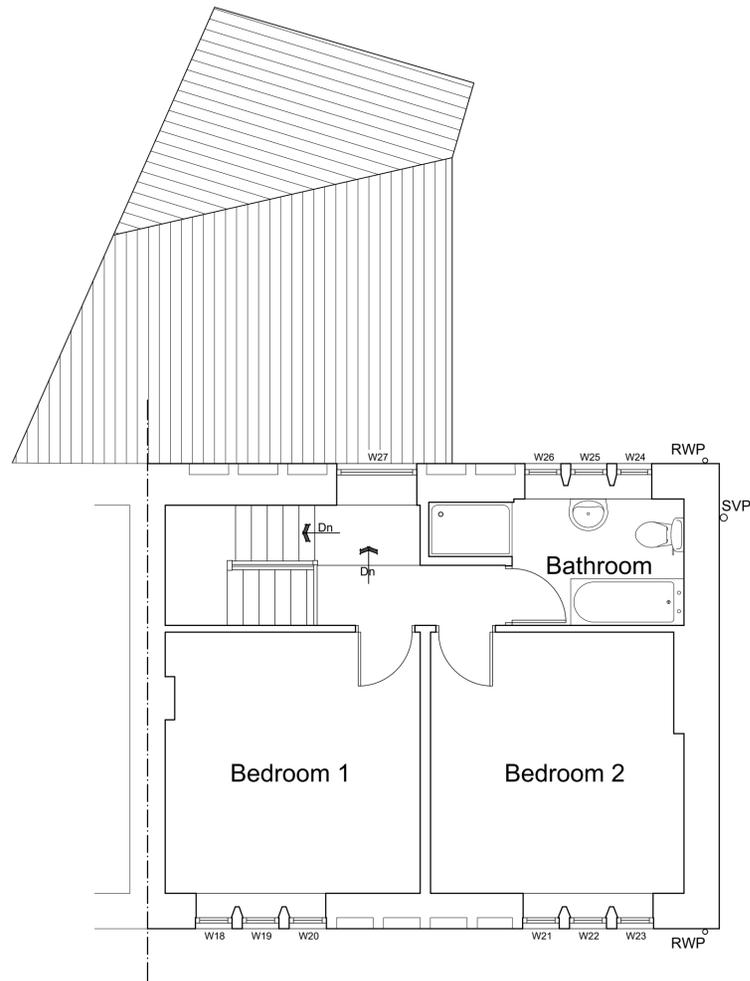



1:50

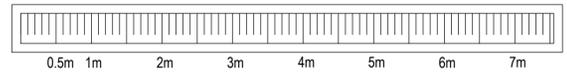

Second Floor Plan

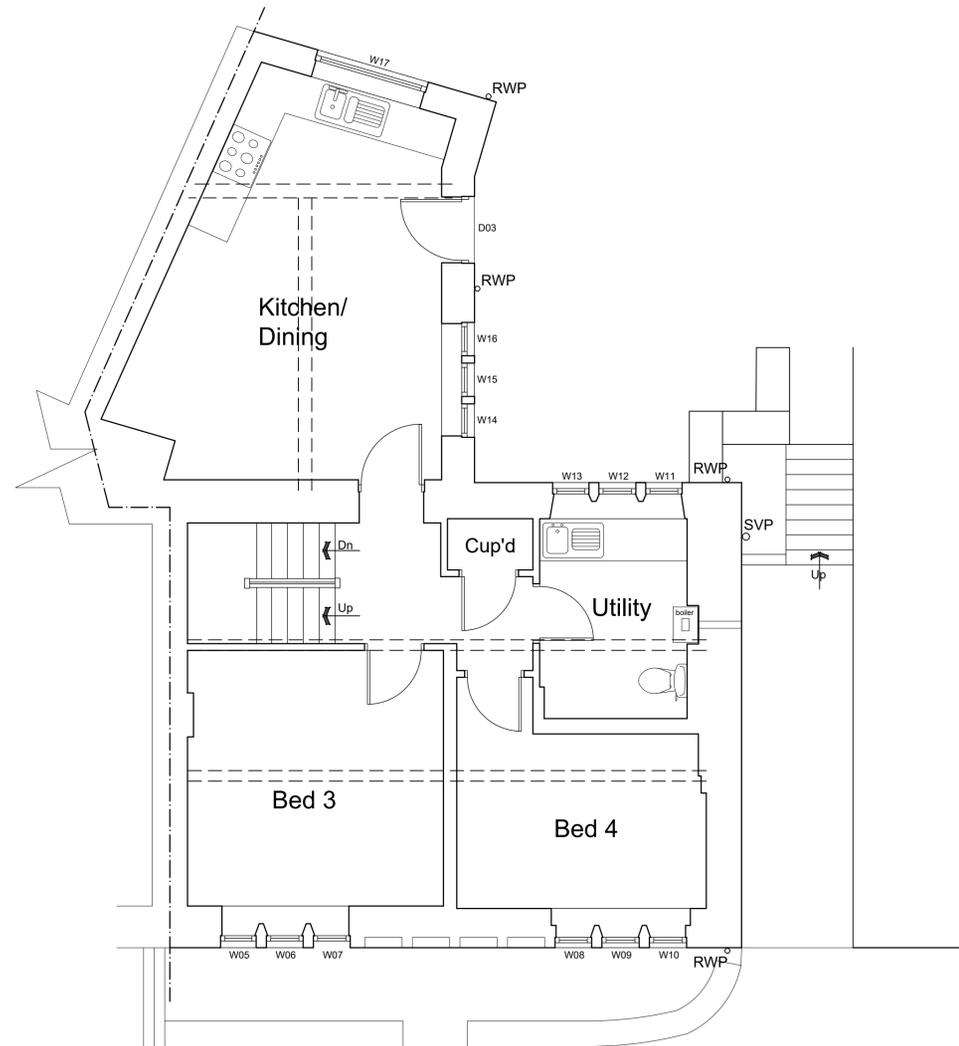

First Floor Plan

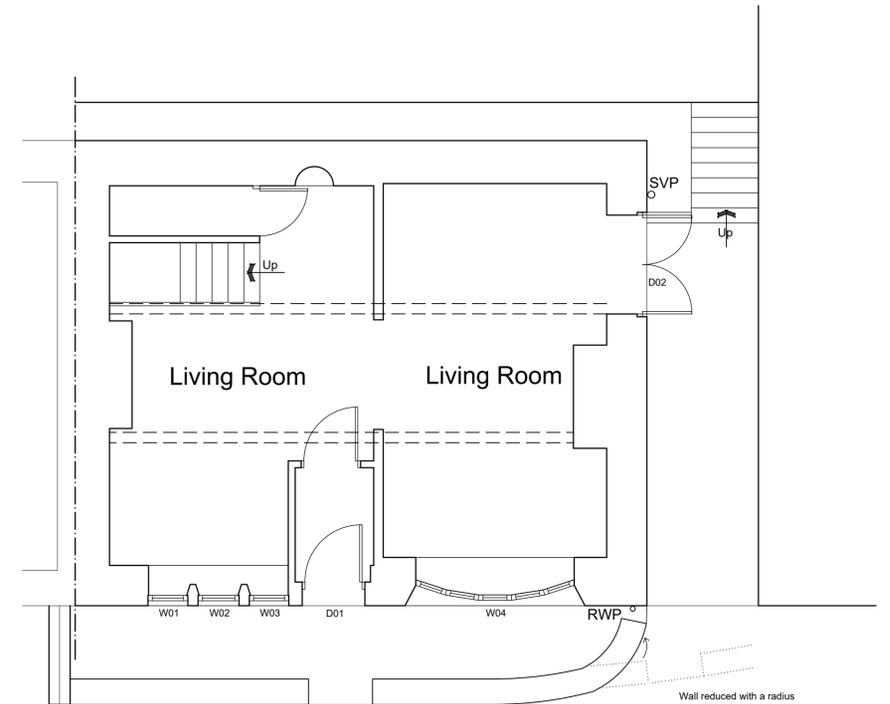

Ground Floor Plan

Wall reduced with a radius created to ensure safer vehicular movements

PAUL MATTHEWS ARCHITECTURAL LTD

ARCHITECTURE | PLANNING | DESIGN

Malikin Farm  
 Brow Lane  
 Holmfirth  
 HD9 2RJ  
 07946872499  
 paul@paulmatthewsarchitectural.co.uk  
 www.paulmatthewsarchitectural.co.uk

Company Registration Number: 09898149 - Company  
 Registered in England and Wales

Project  
 Retrospective Listed Building Application for  
 Replacements Windows and Doors Front External  
 Wall at, 8 Giles Street, Netherthong, Holmfirth,  
 HD9 3EF.  
 Client  
 K Engel & N Monday

Drawing Title/Issue  
 Floor Plans as Existing

scale 1:50 date 04/25 sheet size A1 dwg. no. 25/1160/03a

Do not scale from drawing, use figured dimensions only.

All dimensions must be checked and verified on site prior to commencement of works and architect to be notified of any discrepancies.

The copyright for these drawings remains the property of Paul MatthewsArchitectural Ltd. They must not be reproduced in any way without prior written consent from the originator (Paul MatthewsArchitecturalLtd).

